


- Key:
- ▲ Residential Entrance
  - Routes to cycle storage
  - Orange box Access to cycle storage in the basements
  - Blue box Cycle storage locations
  - Green box Short stay visitor cycle storage
  - Red box 28 Cycle storage count per location

PLANNING

REVISION	DATE	DRN	CHKD	DATE
1	15/09/2017	MJR	HC	15/09/2017
2	16/09/2017	MJR	HC	16/09/2017

1:200

Site Cycle Storage Ground Floor Plan

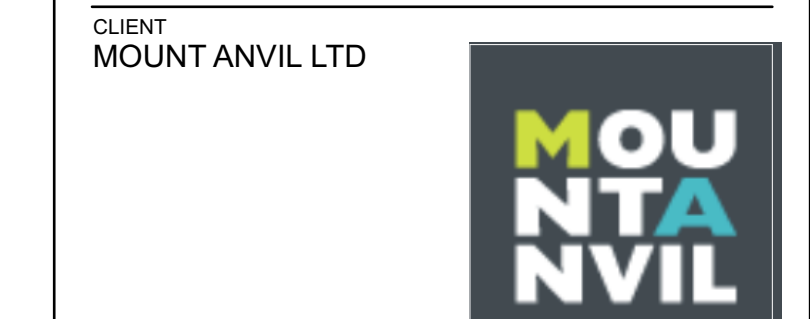

CLIENT  
MOUNT ANVIL LTD

PROJECT  
KIDDERPORE AVENUE

DRAWING  
General Notes  
Cycle Storage Strategy - Ground Level

SCALE 1:200 @ A0 DATE

DRAWING No. 15 230  
9000-DRG-20YY-VL003

DRAWN BY  
MJR  
REV  
PJ

A & Q PARTNERSHIP (LONDON) LTD  
THE LUX BUILDING, 3-4 HOXTON SQUARE, LONDON N1 6 NU  
Tel: 020 7613 2244 Fax: 020 7613 2642 Email: london@aqp.co.uk  
ARCHITECTURE DESIGN MASTERPLANNING INTERIORS