

SIGNAGE SCHEDULE - "S"					
DESIGN ID	COUNT	DESCRIPTION	RESP.	BULB	COMMENTS
SIGN - WORDMARK					
XS001	1	CUSTOM SIGN - INLINE HALO ILLUMINATED WORDMARK - 200MM	SBUX		STARBUCKS ONLY
SIGNAGE - DISK					
16130	1	SIGN - DISK BLADE ILLUMINATED WALL MOUNTED EVOLVED - 18IN 455MM	SBUX		

SITE SCHEDULE - "Y"					
DESIGN ID	COUNT	DESCRIPTION	RESP.	BULB	COMMENTS
PLANTER					
XY001	2	CUSTOM PLANTER - 1665X200MM	GC		WD0055 PLANK; FIXED IN PLACE
SCREEN					
16209	2	SCREEN - MOVABLE STRUNG CANVAS - 4FT 120CM - BLACK CANVAS F0061	SBUX		

RESPONSIBILITY LEGEND

- CM CONSTRUCTION MANAGER
- GC GENERAL CONTRACTOR
- LL LANDLORD
- SBUX STARBUCKS
- WH STARBUCKS WAREHOUSE (3PL)
- VD STARBUCKS VENDOR DIRECT
- CS CASEWORK SUPPLIER
- FZ FRANCHISEE
- AS ARTWORK SUPPLIER
- SS SIGNAGE SUPPLIER

NOTE
SIGNAGE CONTRACTOR
TO CONFIRM SIGN FIXING DETAILS

SHEET NOTES

1. NEW INTERNALLY ILLUMINATED WORDMARK
 2. NEW INTERNALLY ILLUMINATED ROUNDEL
 3. NO. 2 EXTERIOR BARRIERS - NON BRANDED
 4. NO. 8 EXTERIOR CHAIRS
 5. NO. 4 EXTERIOR TABLE
 6. NEW STORE FRONT
 - A. WOOD TIMBER PANEL TO BE FIXED TO THE FRONT FACE OF THE EXISTING STONE WORK - WD0055
 - B. NEW GLAZING
 - C. NEW METAL FRAMEWORK SPRAYED TO MATCH RAL 9004 - SIGNAL BLACK
 - D. NEW WOODEN DOOR HANDLES - WD0055
 - E. NEW FULL HEIGHT GLAZED DOORS
 - F. GLAZING MANIFESTATION TO BE PROVIDED AT TWO HEIGHTS TO ENTRANCE DOOR.
 7. NEW WOOD SHOP FRONT WITH PLANTERS FIXED TO WINDOW.
- NOTE: ALL WOOD SHOULD BE EXTERIOR GRADE SUPPLIER TO SUBMIT SAMPLES AND DRAWING BEFORE FABRICATION

EXTERIOR ELEVATION NOTES

- A. GENERAL CONTRACTOR TO COORDINATE AND SCHEDULE SIGNAGE INSTALLATION WITH THE SIGNAGE CONTRACTOR PROVIDING A MINIMUM SCHEDULING NOTICE OF 4 WEEKS AND 1 WEEK PRIOR TO SCHEDULED DATE OF INSTALLATION. STARBUCKS CONSTRUCTION MANAGER TO PROVIDE GENERAL CONTRACTOR WITH SIGNAGE CONTRACTOR CONTACT INFORMATION.
- B. GENERAL CONTRACTOR SHALL COORDINATE WITH ELECTRICAL CONTRACTOR TO FURNISH AND INSTALL ELECTRICAL CIRCUITS INCLUDING ALL CONDUIT, WIRE, CONNECTIONS, AND BREAKER AT PANEL BOARD NECESSARY TO SERVE SIGNAGE.
- C. GENERAL CONTRACTOR TO PROVIDE FIRE TREATED WOOD STUD BLOCKING, OR EQUIVALENT TO SUPPORT SIGNAGE.
- D. SIGNAGE CONTRACTOR SHALL VERIFY SIZE AND LOCATION OF ANY AND ALL ALLOWABLE MONUMENT OR POLE SIGNAGE WITH LANDLORD AND PROVIDE SHOP DRAWING(S) PRIOR TO FABRICATION TO STARBUCKS DESIGNER FOR APPROVAL.
- E. SIGNAGE CONTRACTOR TO INSTALL SIGNAGE IN COMPLIANCE WITH LOCAL CODES AND OBTAIN PERMIT AND LANDLORD APPROVAL.
- F. SIGNAGE CONTRACTOR TO SUPPLY SHOP DRAWINGS TO STARBUCKS CONSTRUCTION MANAGER AND TO THE GENERAL CONTRACTOR AS NEEDED. GENERAL CONTRACTOR TO NOTIFY STARBUCKS CONSTRUCTION MANAGER IMMEDIATELY IF SHOP DRAWINGS OR INSTALLATION IS IN DISCREPANCY WITH STARBUCKS ARCHITECTURAL DRAWINGS.
- G. GENERAL CONTRACTOR TO CLEAN, PATCH AND REPAIR EXISTING EXTERIOR AS REQUIRED.



©2011 STARBUCKS COFFEE COMPANY

STARBUCKS COFFEE COMPANY
BUILDING 4, CHISWICK PARK
566 CHISWICK HIGH ROAD
LONDON W45YE
+44 20883 45000

THESE DRAWINGS AND SPECIFICATIONS ARE CONFIDENTIAL AND SHALL REMAIN THE SOLE PROPERTY OF STARBUCKS CORPORATION, WHICH IS THE OWNER OF THE COPYRIGHT IN THIS WORK. THEY SHALL NOT BE REPRODUCED (IN WHOLE OR IN PART), SHARED WITH THIRD PARTIES OR USED IN ANY MANNER ON OTHER PROJECTS OR EXTENSIONS TO THIS PROJECT WITHOUT THE PRIOR WRITTEN CONSENT OF STARBUCKS CORPORATION. THESE DRAWINGS AND SPECIFICATIONS ARE INTENDED TO EXPRESS DESIGN INTENT FOR A PROTOTYPICAL STARBUCKS STORE (WHICH IS SUBJECT TO CHANGE AT ANYTIME) AND DO NOT REFLECT ACTUAL SITE CONDITIONS. NEITHER PARTY SHALL HAVE ANY OBLIGATION NOR LIABILITY TO THE OTHER EXCEPT STATED ABOVE) UNTIL A WRITTEN AGREEMENT IS FULLY EXECUTED BY BOTH PARTIES.

ARCHITECT OF RECORD

Evolve-RPS
The Coach House
Grange Business Park
Hewish Bristol BS24 6RR



STARBUCKS TEMPLATE VERSION 2014.07.14-M


Revision Schedule			
Rev	Date	By	Description

CONSTRUCTION DRAWINGS SET

PROJECT NAME:
5 Warren St
PROJECT ADDRESS:
5 Warren St, London, W1T 5LA

STORE #: 52598
PROJECT #: 77028-001
CONCEPT:
PALETTE:
ISSUE DATE: 31 Jul 2017
DESIGN MANAGER: Rachelle Saletto
LEED® AP:
PRODUCTION DESIGNER: Zebra Projects FZE
CHECKED BY: MS/SR

SHEET TITLE:
EXTERIOR ELEVATIONS
SCALE: AS SHOWN
SHEET NUMBER:
A-2001

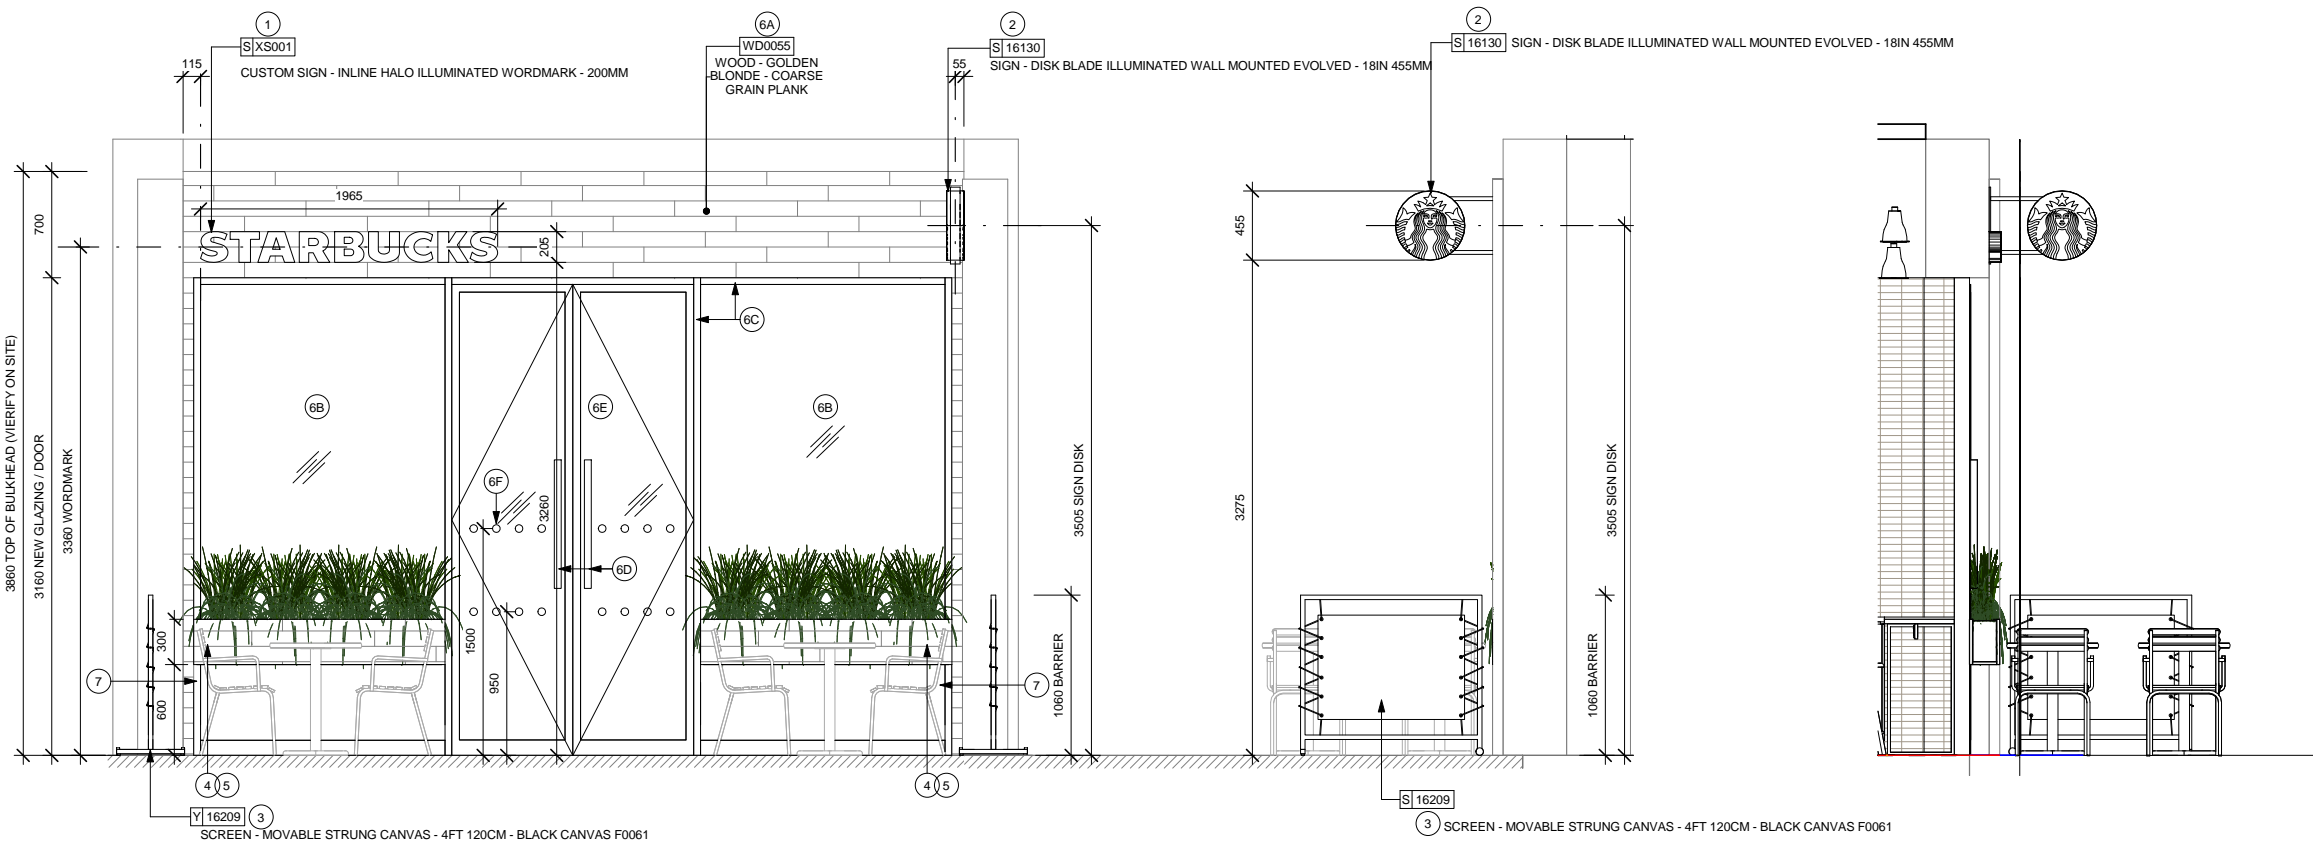

1 EXTERIOR ELEVATION - SHOPFRONT
Scale: 1 : 25

2 EXTERIOR ELEVATION - RIGHT SIDE
Scale: 1 : 25

4 Elevation 2 - b
Scale: 1 : 25

