

KEY TO GENERAL ARRANGEMENT DETAILS
 Keys not to scale. Some symbols shown might not appear on the drawing.

- Existing structural basebuild wall
- Existing partition
- New 100mm solid stud partition (Double skin)
- New 100mm solid stud partition (Double skin) 900mm H
- New 150mm solid stud partition (Double skin) 250mm H

Note: - All partitions to be 'raised floor to underside of suspended ceiling' - Unless otherwise noted (See below)

GLAZING DETAILS

- Existing silicon glass
- Existing glazed module
- New single glazed silicon glass
- New double glazed silicon glass
- New single glazed module
- New double glazed module

DOOR DETAILS

- Existing door
- Relocated door
- New solid framed door
- New glass door
- Standard height doors unless otherwise stated
- Full height doors unless otherwise stated

EX1-EX1 = Existing 1st floor
 RX1-RX1 = Relocated 1st floor
 N1-N1 = New 1st floor

VP Vision Panel
 SEC Security door
 FD20S Fire door rated with smoke seal
 FD20S = 20min
 FD30S = 30min
 FD60S = 60min


W1 = 1st floor window
 O1 = Window no.

FLOOR FINISHES


- Comms floor
- Vinyl floor
- Wood floor
- Tiled floor

FURNITURE & STORAGE

- Existing furniture
- New furniture
- Expansion furniture
- Low height (Tambour unit)
- Medium height (Drawer unit)
- High height (Door unit)
- General Storage wall
- Cloaks Storage wall
- Roller Storage
- Credenza
- Rackling System
- Filing Cabinet

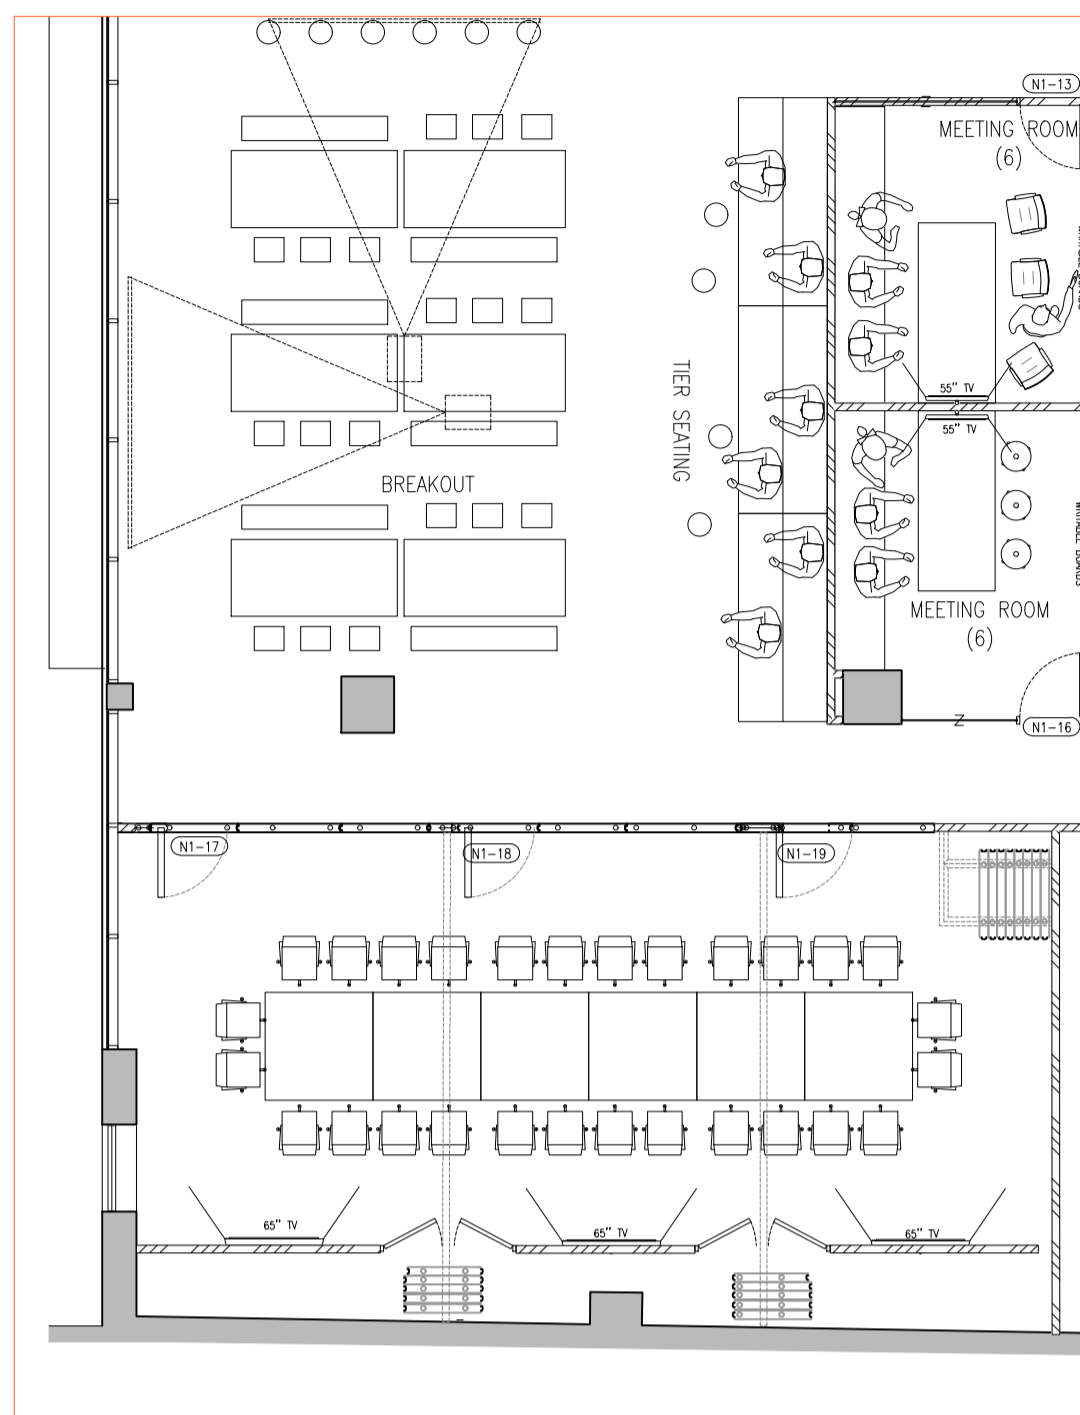

CONFERENCE ROOM STYLE

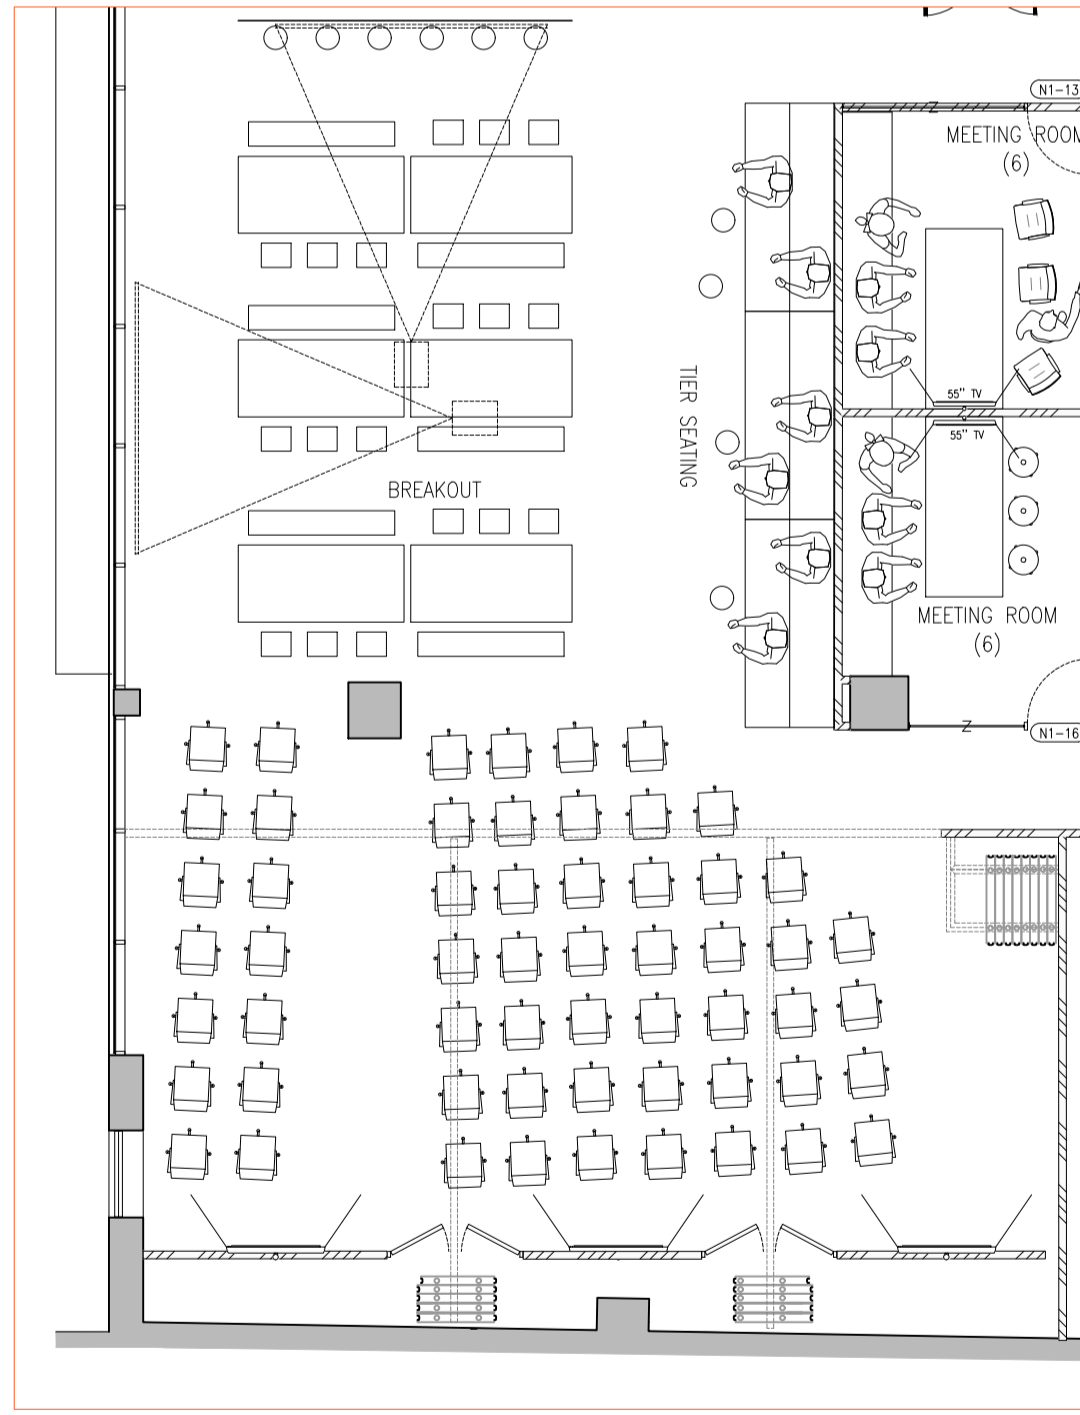


EVENT - THEATRE STYLE



DAY 1

FIRST FLOOR PLAN
 SCALE 1:100

 

PROPOSAL LOCATION TO CONDENSER UNIT - DIMENSION AS PER MECHANICAL SPECIFICATION

N	Drawing revised	LRICO	20/07/2017
M	Drawing revised	LRICO	18/07/2017
L	Drawing revised	LRICO	14/07/2017
K	Drawing revised	LRICO	11/07/2017
J	Drawing revised	LRICO	07/07/2017
H	Drawing revised	LRICO	05/07/2017
G	Drawing revised	LRICO	28/06/2017
F	Drawing revised	LRICO	16/06/2017
-	Drawing first produced	LRICO	10/05/2017

DRAWING STATUS
CONTRACT

QUALITY CONTROL

MARIS ISSUED: _____ DATE: _____

CLIENT ISSUED: _____ PROJECT NAME: _____ DATE: _____

This drawing must be signed otherwise it will be invalid. Building parameters taken from as built drawings provided. Check survey undertaken only. Subject to statutory approval. All dimensions shown are in millimetres unless otherwise shown.

Product Madness

Address
 Saffron House
 Kirby St, London
 EC1N 8TE

Project Number	Ref	Floor	Detail
21978	00	01	GA

Drawing Title
First Floor - General Arrangement

Produced by	Scale	Amended date	Rev
CO/LR	1:100@A1	20/07/2017	N

MARIS INTERIORS LLP
 The Harlequin Building
 65 Southwark Street
 London SE1 0HR

T 020 7922 1750
 E maris@marisinteriors.co.uk
 W www.maris-interiors.co.uk