



EAST ELEVATION

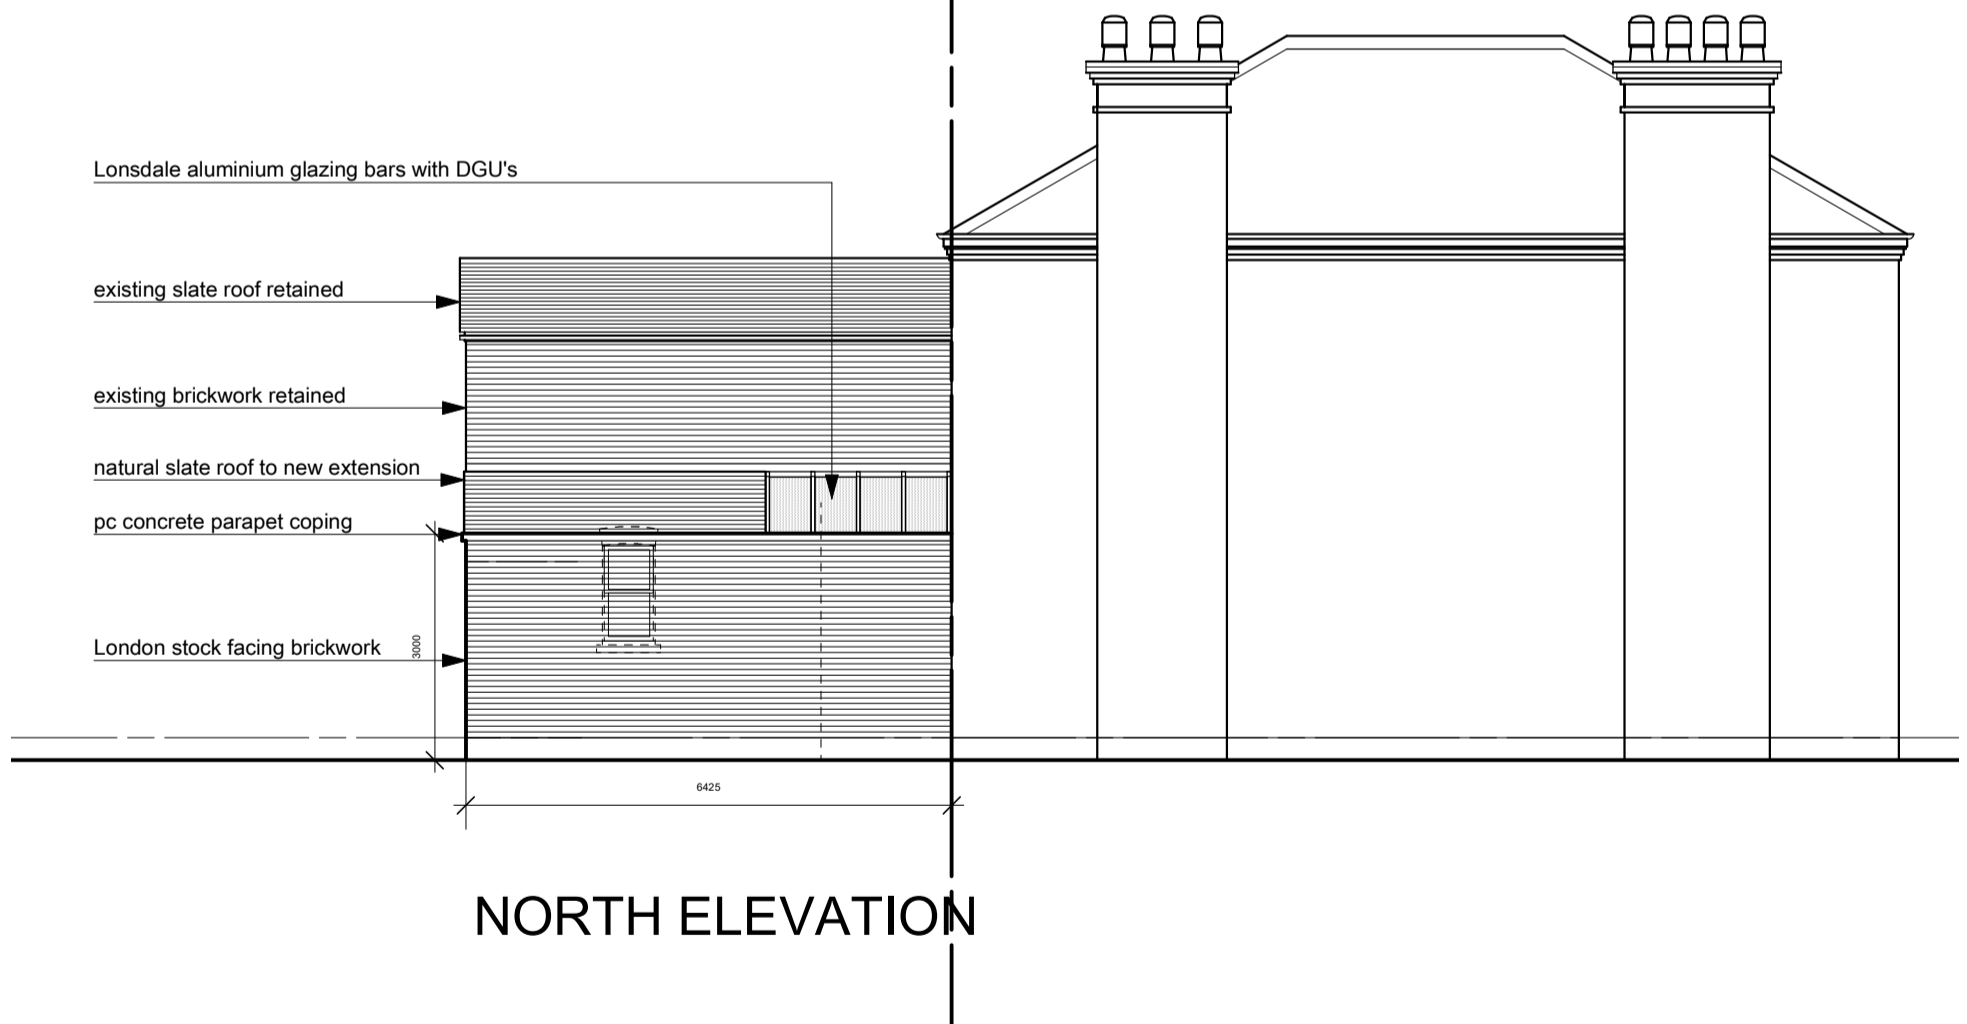

NORTH ELEVATION

 

Revisions	Dwg No: 2091/14	Rev:
Project: Flat 3 90 Shoot Up Hill London NW2 3XJ Alterations	Scale: 1:100 @ A3 Date: June 2017	
Drawing: Elevations - proposed	C.J.Joule 24 Somali Road London NW2 3RL Tel: 0207 435 1640	