




ROOF PLAN

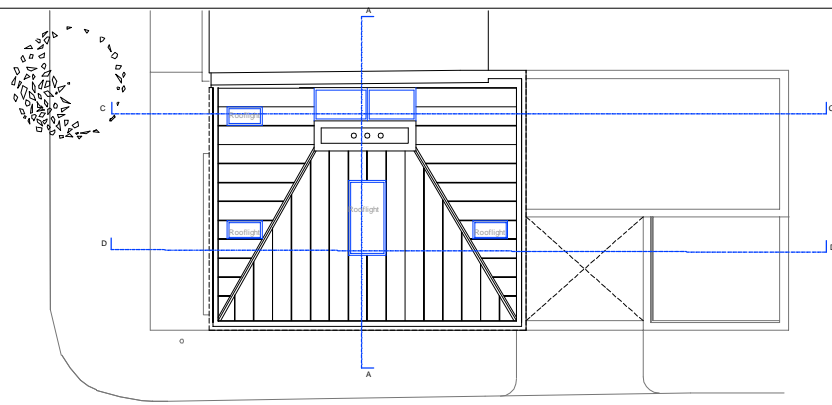


TOP FLOOR

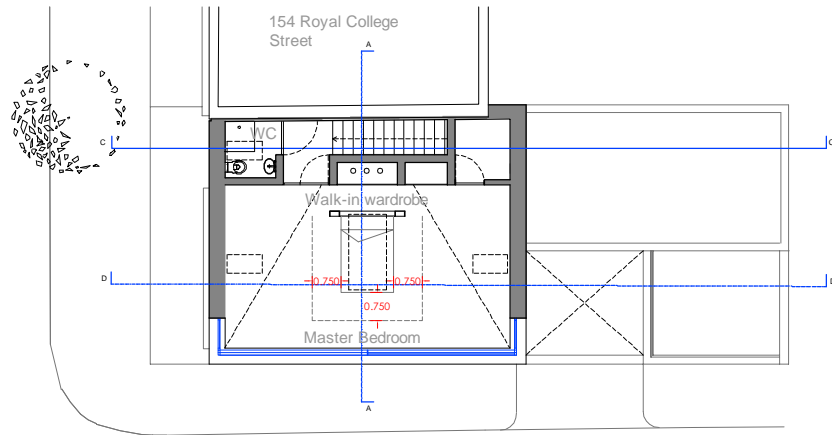


SECOND FLOOR

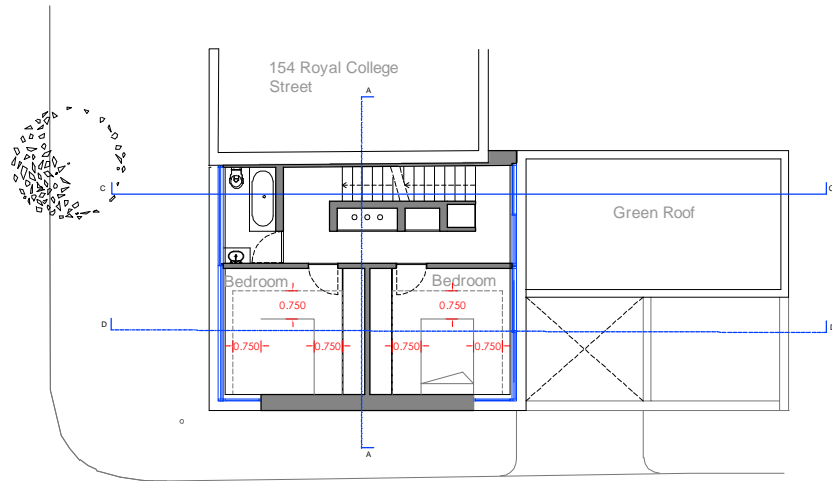


FIRST FLOOR

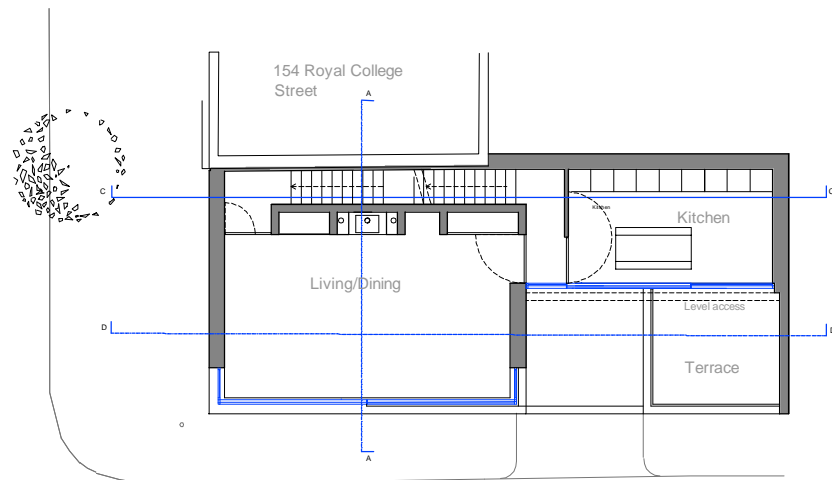

GROUND FLOOR

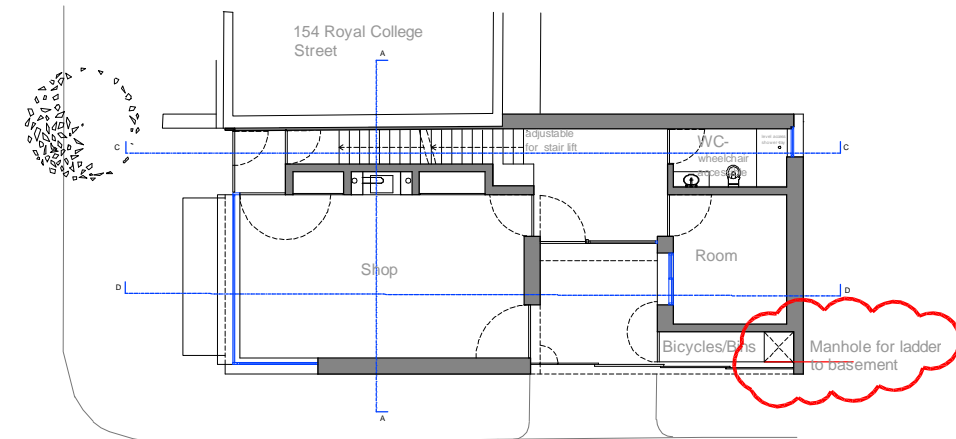

BASEMENT

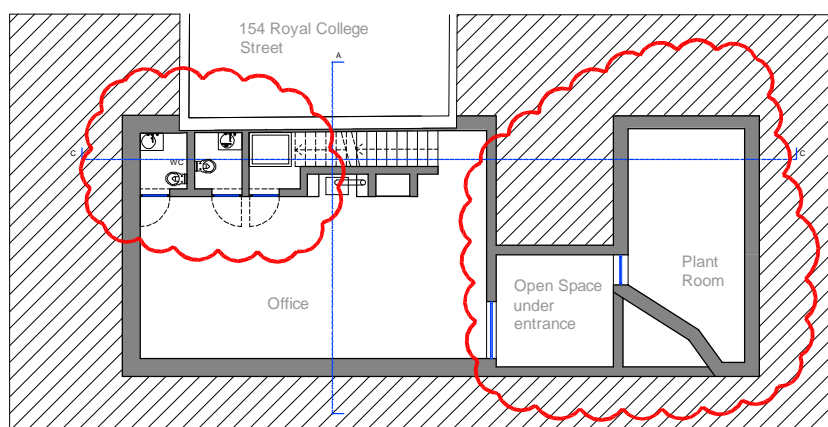

**HENNING
STUMMEL**
ARCHITECTS Ltd

Tin House
2 Smugglers Yard, Devonport Road
London W12 8HU, United Kingdom
+44 (0) 797 313 1882
mail@henningstummelarchitects.co.uk
www.henningstummelarchitects.co.uk



0 5m

Date	Rev.	Drawn	Description	Project No.	101_152 Royal College Street	
06-03-17	F	E.S.	Revision to Minor Amendments	Drawing Title	Floor Plans	
08-03-17	G	E.S.	Minor Amendments - Original roof	Date	July 2015	Scale 1:200 @ A3
04-08-17	H	E.S.	Minor Material Amendment - Basement	Drawing No.	101_100PA	Rev. H