


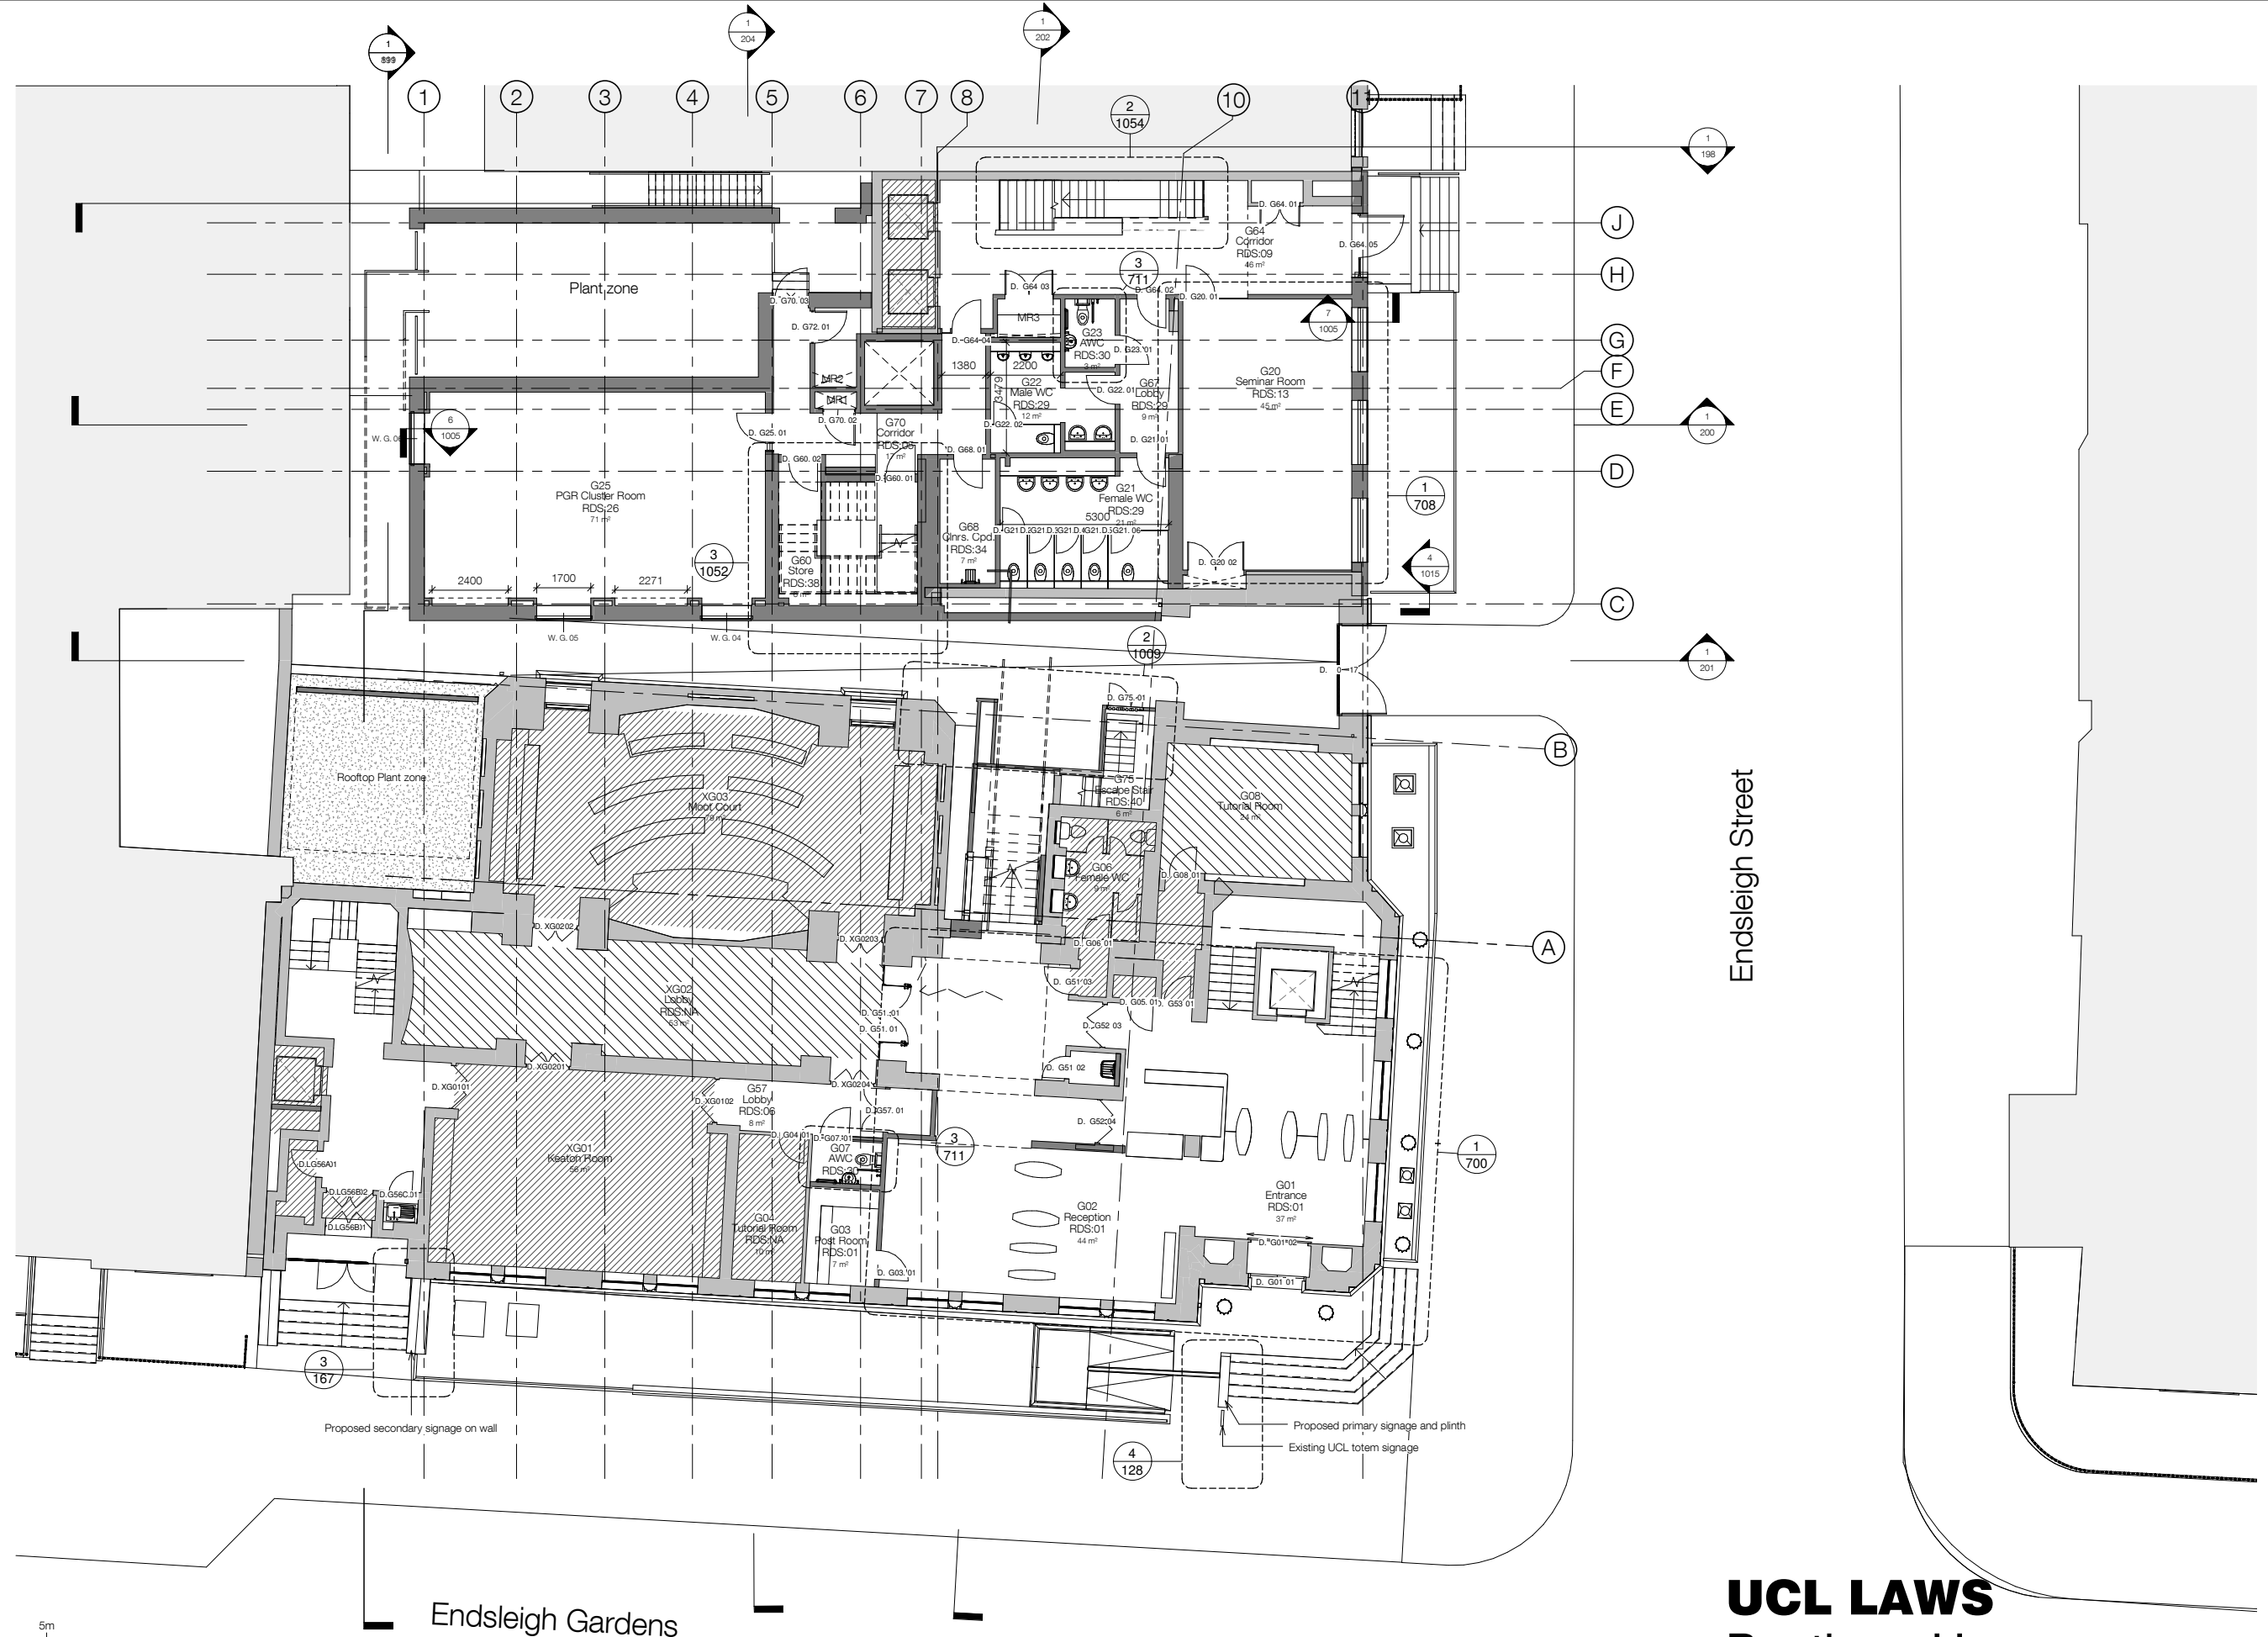

UCL LAWS Bentham House

standard notes

1. Do not scale this drawing.
2. All dimensions must be checked on site and any discrepancies verified with the architect.
3. Unless shown otherwise, all dimensions are to structural surfaces.

THIS IS NOT A CONSTRUCTION DRAWING. IT IS UNSUITABLE FOR THE PURPOSE OF CONSTRUCTION AND MUST ON NO ACCOUNT BE USED AS SUCH.

drawing notes

DESIGN INTENT: These are design intent drawings and do not show full construction information. The Contractor must develop the details, without changing the visual, spatial or other performances, to provide a fully developed scheme including all concealed components such as wind posts, vapour barriers and cavity barriers. All dimensions on this drawing are taken to finished surfaces unless specifically indicated on the dimensions itself.

1. Internal partitions are centred on grid unless noted otherwise
 2. Dimensions marked "" are from face of existing column or structural steel to finished face of drylining
- RISK MANAGEMENT LOG:
RMS1: Obstruction to neighbour's fire escape route.
RMS3: Asbestos containing materials : Possible asbestos containing materials located in voids that have not yet been inspected.
RMS4: Formation of new extension over existing building
RMS5: Large elements and restricted working zone: The existing rear yard, access ramp and gated opening are all small in scale compared to some of the new construction components.

revisions

revisions					
P1	04.03.13	Preliminary Issue	P10	02.05.14	Stage D Issue
P2	25.03.13	Preliminary Issue	P11	05.06.14	Pre-application Issue
P3	10.05.13	Stage C Issue	P12	01.08.14	Planning and LBC Issue
P4	21.05.13	Stage C Addendum	P13	29.10.14	Stage D Addm. Issue
P5	14.11.13	Stage C Final Record	P14	16.12.14	Building Regs app'n
P6	14.11.13	Post Stage C Info. Issue	P15	23.01.15	Issue for Information
P7	05.12.13	Information Issue	P16	13.02.15	Issued for information
P8	07.02.14	Issued for Information	P17	27.02.15	Pre-Tender Estimate
P9	14.03.14	Issued for Costing	T1	25.03.15	Issued for Tender
			P18	31.03.15	Building Regs app'n

T2	21.08.15	Re-issued for Tender
P19	02.12.15	Issued for information
P20	13.05.16	Draft Planning . LBC issue
P21	23.05.16	P22 27.05.16
P23	07.07.16	LBC issue
P24	27.06.17	Draft Signage Application
P25	04.07.17	Signage Application

date
04.07.17

client
UCL

scale
1 : 100

drawing
Proposed Ground floor plan

drawn checked drawing number
KS JM 3000 · L · 100

rev
P25

C:\Revit Local\3000_UCL Laws_CENTRAL_Jonathan.Mann.rvt

Levitt Bernstein
1 Kingsland Passage
London
E8 2BB

t: 020 7275 7676
f: 020 7275 9348
w: levittbernstein.co.uk
e: post@levittbernstein.co.uk

Levitt Bernstein