

NOTES
DO NOT SCALE THIS DRAWING




THE CONTRACTOR IS TO CHECK AND VERIFY ALL BUILDING AND SITE DIMENSIONS BEFORE ANY WORKS START AND SHOULD ANY DISCREPANCIES BE DISCOVERED PLEASE INFORM THE ARCHITECT IMMEDIATELY.

THIS DRAWING IS TO READ IN CONJUNCTION WITH RELEVANT STRUCTURAL ENGINEERS, M&E ENGINEERS AND SPECIALIST CONSULTANTS DRAWINGS.


ALL WORKS ARE TO BE CARRIED OUT IN ACCORDANCE WITH CURRENT BUILDING REGULATIONS, BRITISH STANDARDS, CODE OF PRACTICE AND LOCAL AUTHORITY REQUIREMENTS. DO NOT SCALE OF FROM THIS DRAWING WITHOUT FIRST OBTAINING WRITTEN AUTHORIZATION.

WHILST EVERY ATTEMPT HAS BEEN MADE TO ENSURE THE ACCURACY OF THE SITE PLAN CONTAINED HERE, MEASUREMENTS OF DOORS, WINDOWS AND ANY OTHER ITEMS ARE APPROXIMATE AND NO RESPONSIBILITY IS TAKEN FOR ANY ERROR,OMISSION, OR MIS-STATEMENT.


CARE SHOULD BE TAKEN WHEN DRAWINGS ARE PRINTED TO AVOID IMAGE DISTORTION.

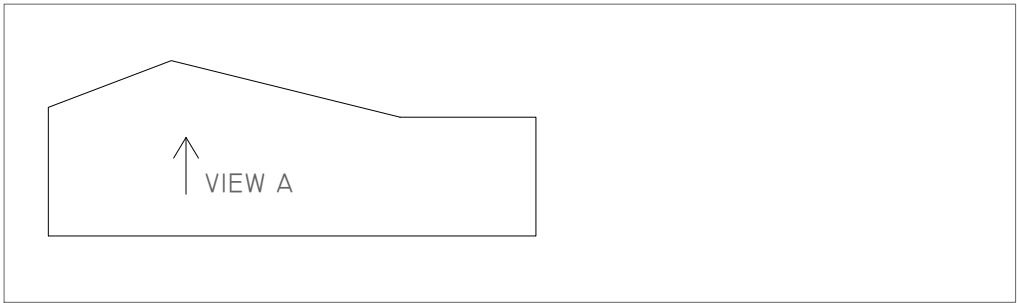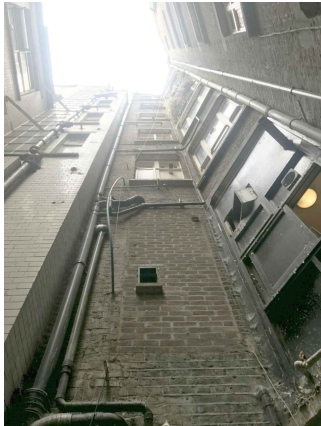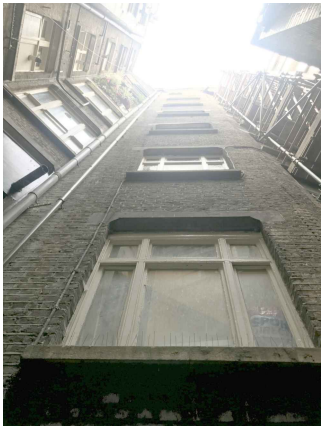

LIGHTWELL PLAN

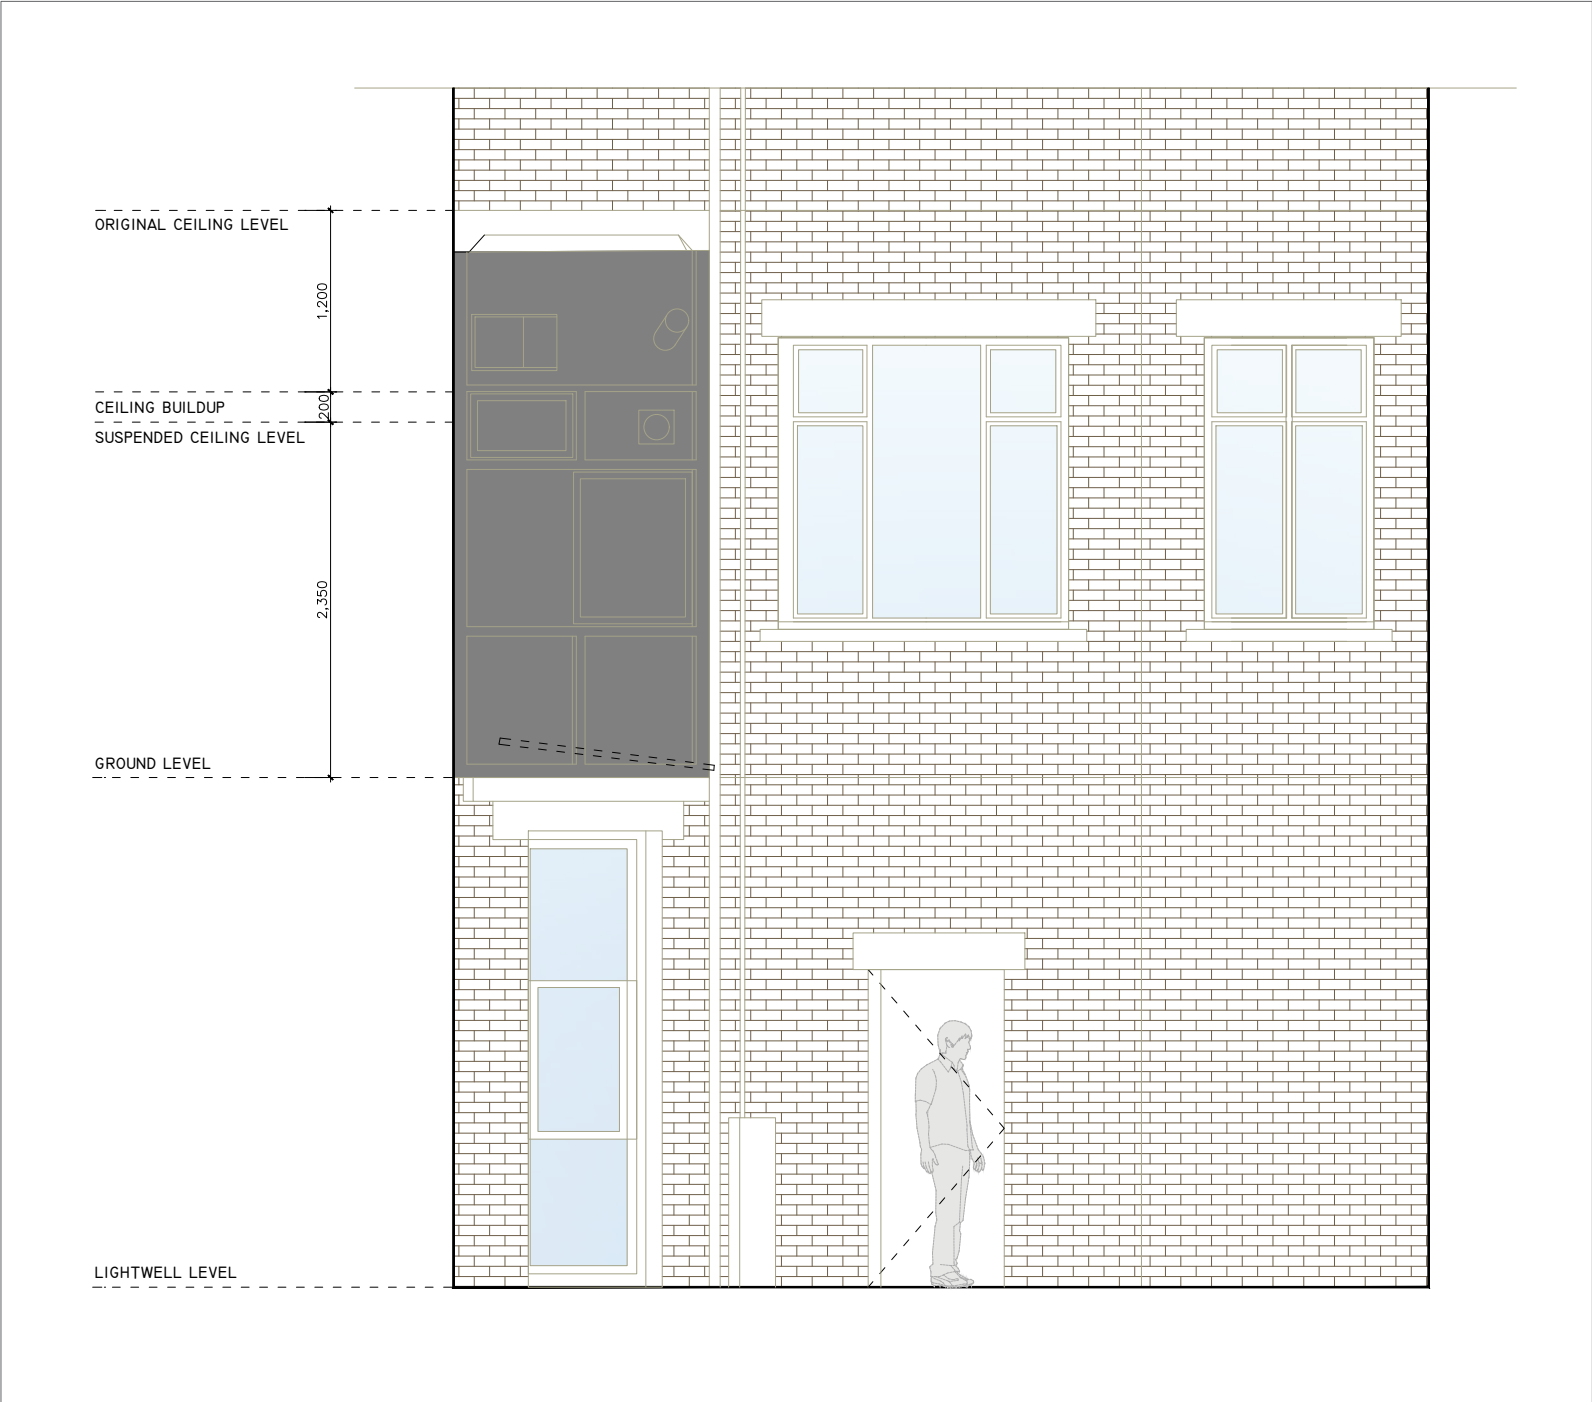

VIEW A

<div></div> <div>architektas</div> <div>info@architektas.co.uk</div> <div>www.architektas.co.uk</div>							CLIENT		DRAWING STATUS		PROJECT	DRAWING NO	REVISION		
							PRIVATE		PLANNING		130 CHARING CROSS ROAD LONDON WC2H 0LA		130CC-106		
			DRAWN		DATE		CHECKED	SCALE		SHEET SIZE	DRAWING TITLE				
			AR		19.06.17		AR	1:50		A3	REAR ELEVATION				
REV			DATE	NOTES	DR										