


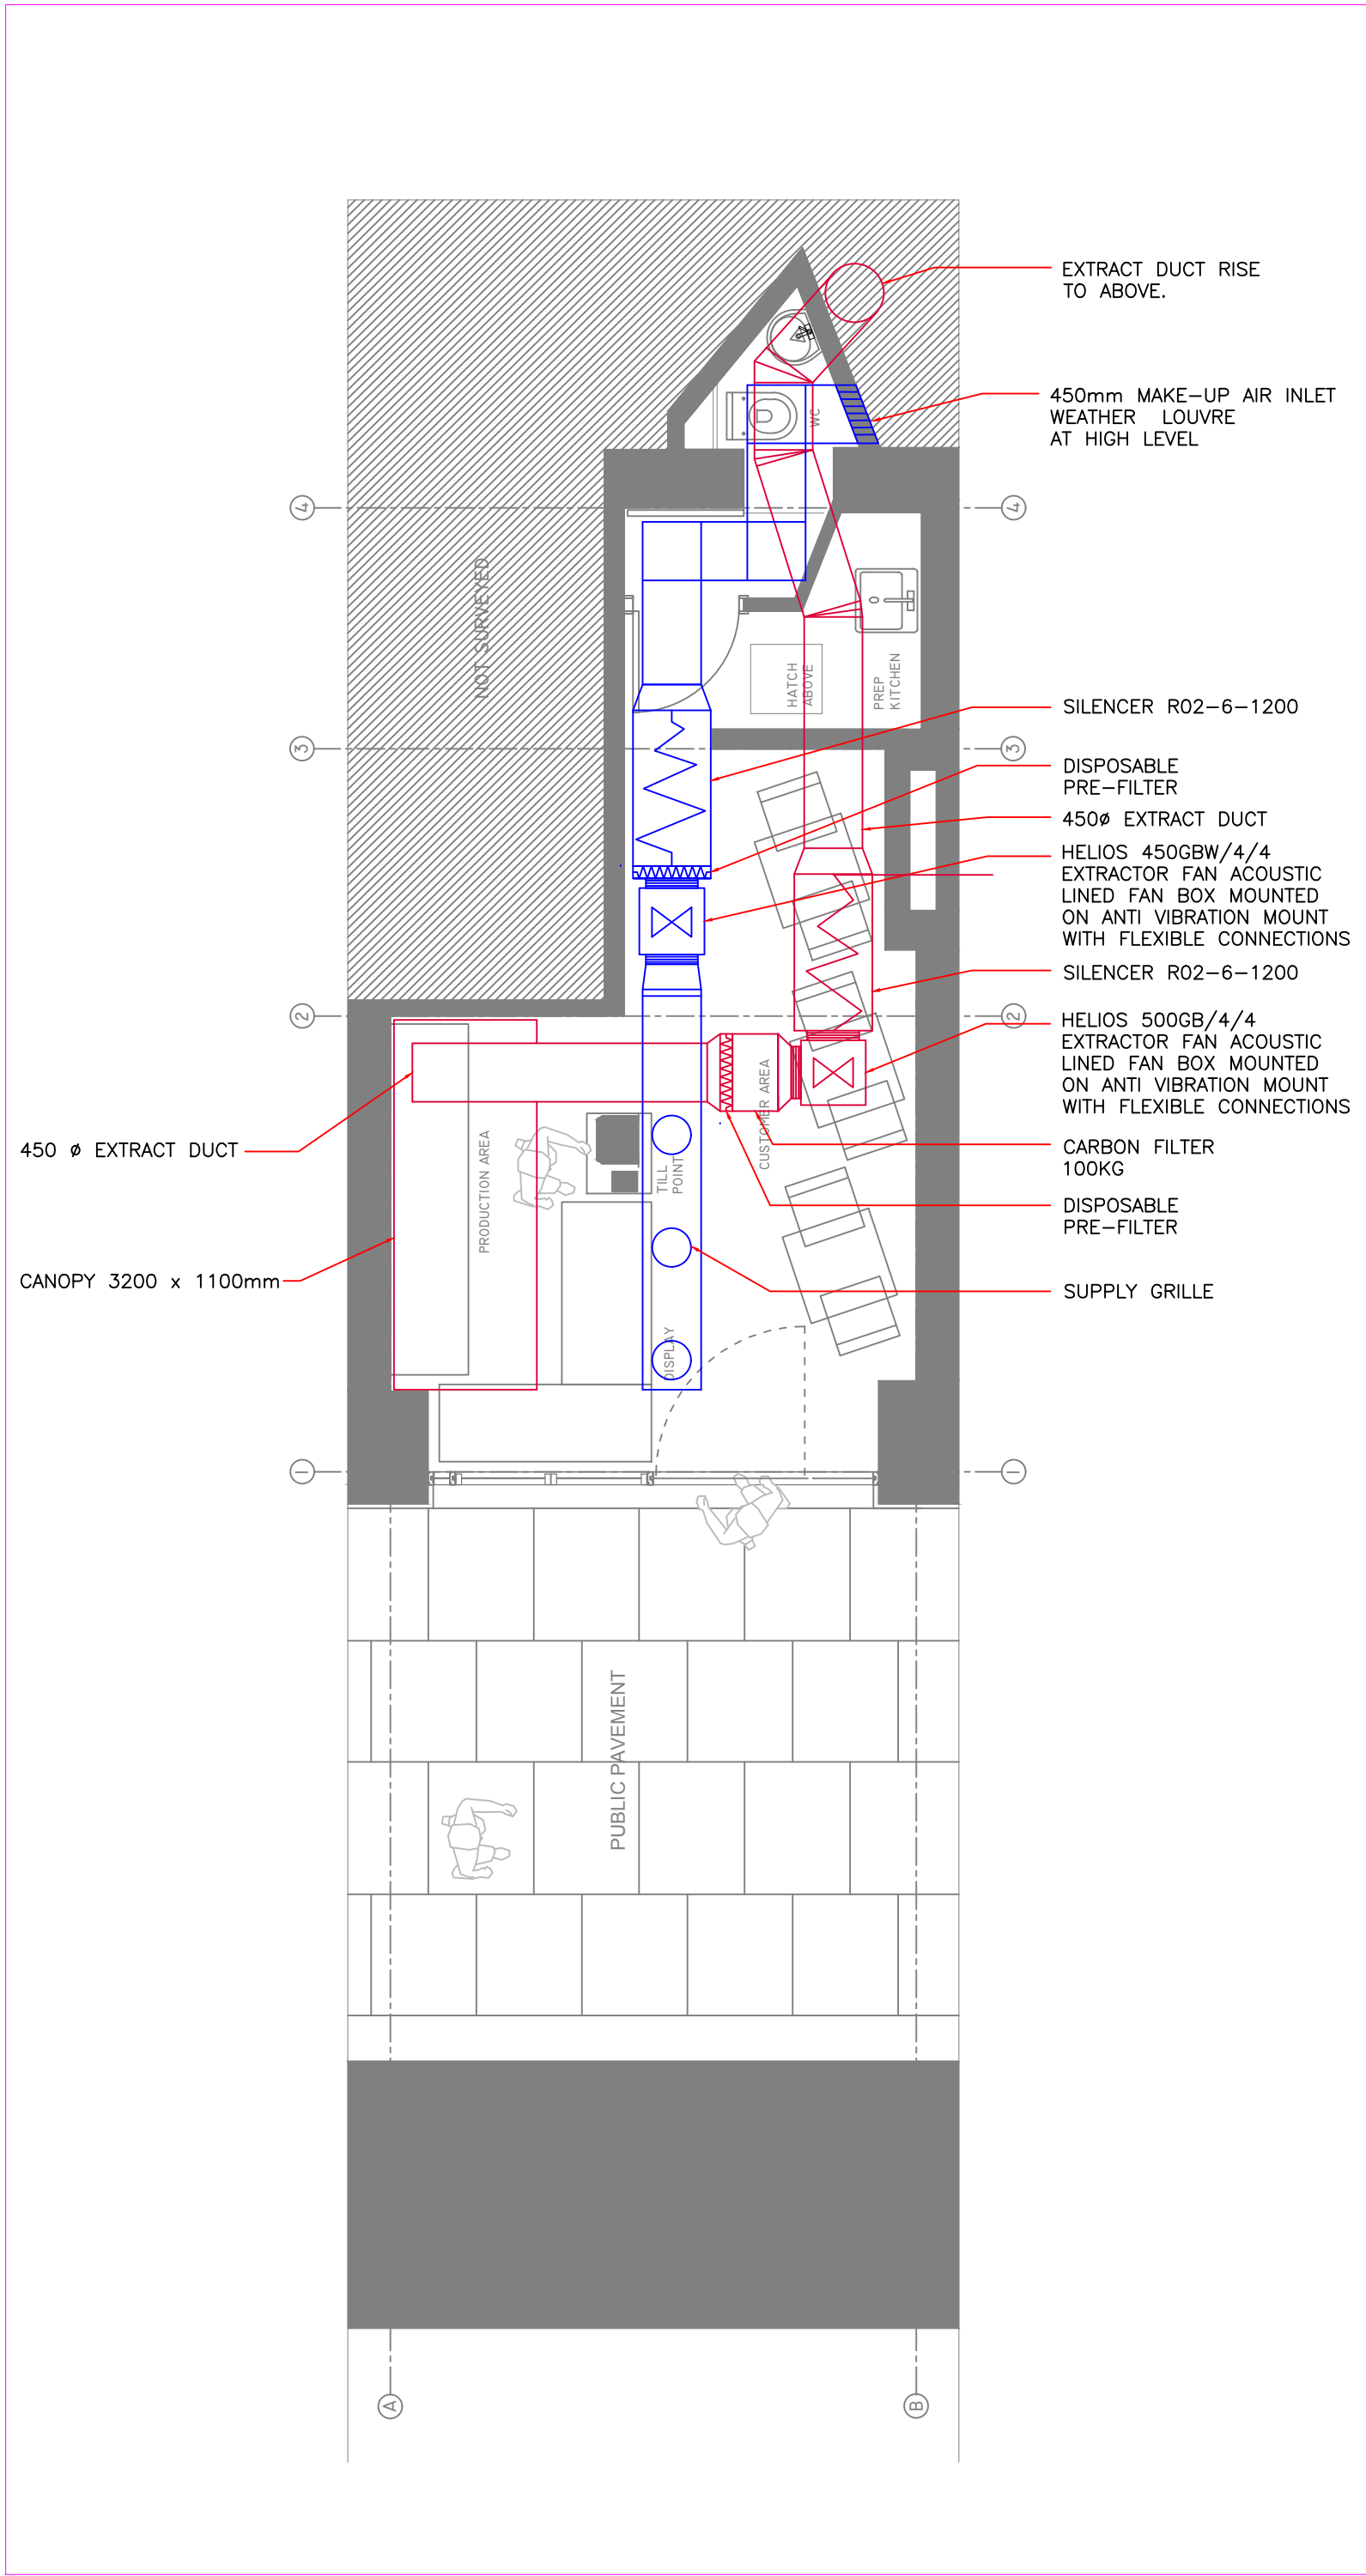


GROUND FLOOR PLAN



PROPOSED REAR ELEVATION



PROPOSED REAR ELEVATION

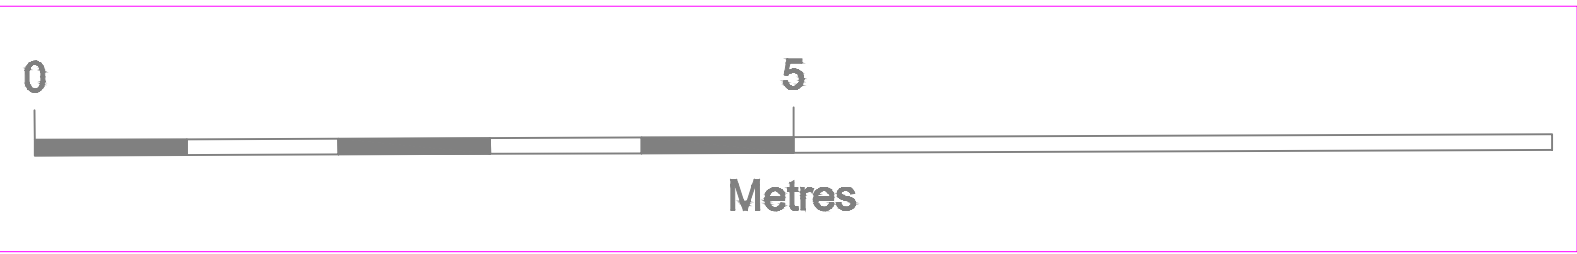

|                 |      |                                                                                                   |      |             |  |  |  |
|-----------------|------|---------------------------------------------------------------------------------------------------|------|-------------|--|--|--|
| DRG. LOCATION - |      | © COPYRIGHT OF THIS DRAWING RESIDES WITH FAN RESCUE LTD                                           |      |             |  |  |  |
|                 |      | NOTES                                                                                             |      |             |  |  |  |
|                 |      | 1. DO NOT SCALE FROM THIS DRAWING, USE FIGURED DIMENSIONS ONLY, AND CHECK ALL DIMENSIONS ON SITE. |      |             |  |  |  |
| Rev             | Date | CAD                                                                                               | Chkd | Description |  |  |  |

Project  
130 CHARING CROSS ROAD  
LONDON WC2H 0LA

Drawing

KITCHEN VENTILATION  
SYSTEM



FAN RESCUE LTD

39 DEER PARK WAY  
WALTHAM ABBEY  
ESSEX EN9 3YN  
TEL: 020 33082 936  
Email: enquiries@fanrescue.co.uk

|               |            |                |                    |
|---------------|------------|----------------|--------------------|
| Scale<br>1:50 | Size<br>A1 | Engineer<br>IN | Date<br>28.07.2017 |
|---------------|------------|----------------|--------------------|

|                           |           |
|---------------------------|-----------|
| Drawing No.<br>FR-CC-M001 | Rev<br>P3 |
|---------------------------|-----------|