


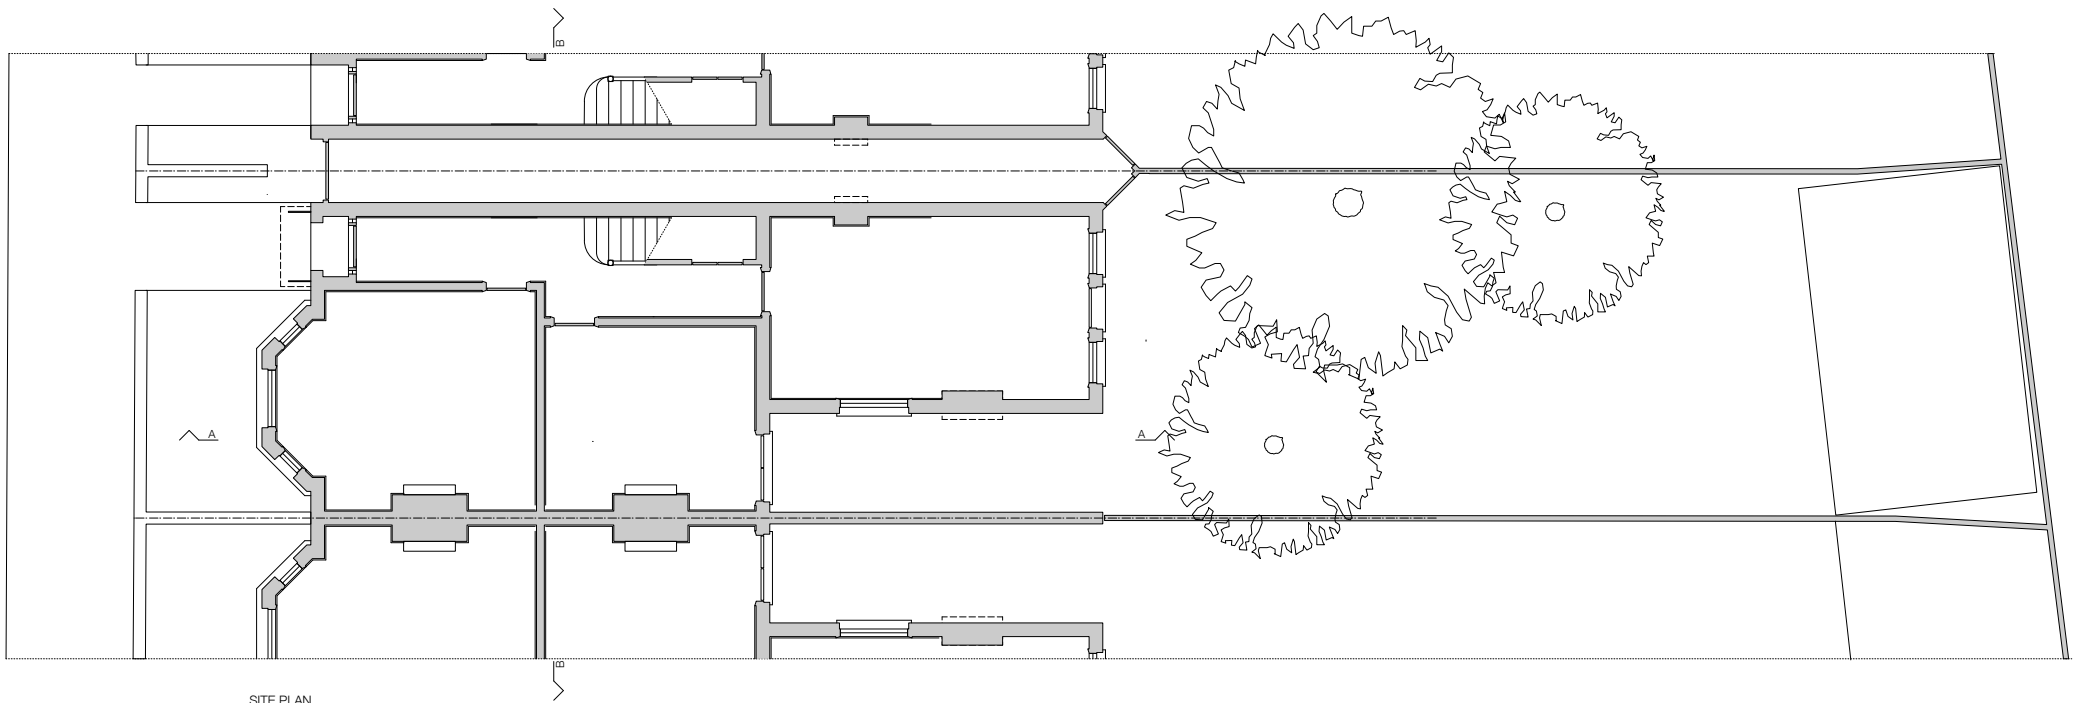

SITE PLAN



SECTION A-A



REVISIONS

2004.100

PETER BELL & PARTNERS ARCHITECTS - 44 DALE STREET LONDON - W4 2BL

7 RICHBOROUGH ROAD NW2 3LU

SITE PLAN & SECTION AS EXISTING

1 020 0994 3023 m 07967 971 638 scale 1:50 @ A1 & 1:100 @ A3 2 August 2017