




Existing Lower Ground Floor Layout

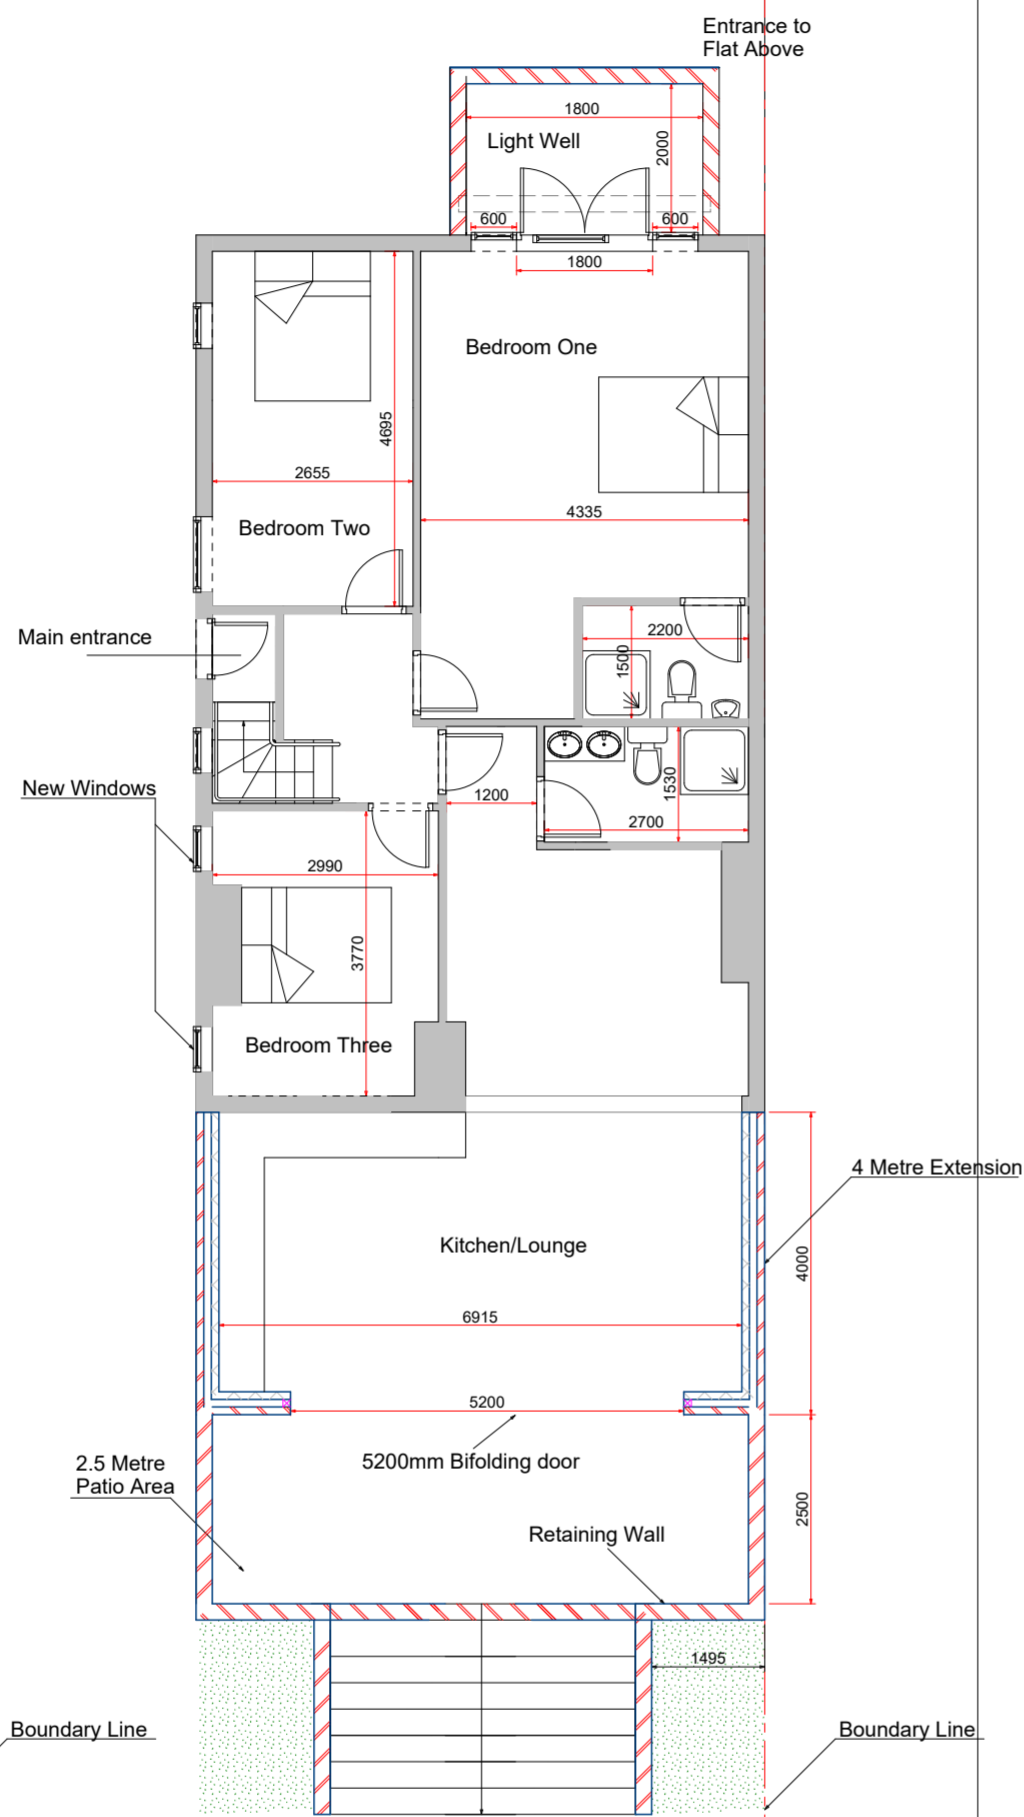

Proposed Lower Ground Floor Plan

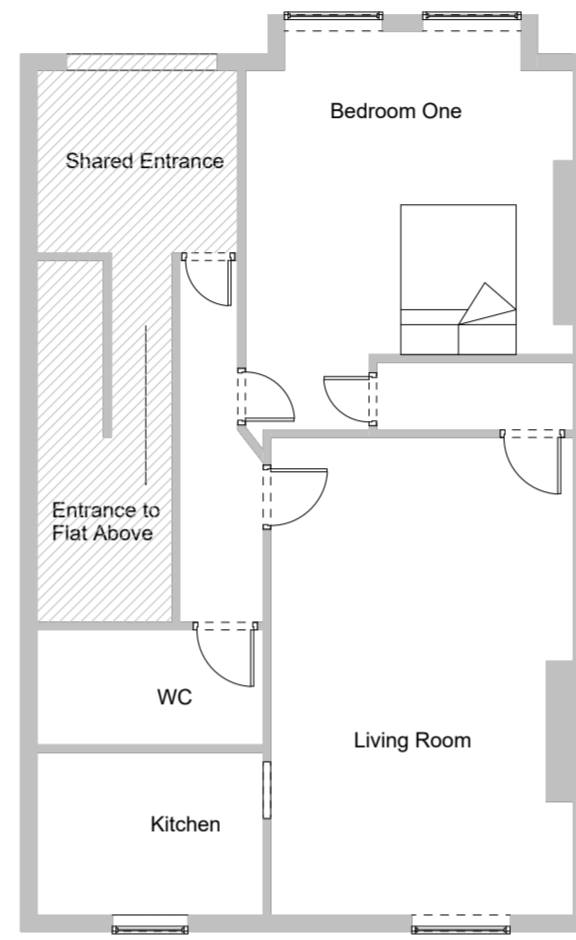

Existing Ground Floor Layout

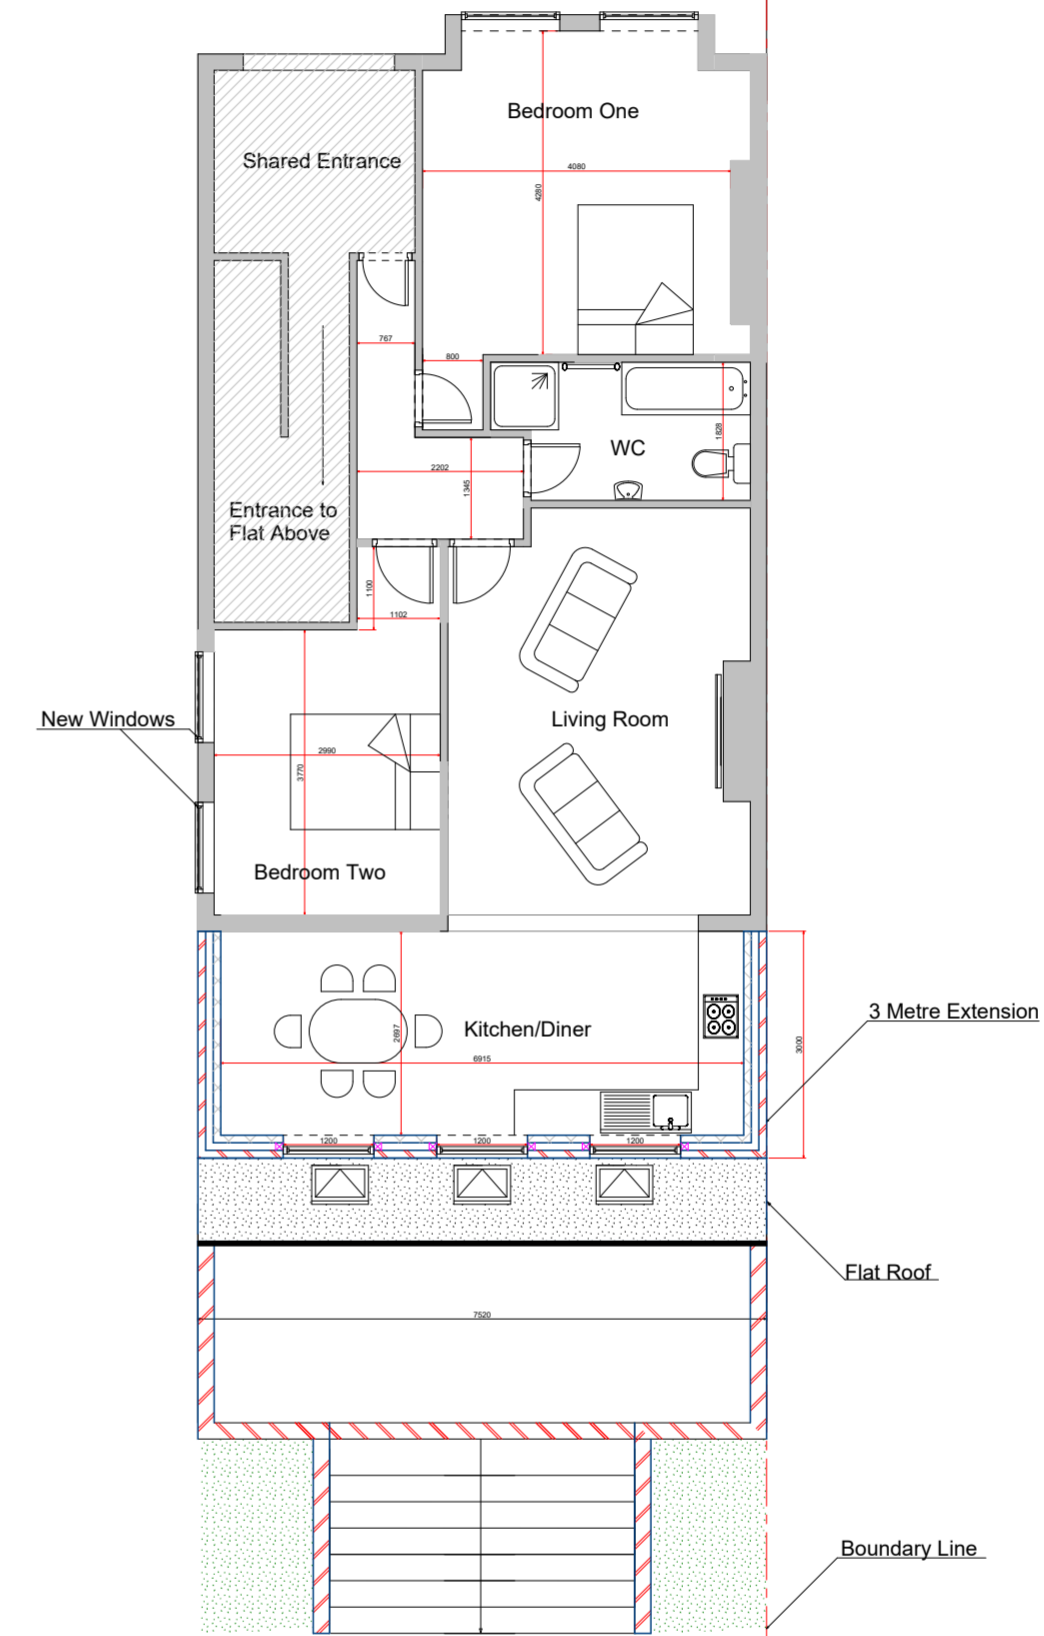

Proposed Ground Floor Plan

Project Existing and Proposed Lower Ground Floor Plan  
 Client Name Daniel Deveney  
 Address 119A Fordwych Road NW2 3NJ  
 Drawing No. DBRJL030220  
 Date 20th July 2017  
 Page Size - A2 Scale 1:100  
 3000 mm  
 horizon-design@outlook.com  
 www.horizon-design.co.uk