

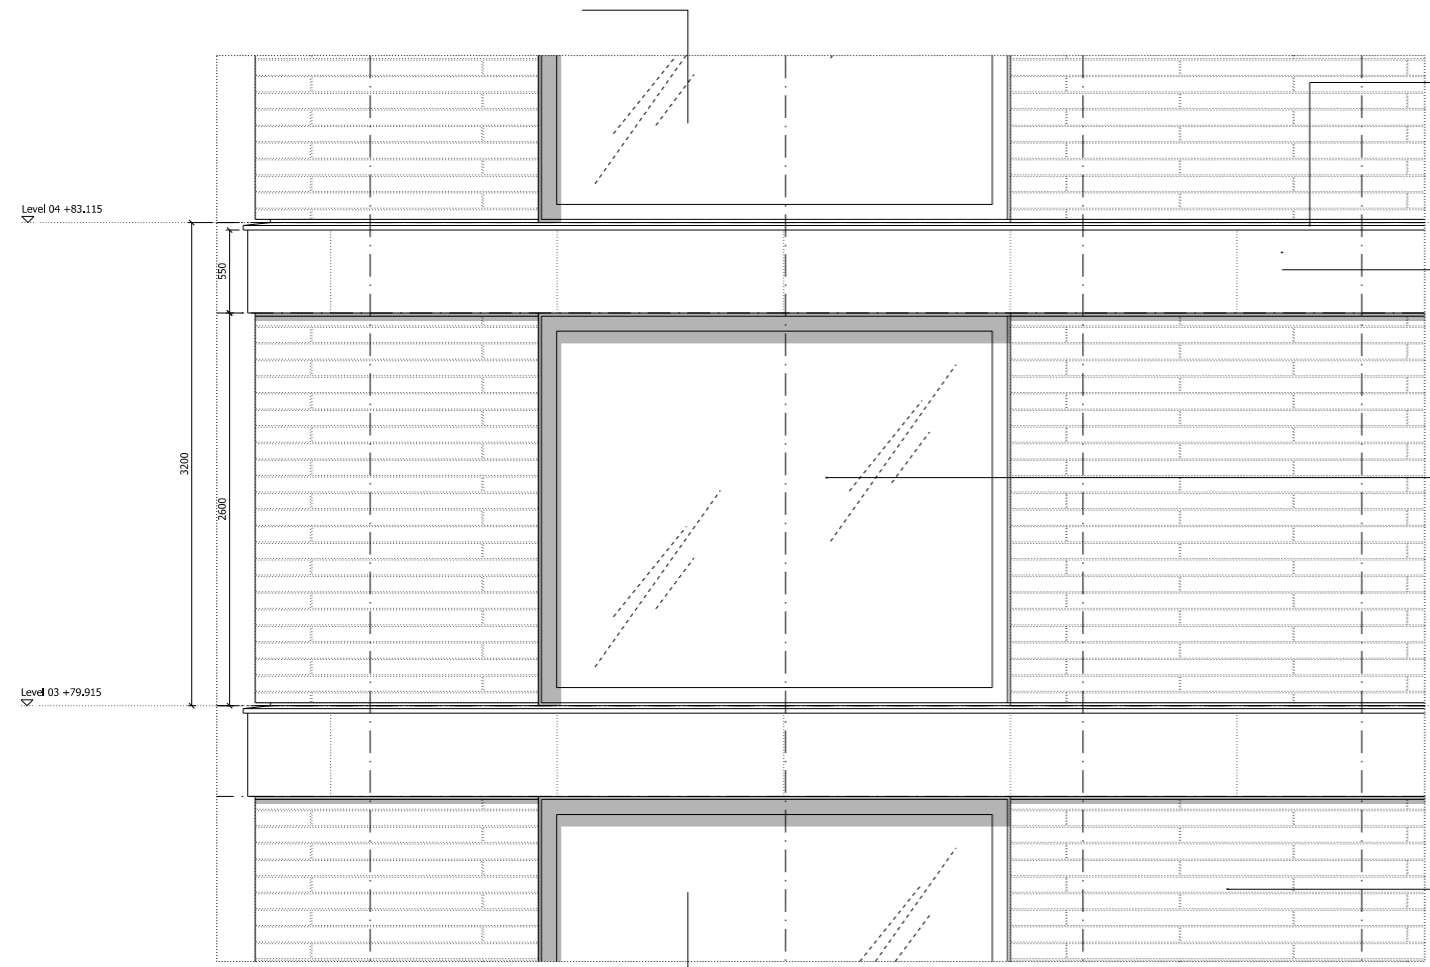


NOTES:  
 DO NOT SCALE FROM THIS DRAWING.  
 ALL DIMENSIONS TO BE CHECKED ON SITE.  
 ALL OMISSIONS AND DISCREPANCIES TO BE REPORTED TO THE ARCHITECT IMMEDIATELY.


ALL RIGHTS RESERVED. THIS WORK IS COPYRIGHT AND CANNOT BE REPRODUCED OR COPIED OR MODIFIED IN ANY FORM OR BY ANY MEANS, GRAPHIC ELECTRONIC OR MECHANICAL, INCLUDING PHOTOCOPYING WITHOUT THE WRITTEN PERMISSION OF SQUIRE AND PARTNERS ARCHITECTS.

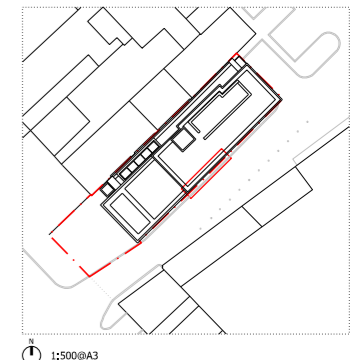

**01** South-East Elevation  
 15047\_G200\_E\_SE\_001

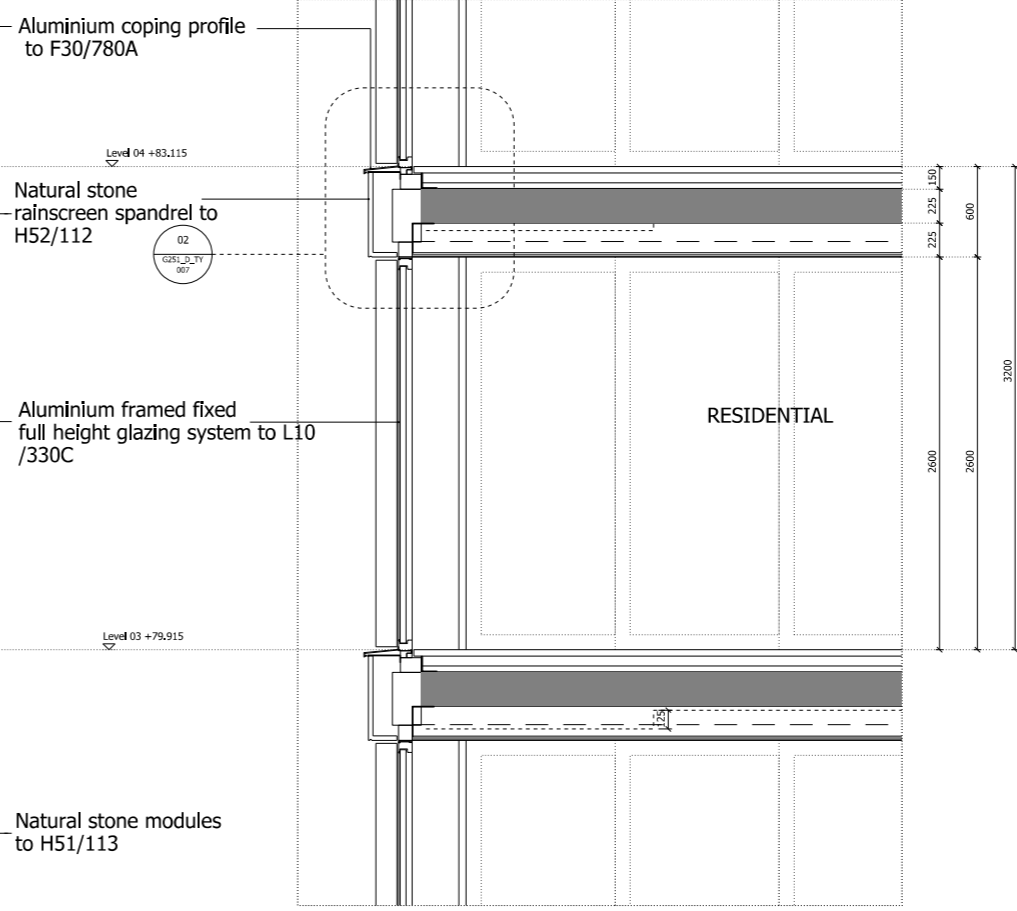

**03** Section CC  
 15047\_G200\_S\_CC\_001

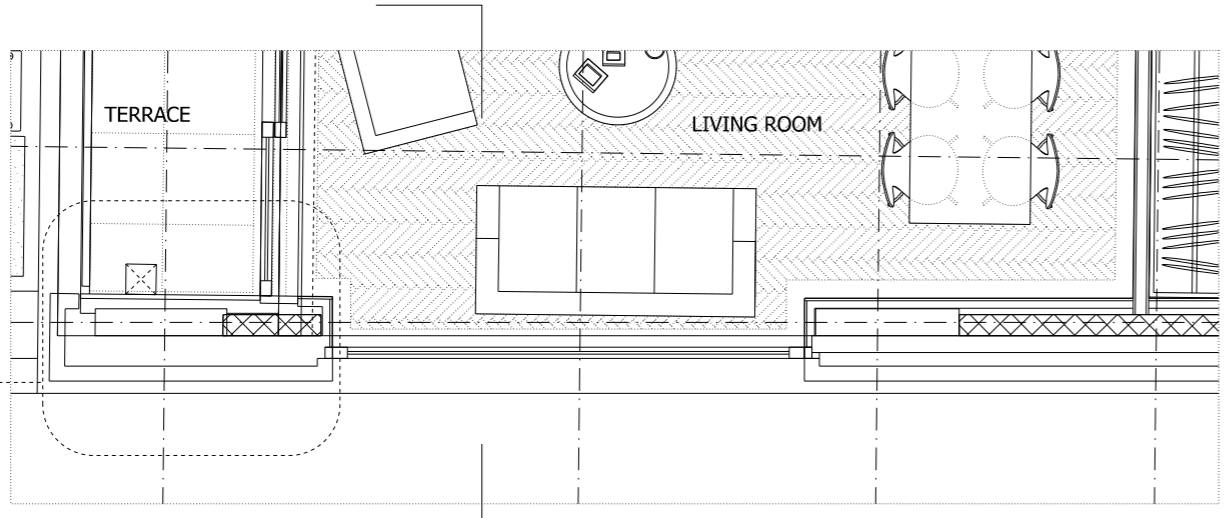

**02** Third Floor Plan  
 15047\_G200\_P\_03\_001

Revision description	Date	Check	Rev
Issued for tender	15/06/17	SG	-
Issued for Stage 2	04/07/16	SG	-

**SQUIRE & PARTNERS**

The Department Store  
 248 Ferndale Road, London SW9 8FR  
 T: 020 7278 5555  
 info@squireandpartners.com  
 www.squireandpartners.com

Project  
**192 Haverstock Hill**  
 London, NW3

Drawing  
**Proposed South-East Elevation**  
**Third/Typical Floor Baystudy**  
**Balcony**

Drawn	Date	Scale
CDP	04/05/2016	1:25@A1 1:50@A3
Job number	Drawing number	Revision
15047	G251_BS_TY_001	A