

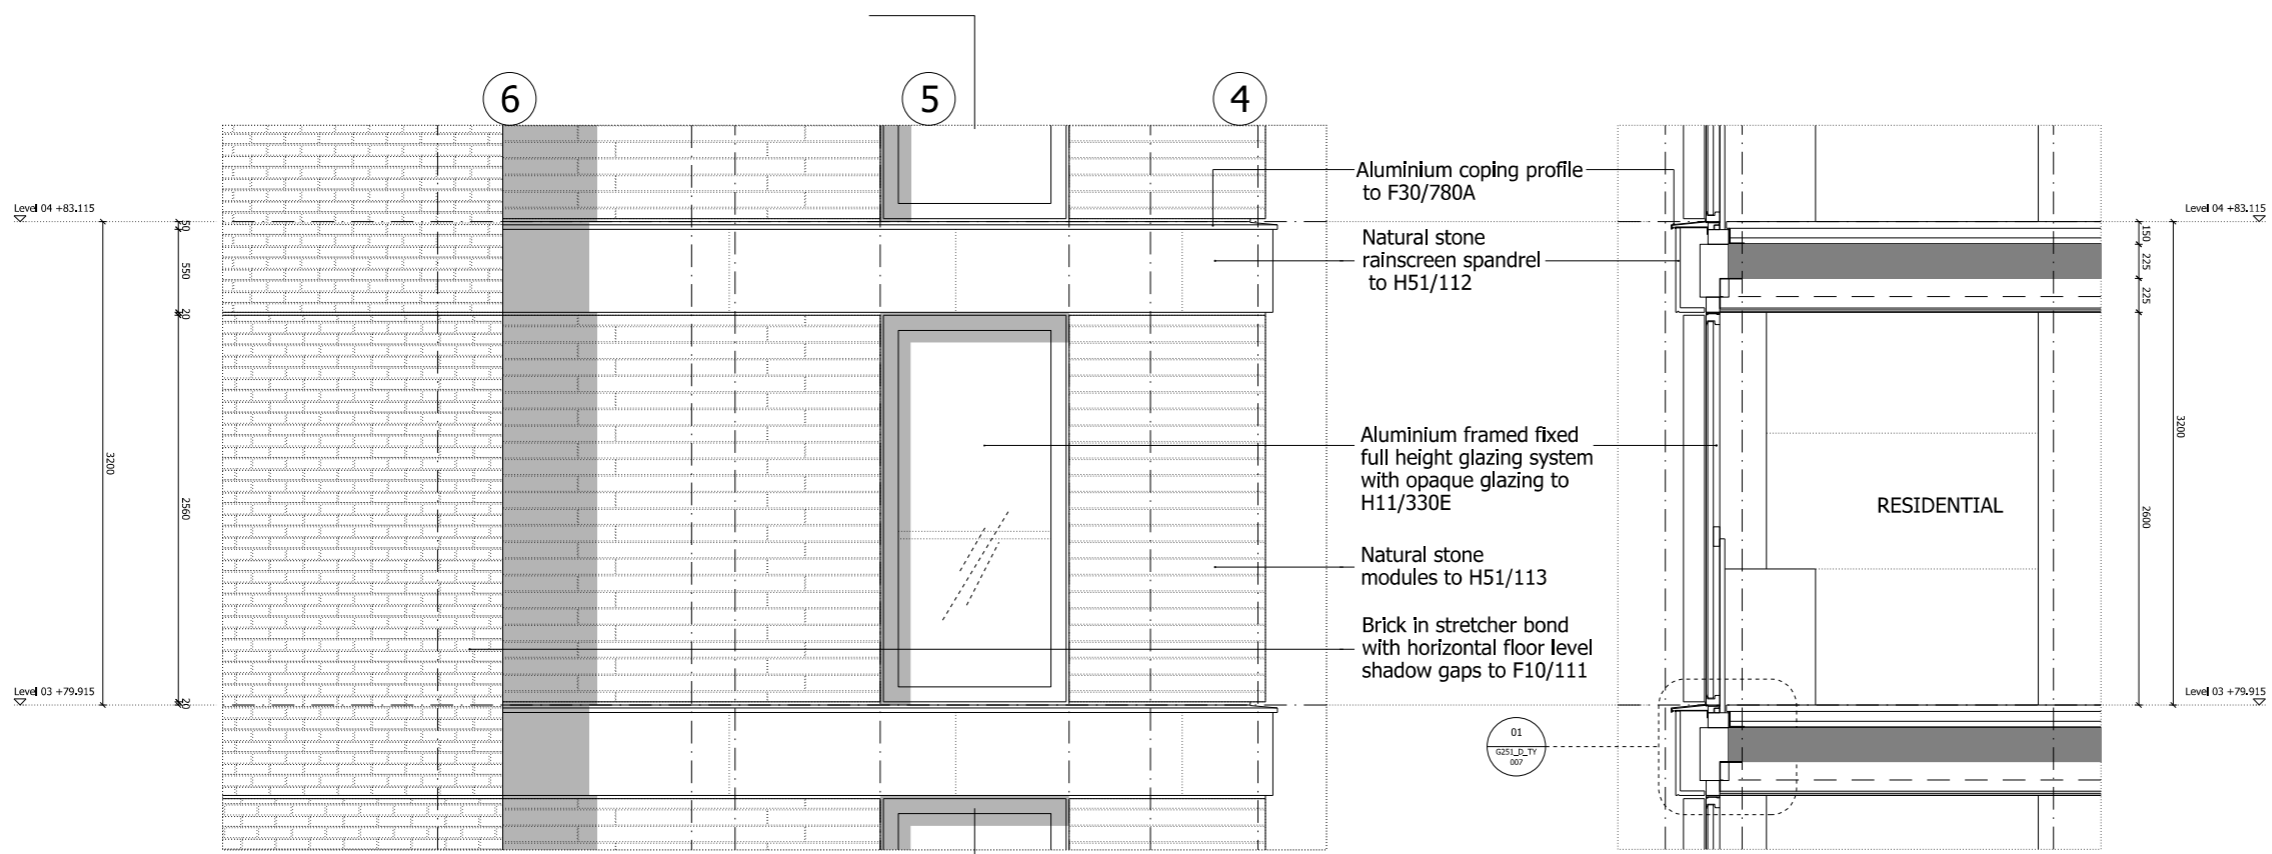


NOTES:
 DO NOT SCALE FROM THIS DRAWING.
 ALL DIMENSIONS TO BE CHECKED ON SITE.
 ALL DIMENSIONS AND DISCREPANCIES TO BE REPORTED TO THE ARCHITECT IMMEDIATELY.
 ALL RIGHTS RESERVED. THIS WORK IS COPYRIGHT AND CANNOT BE REPRODUCED OR COPIED OR MODIFIED IN ANY FORM OR BY ANY MEANS, GRAPHIC ELECTRONIC OR MECHANICAL, INCLUDING PHOTOCOPYING WITHOUT THE WRITTEN PERMISSION OF SQUIRE AND PARTNERS ARCHITECTS.

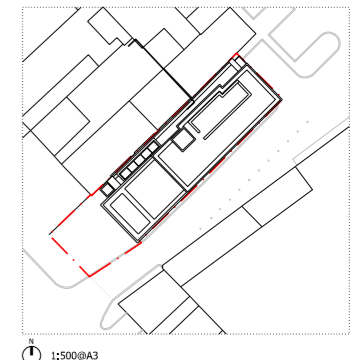

01 North-West Elevation
 15047_G200_E_SW_001

03 Section CC
 15047_G200_S_CC_001

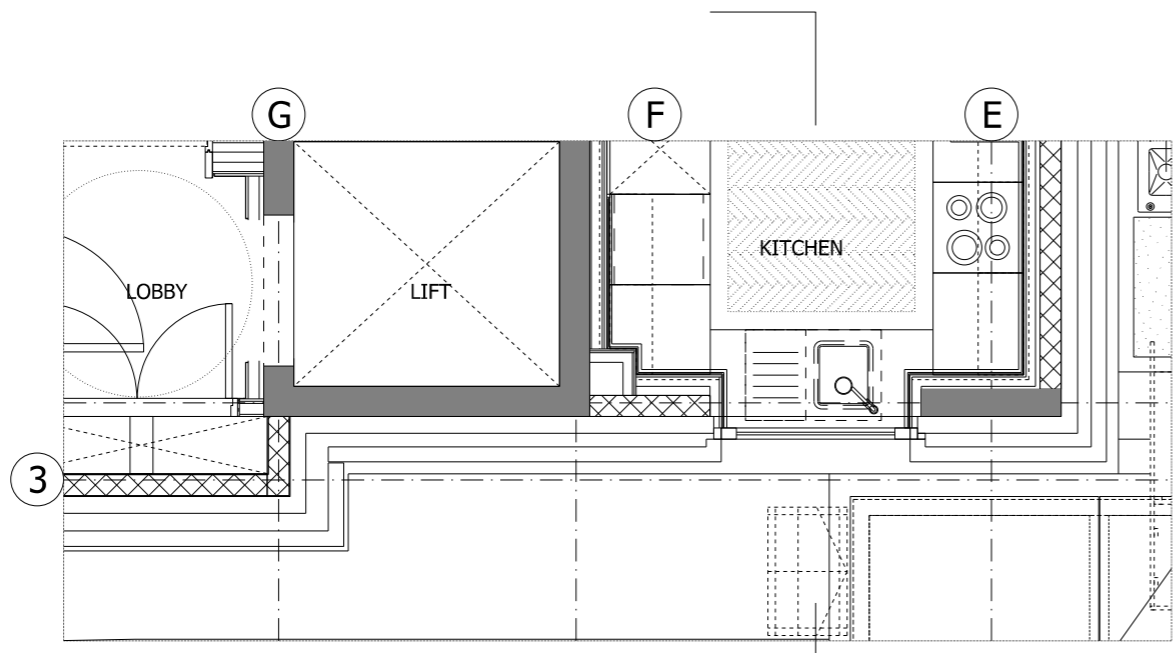

02 Third/Typical Floor Plan
 15047_G200_P_03_001

Revision description	Date	Check	Rev
Issued for tender	15/06/17	SG	-

SQUIRE & PARTNERS

The Department Store
 248 Ferndale Road, London SW9 8FR
 T: 020 7278 5555
 info@squireandpartners.com
 www.squireandpartners.com

Project
 192 Haverstock Hill
 London, NW3

Drawing
 Proposed North West Elevation
 Third/Typical Floor Baystudy
 Obscure Glass

Drawn	Date	Scale
EDH	14/12/2016	1:25@A1 1:50@A3
Job number	Drawing number	Revision
15047	G251_BS_TY_005	-