



archplan architects and property management 1 Millfield Place, Highgate, London N6 6JP Tel: 020 8341 5628 e-mail: archplan@hotmail.com	Date	Scale	Project	Drawing no.
	May 2017	1:50 At A3	13 Camden Mews LONDON NW1 9DB GROUND FLOOR PLAN AS PROPOSED	CM/ 10 B
	Drawn by		Title	Copyright Archplan 2017
	Checked by			





archplan architects and property management 1 Millfield Place, Highgate, London N6 6JP Tel: 020 8341 5628 e-mail: archplan@hotmail.com	Date May 2017	Scale 1:50 At A3	Project 13 Camden Mews LONDON NW1 9DB FIRST FLOOR PLAN AS PROPOSED	Drawing no. CM/ 11
	Drawn by	Checked by	Title	Copyright Archplan 2017

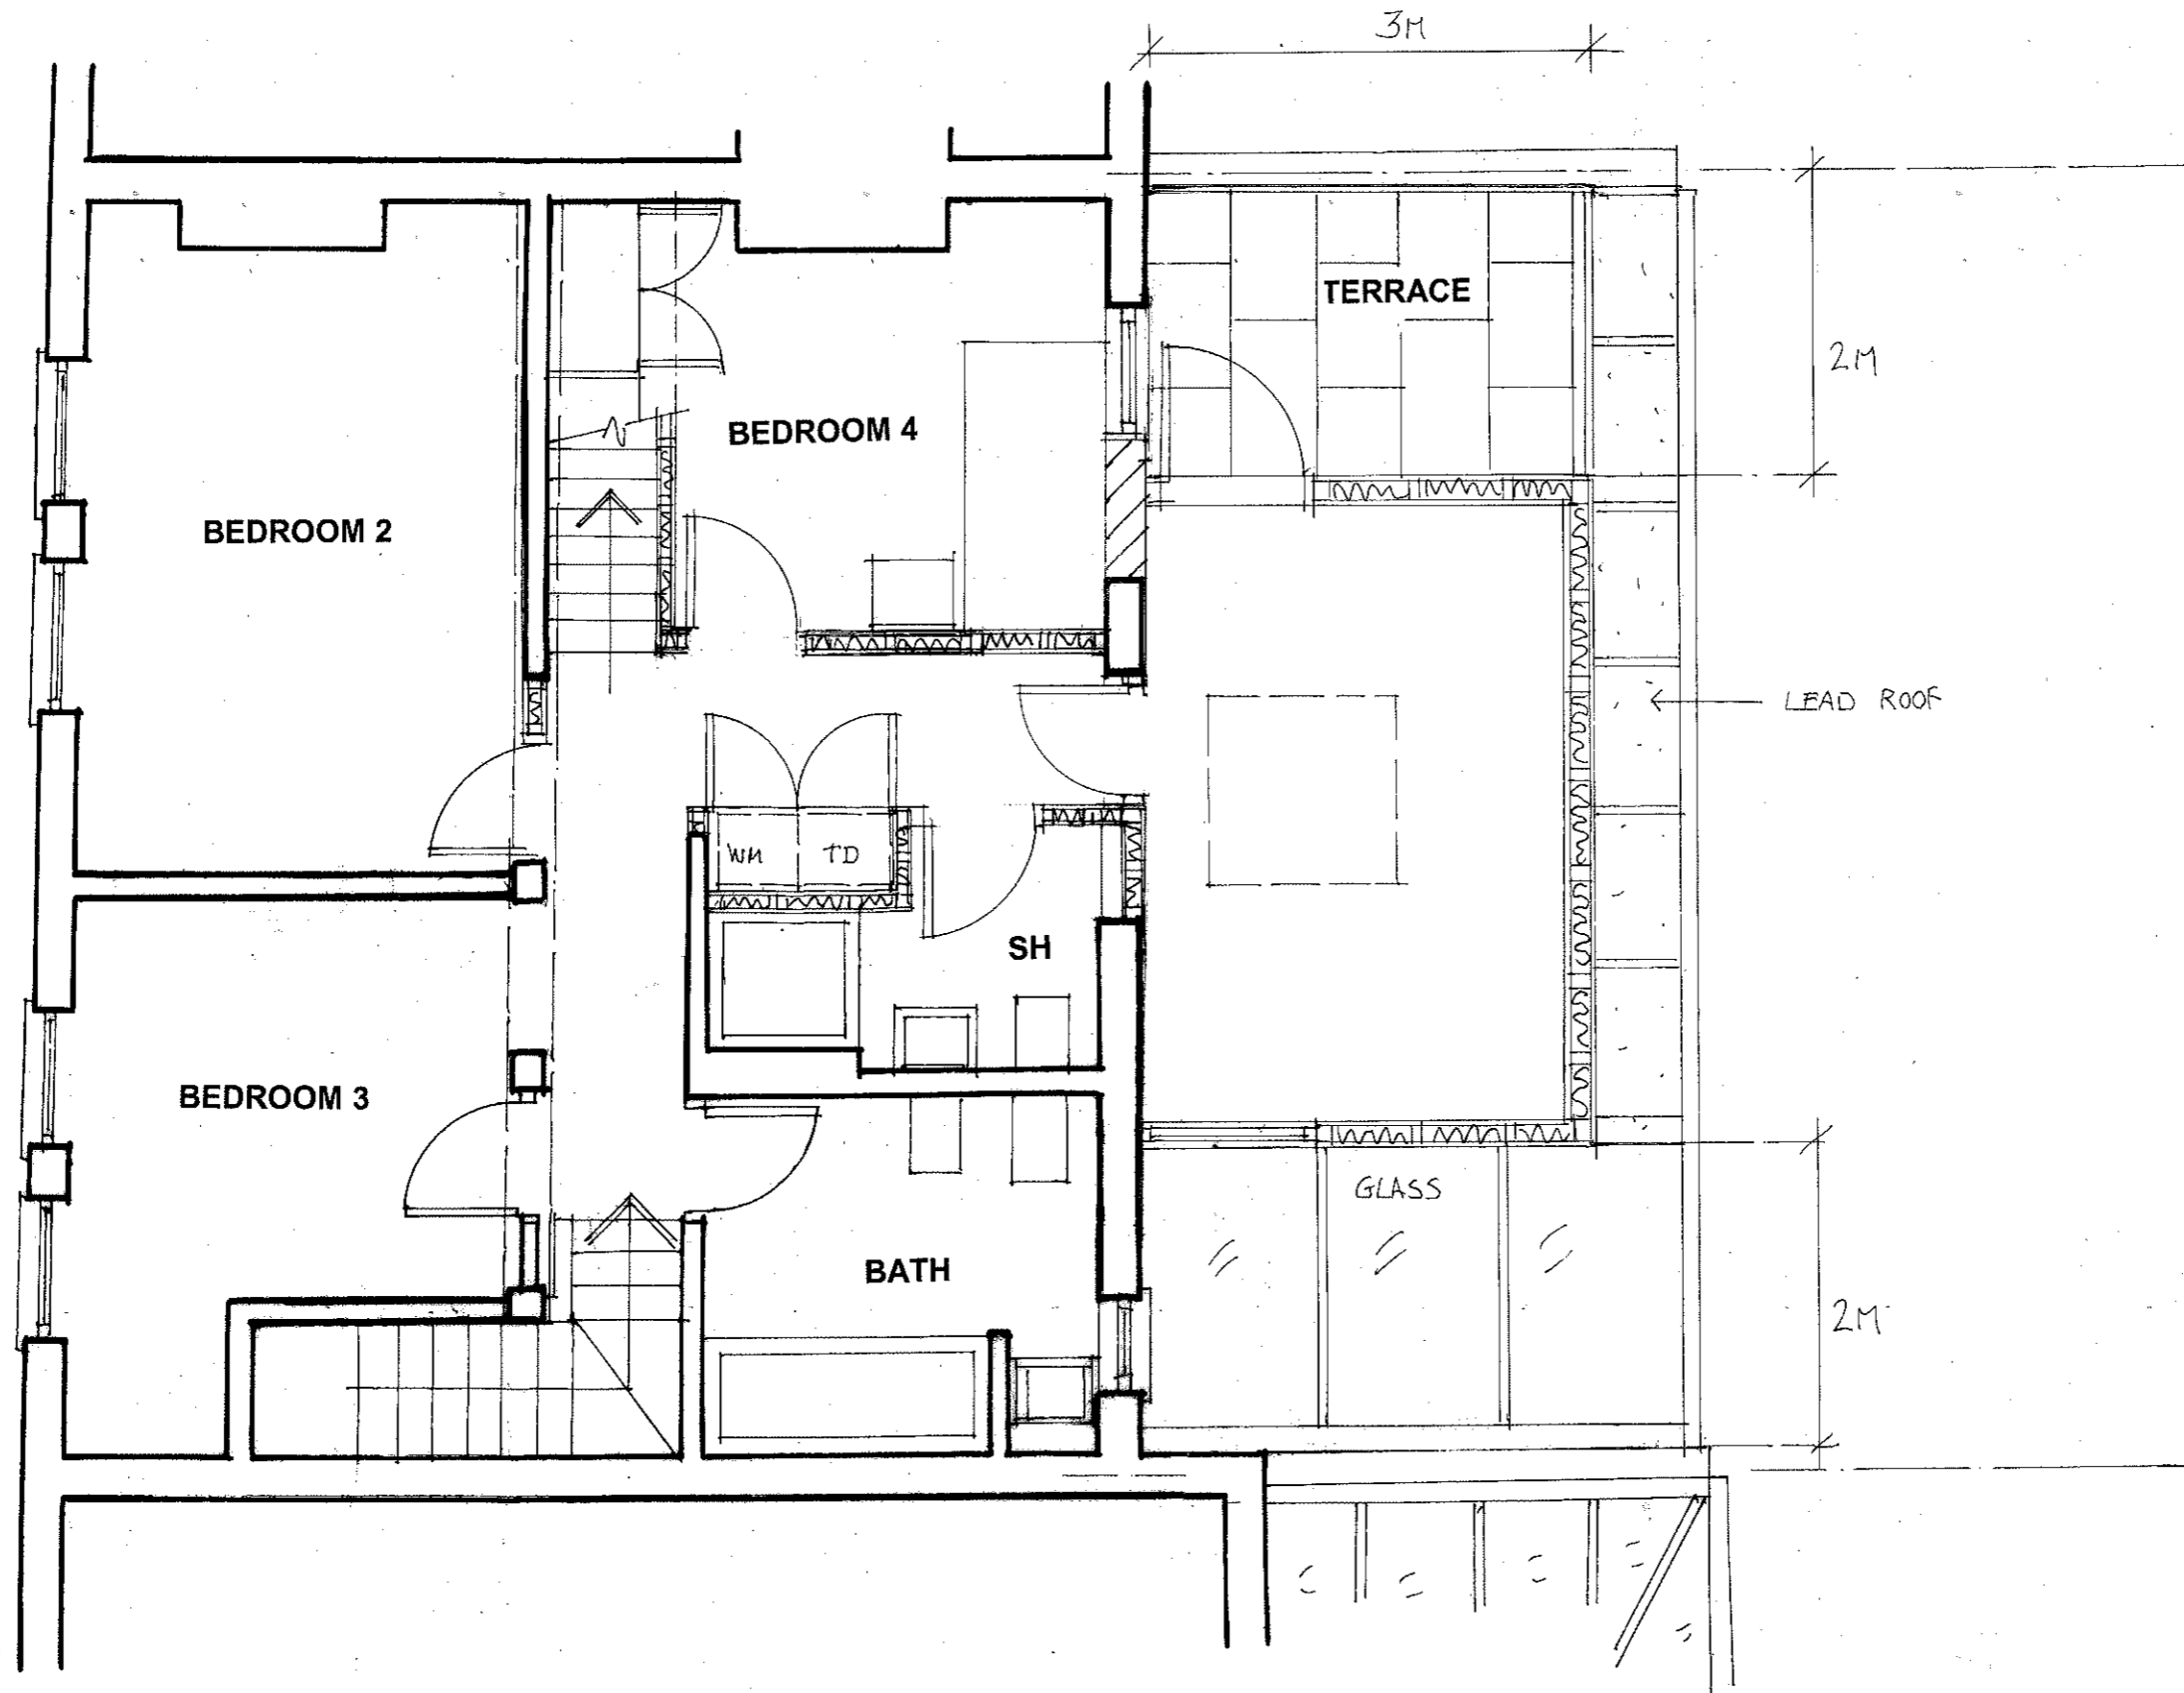


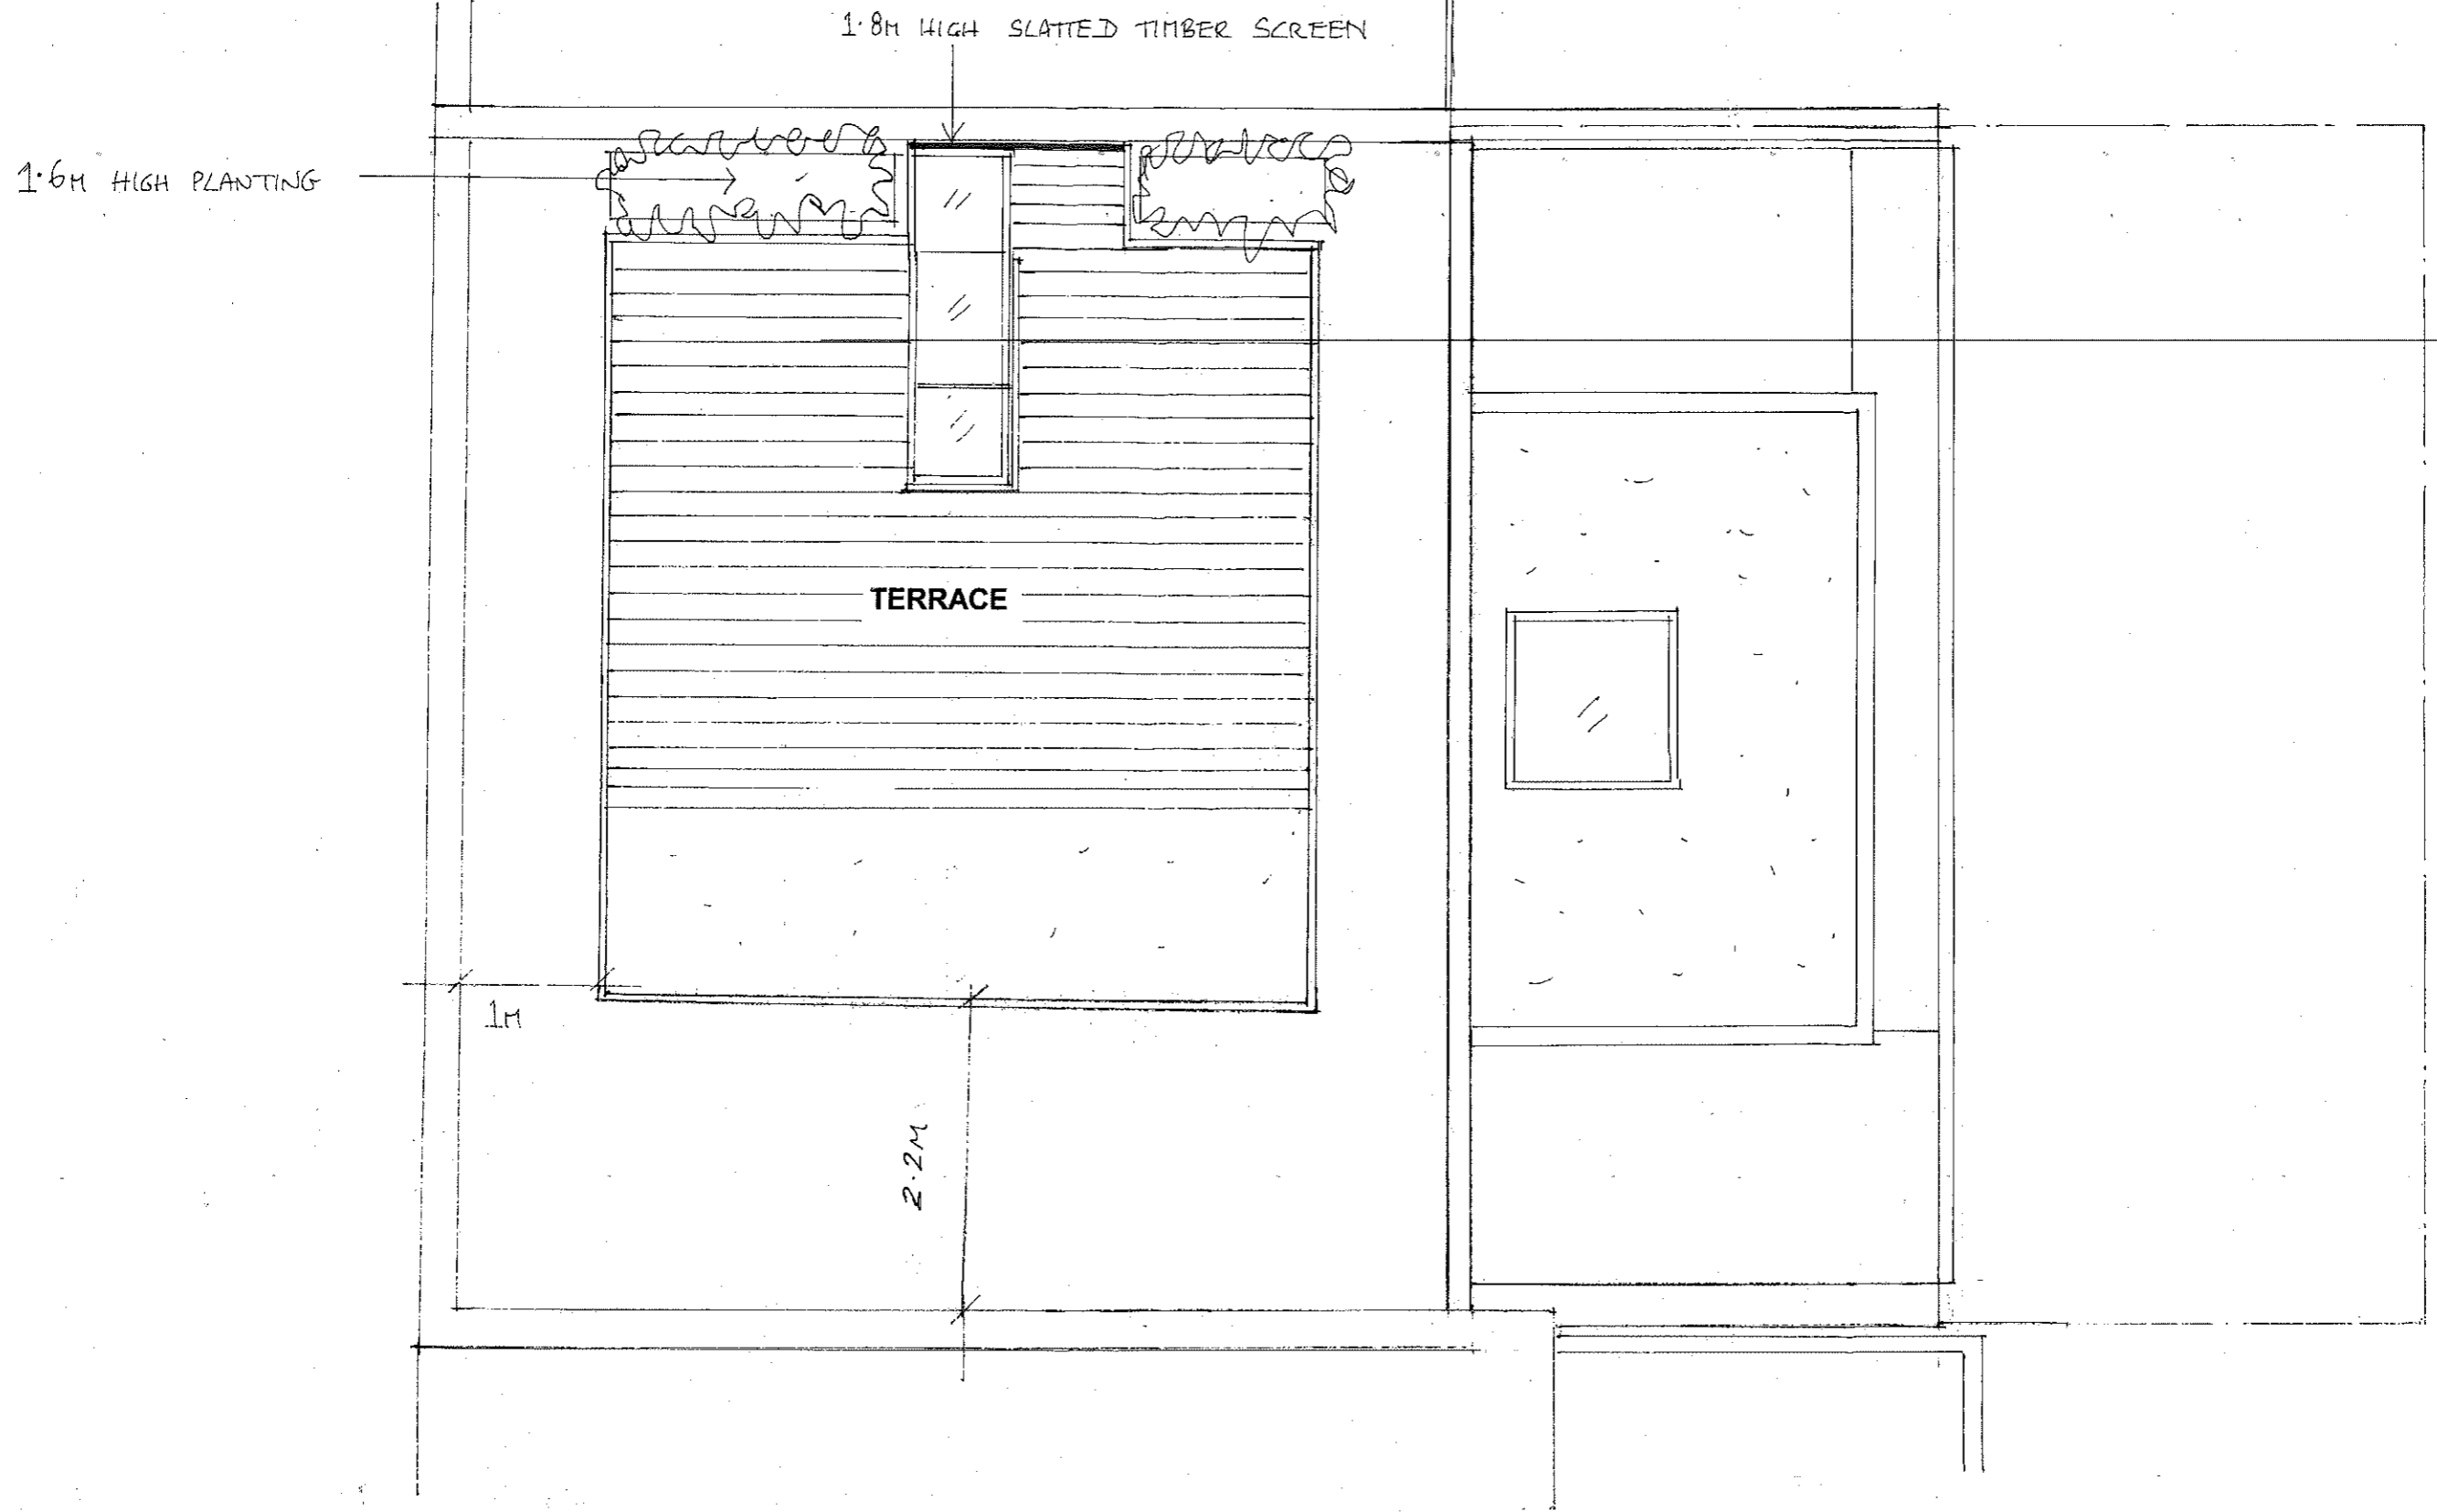


archplan architects and property management 1 Millfield Place, Highgate, London N6 6JP Tel: 020 8341 5628 e-mail: archplan@hotmail.com	Date May 2017	Scale 1:50 At A3	Project 13 Camden Mews LONDON NW1 9DB ROOF PLAN	Drawing no. CM/ 12 B
	Drawn by	Checked by	Title AS PROPOSED	Copyright Archplan 2017

 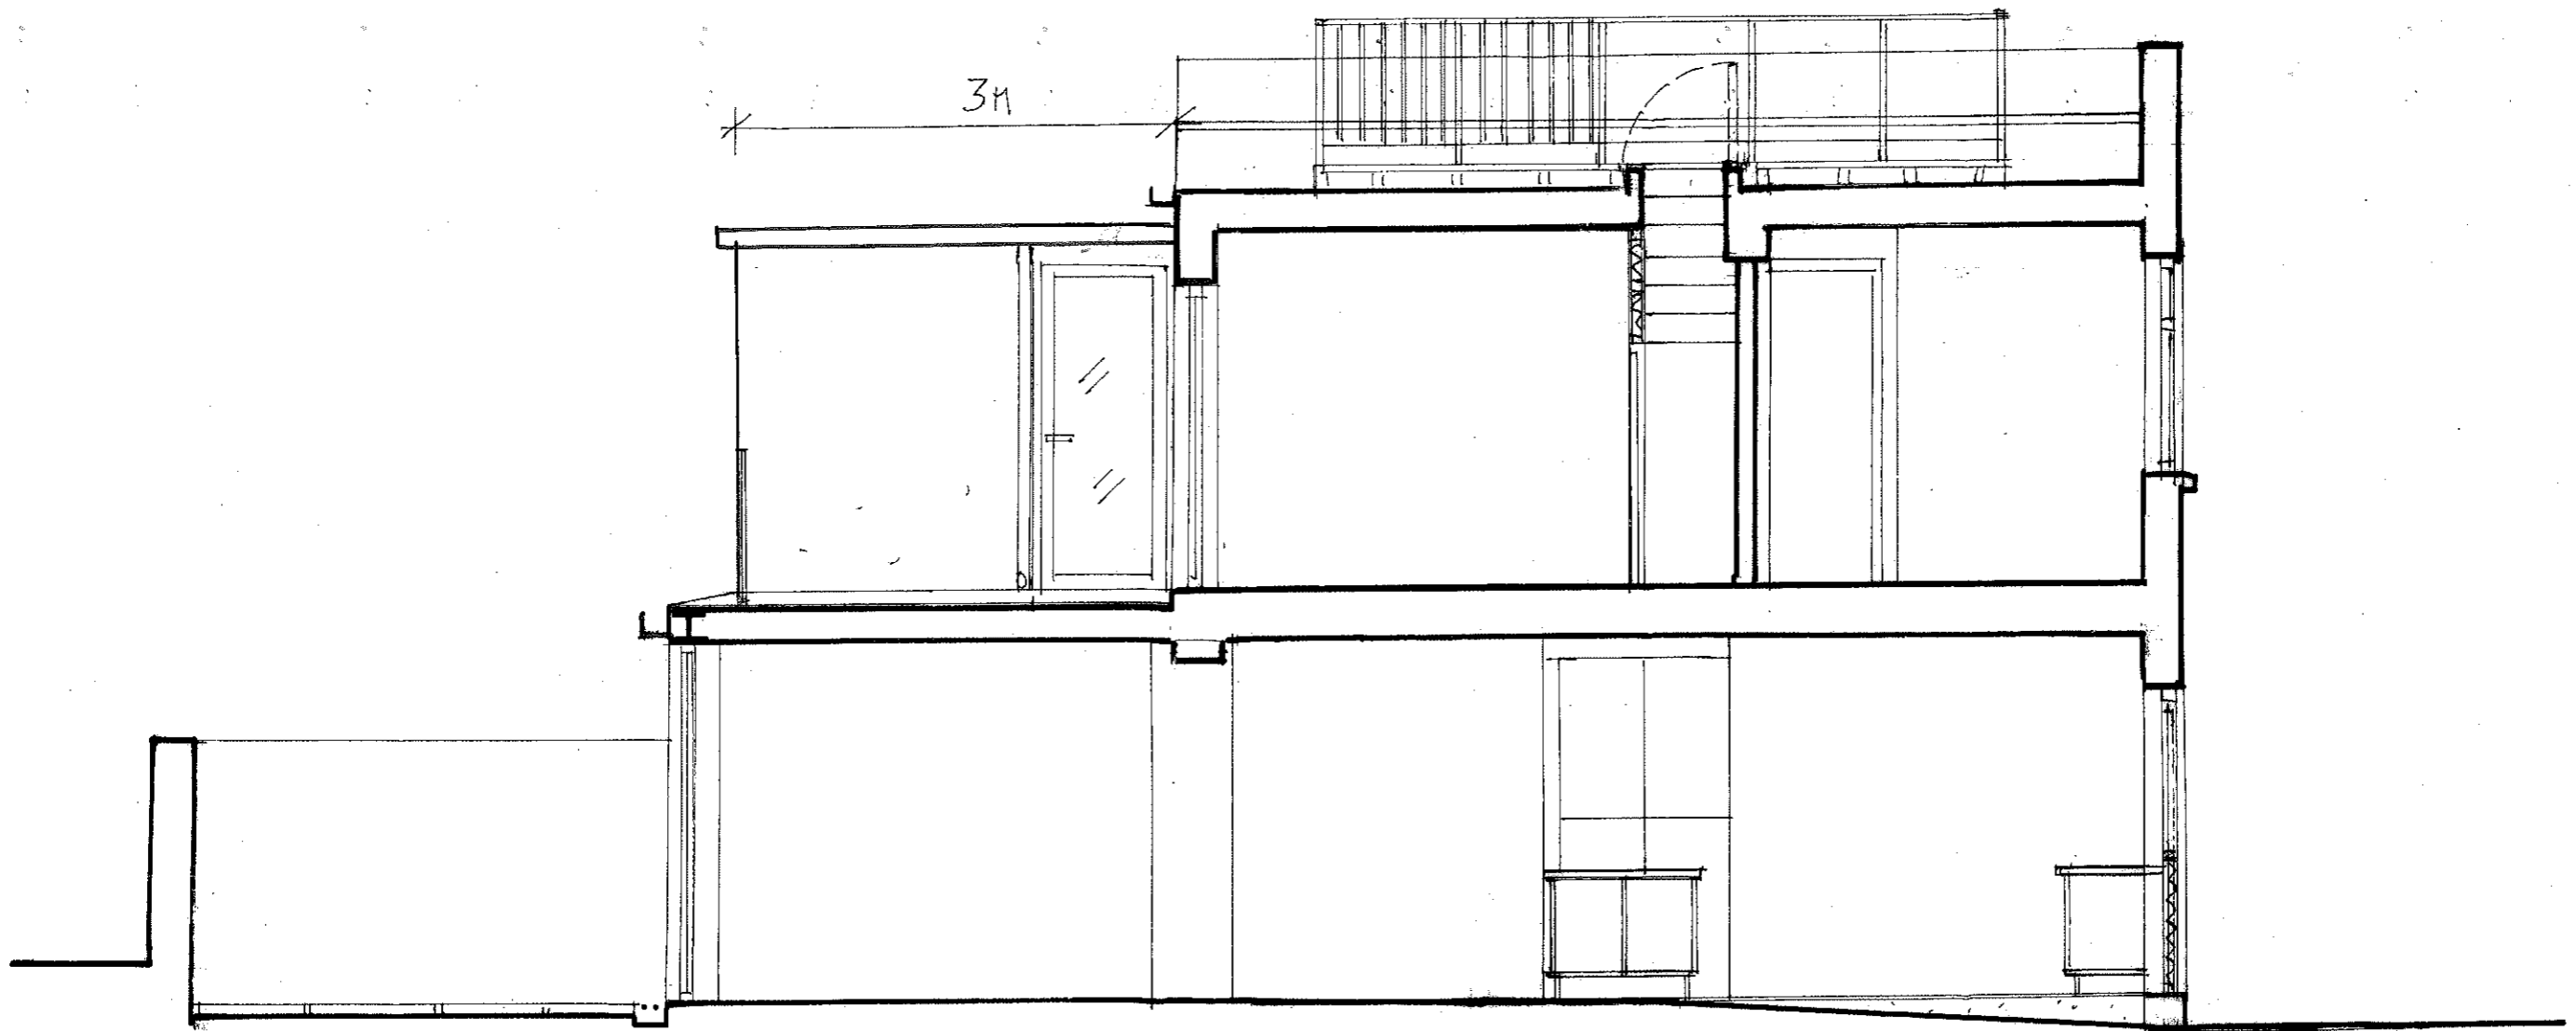

archplan architects and property management 1 Millfield Place, Highgate, London N6 6JP Tel: 020 8341 5628 e-mail: archplan@hotmail.com	Date	Scale	Project	Drawing no.
	May 2017	1:50 At A3	13 Camden Mews LONDON NW1 9DB SECTION A-A AS PROPOSED	CM/ 13 A
	Drawn by		Title	Copyright Archplan 2017
	Checked by			

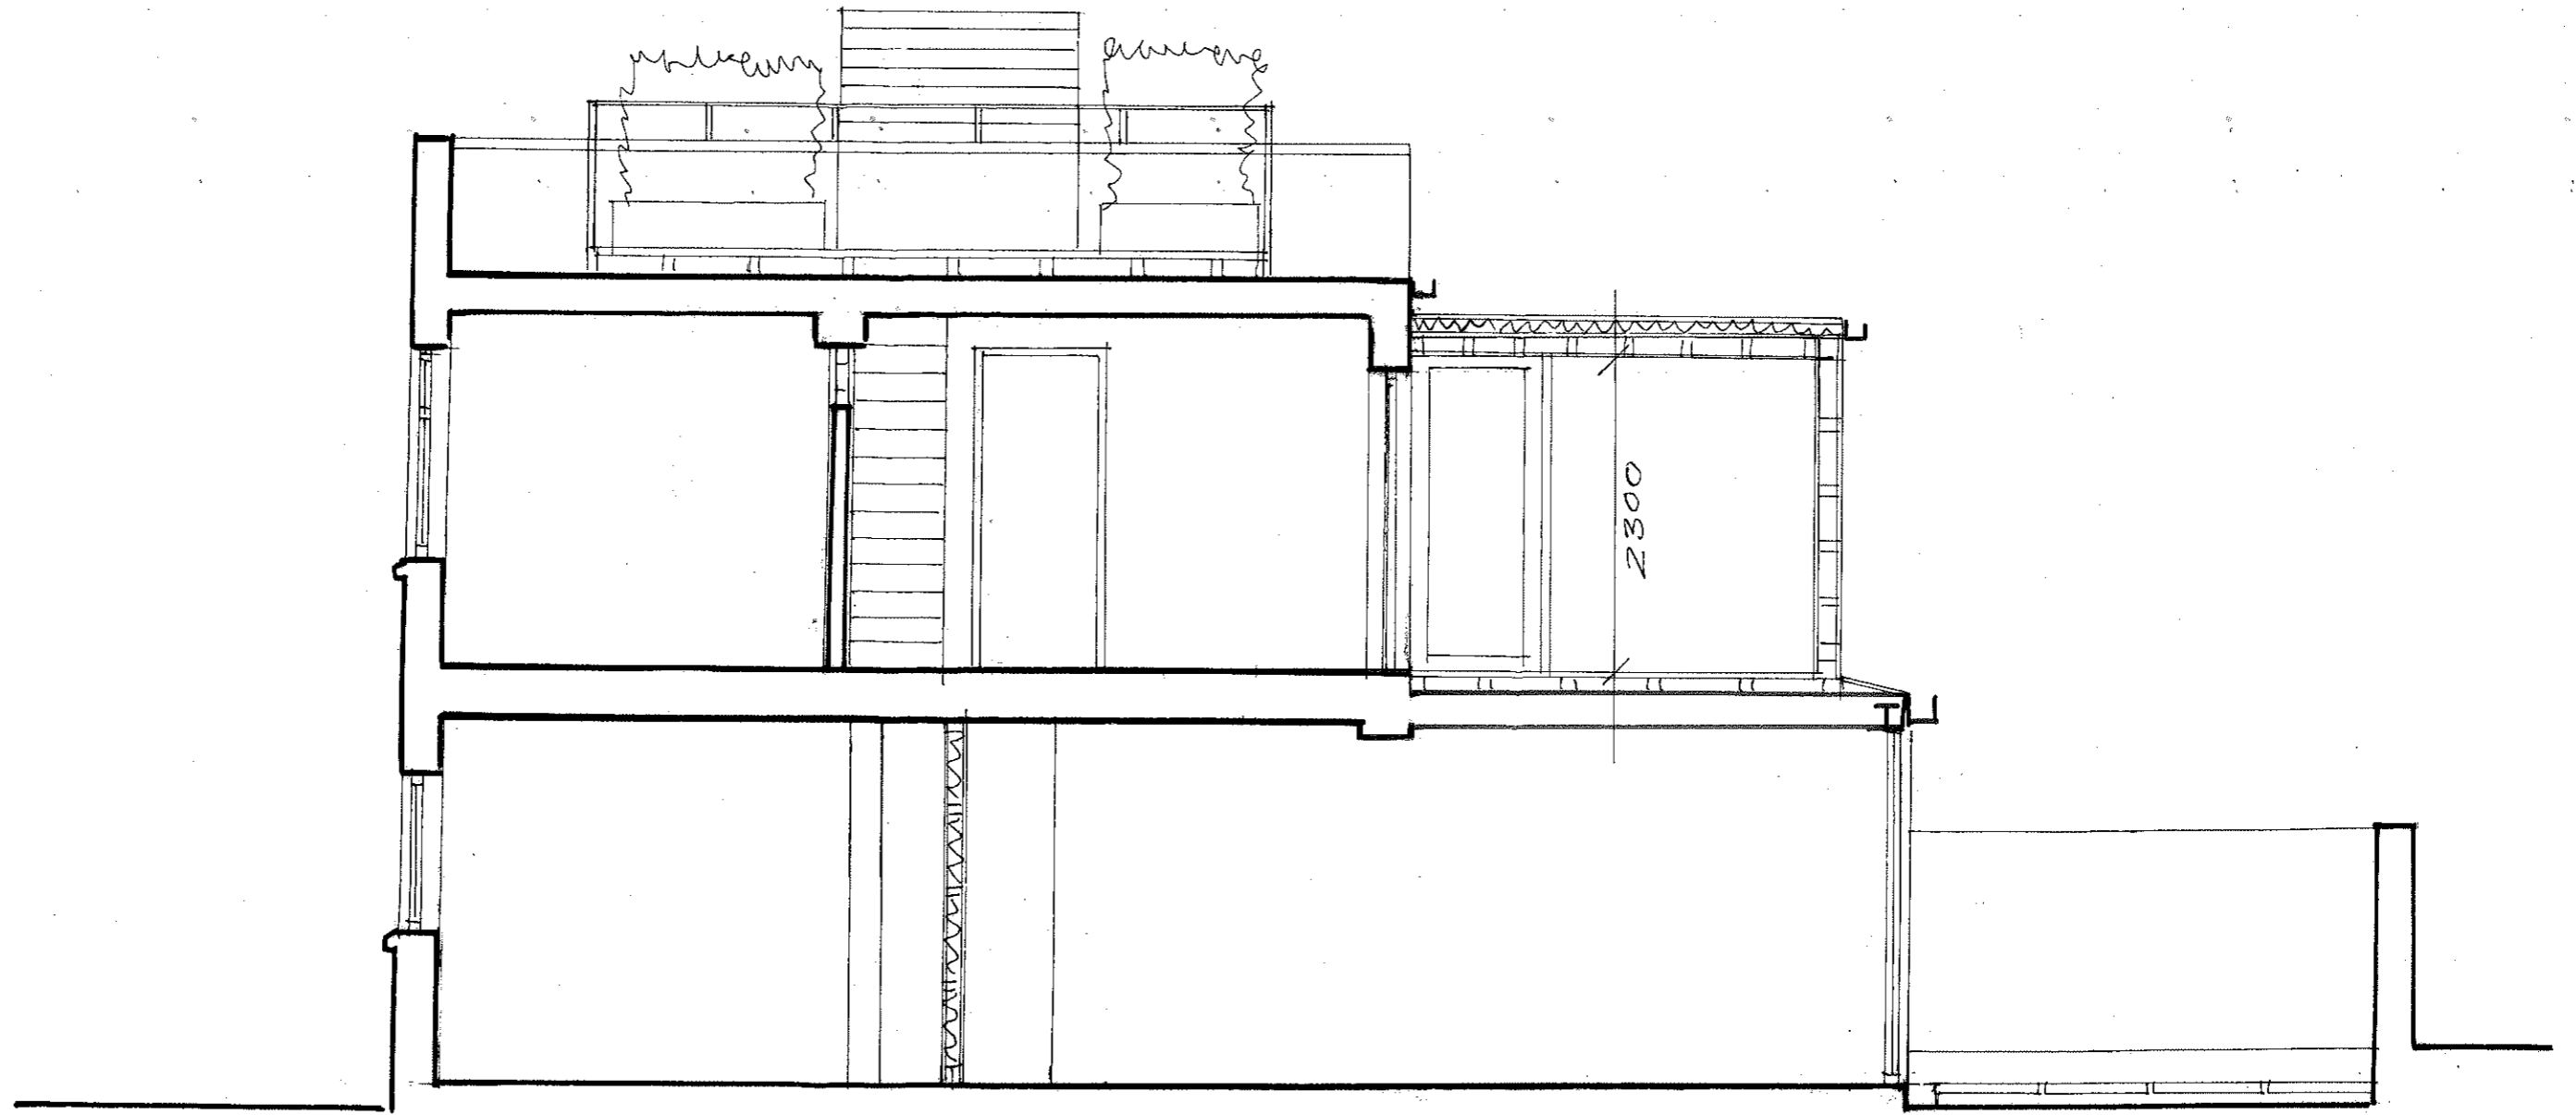

archplan architects and property management 1 Millfield Place, Highgate, London N6 6JP Tel: 020 8341 5628 e-mail: archplan@hotmail.com	Date May 2017	Scale 1:50 At A3	Project 13 Camden Mews LONDON NW1 9DB SECTION B-B	Drawing no. CM/ 14
	Drawn by	Checked by	Title AS PROPOSED	Copyright Archplan 2017

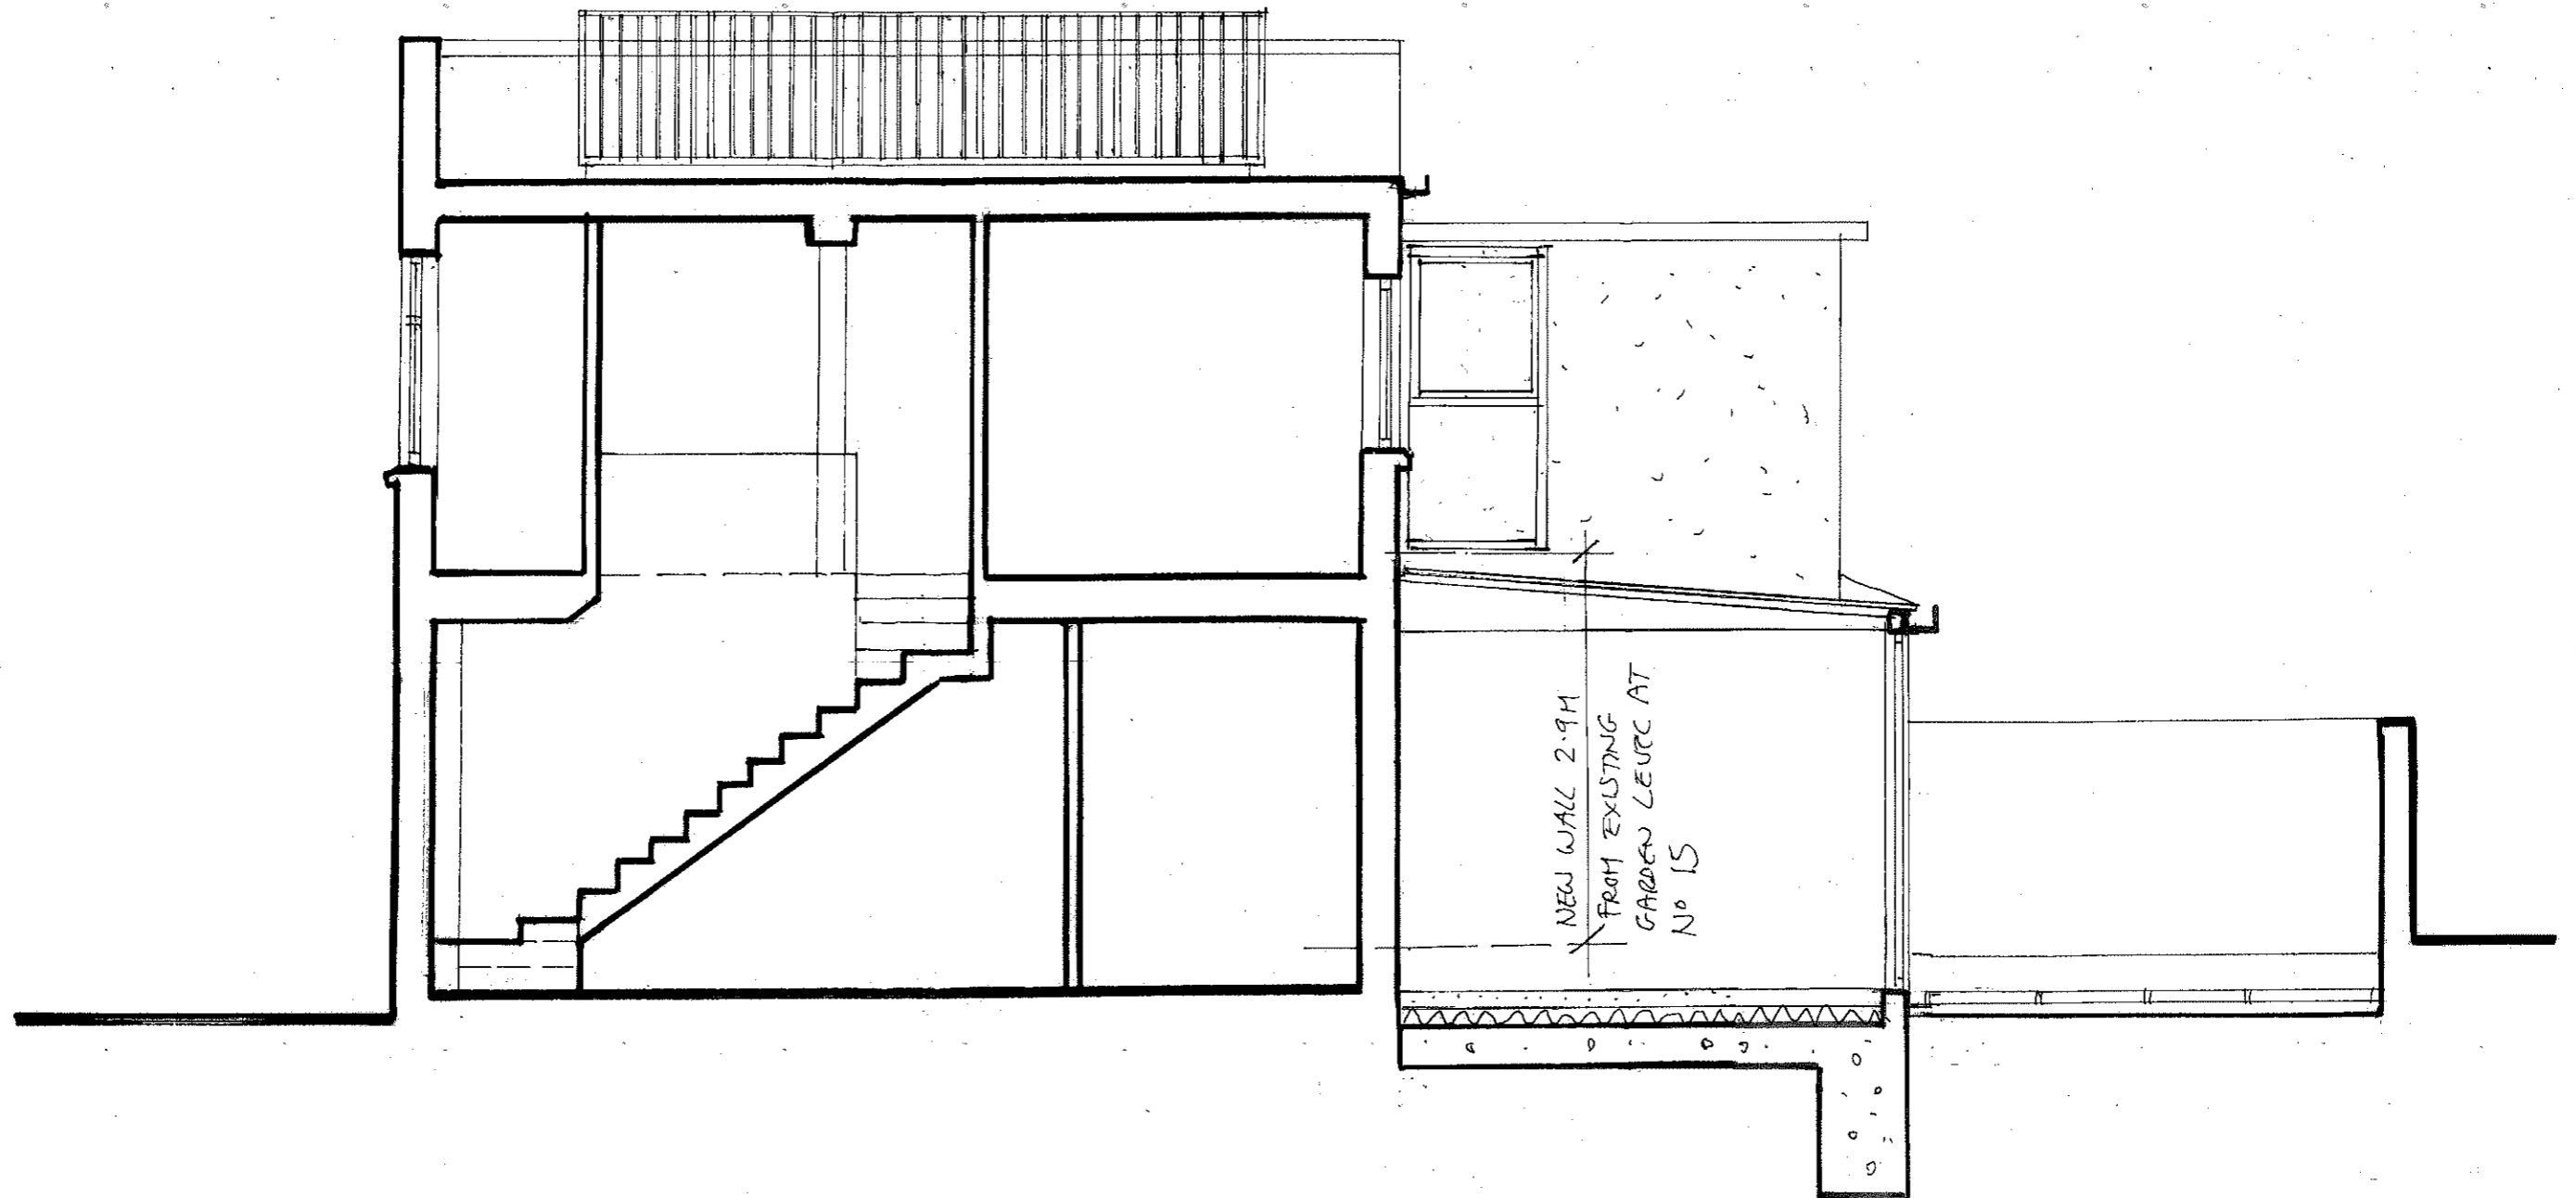

archplan architects and property management 1 Millfield Place, Highgate, London N6 6JP Tel: 020 8341 5628 e-mail: archplan@hotmail.com	Date May 2017	Scale 1:50 At A3	Project 13 Camden Mews LONDON NW1 9DB	Drawing no. CM/ 15
	Drawn by	Checked by	Title AS PROPOSED	Copyright Archplan 2017



TIMBER FRAME PAINTED WINDOWS
WITH TIMBER PAINTED PANELS BELOW



archplan

architects and property management

1 Millfield Place, Highgate, London N6 6JP
Tel: 020 8341 5628 e-mail: archplan@hotmail.com

Date
May
2017

Drawn by

Checked by

Scale
1:50
At A3

Project

13 Camden Mews
LONDON NW1 9DB
ELEVATION TO MEWS
AS PROPOSED

Title

Drawing no.

CM/ 16

Copyright
Archplan 2017

GALVANISED RAILINGS SET BACK 1M FROM EDGE OF ROOF

2.9M FROM EXISTING GRAUND LEVEL AT NO 15

NEW EXTENSION CURRENTLY UNDER CONSTRUCTION



METAL FASCIA AND SOFFIT

RENDER

ALUMINIUM BI FOLD DOORS



archplan

architects and property management

1 Millfield Place, Highgate, London N6 6JP
Tel: 020 8341 5628 e-mail: archplan@hotmail.com

Date
May
2017

Drawn by

Checked by

Scale
1:50
At A3

Project



13 Camden Mews
LONDON NW1 9DB
ELEVATION TO REAR
AS PROPOSED

Title

Drawing no.

CM/ 17

Copyright
Archplan 2017

 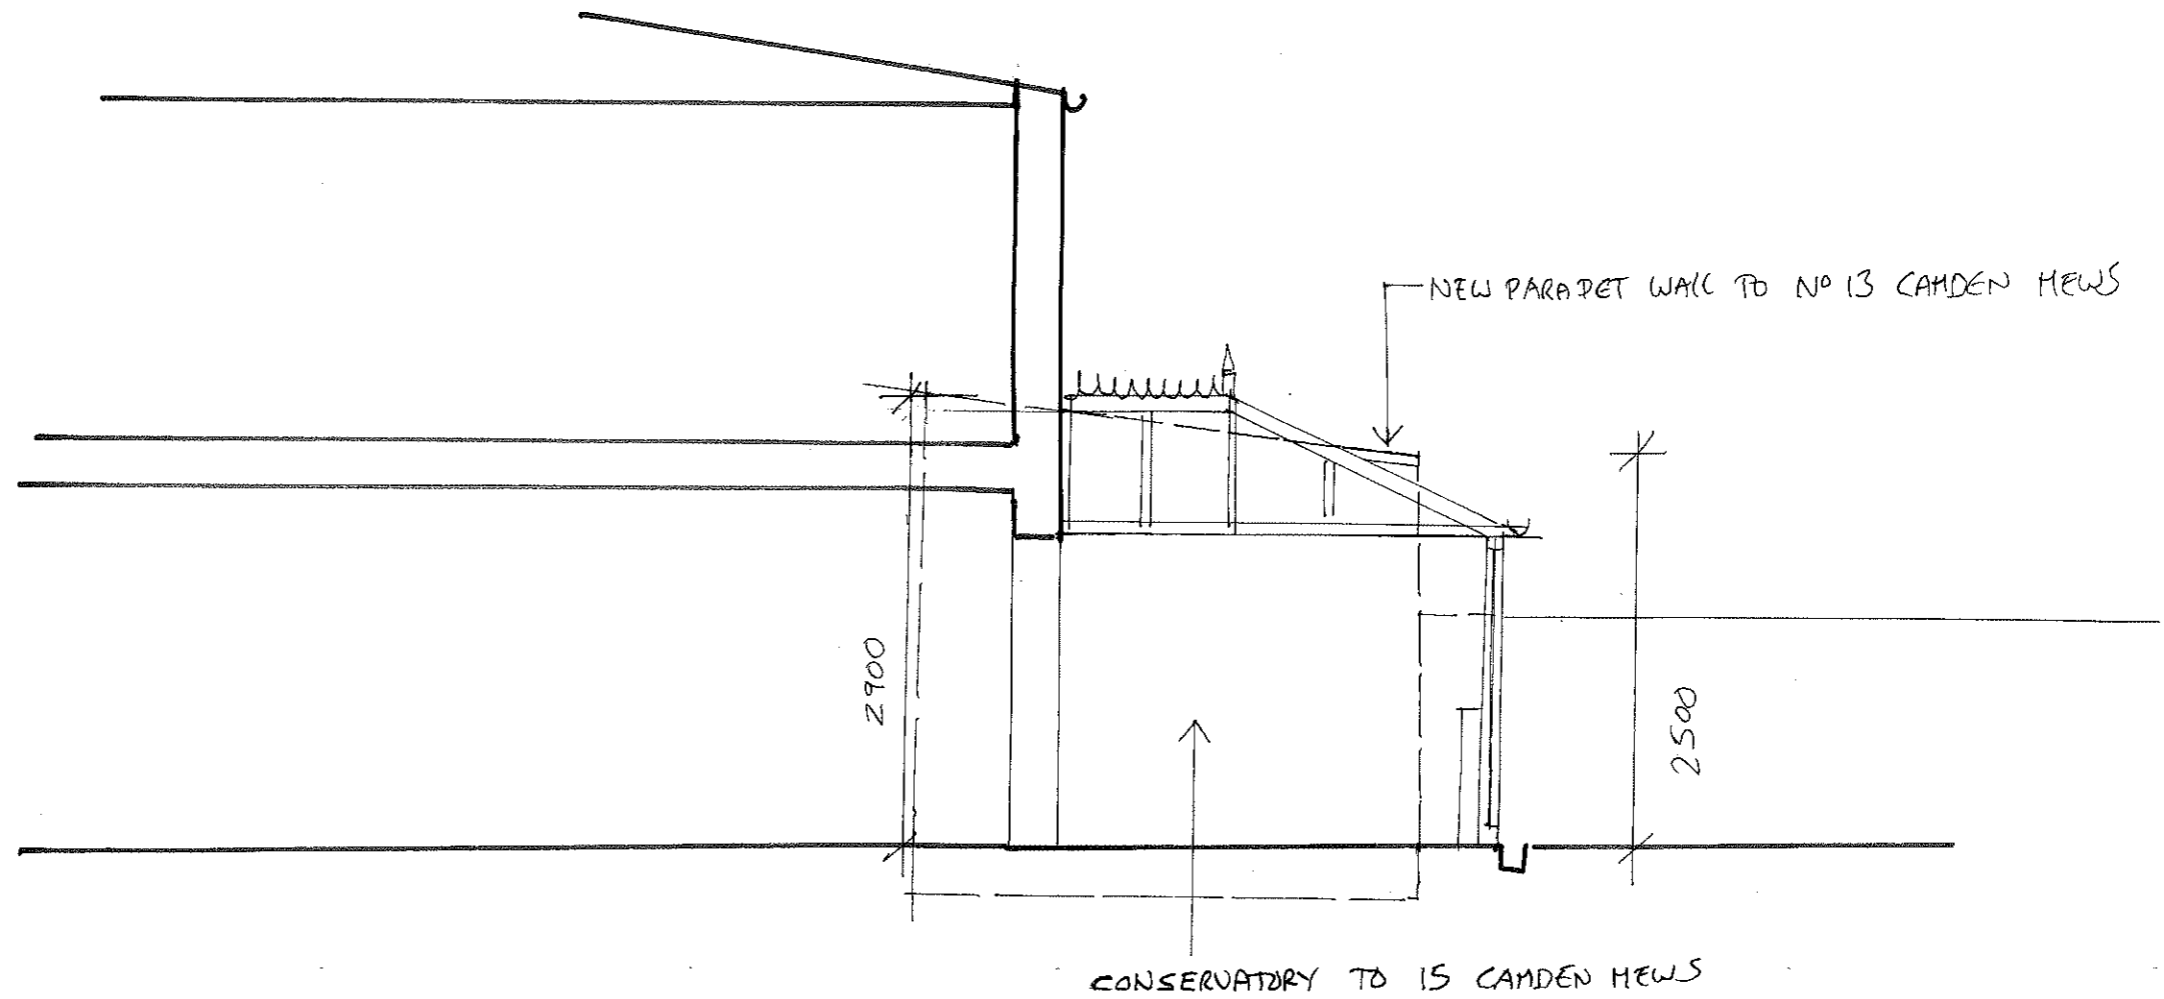

archplan architects and property management 1 Millfield Place, Highgate, London N6 6JP Tel: 020 8341 5628 e-mail: archplan@hotmail.com	Date Aug 2017	Scale 1:50 At A3	Project 13 Camden Mews LONDON NW1 9DB SECTION THROUGH 15 CAMDEN MEWS AS PROPOSED	Drawing no. CM/ 18
	Drawn by	Checked by	Title	Copyright Archplan 2017