




PROPOSED REAR ELEVATION

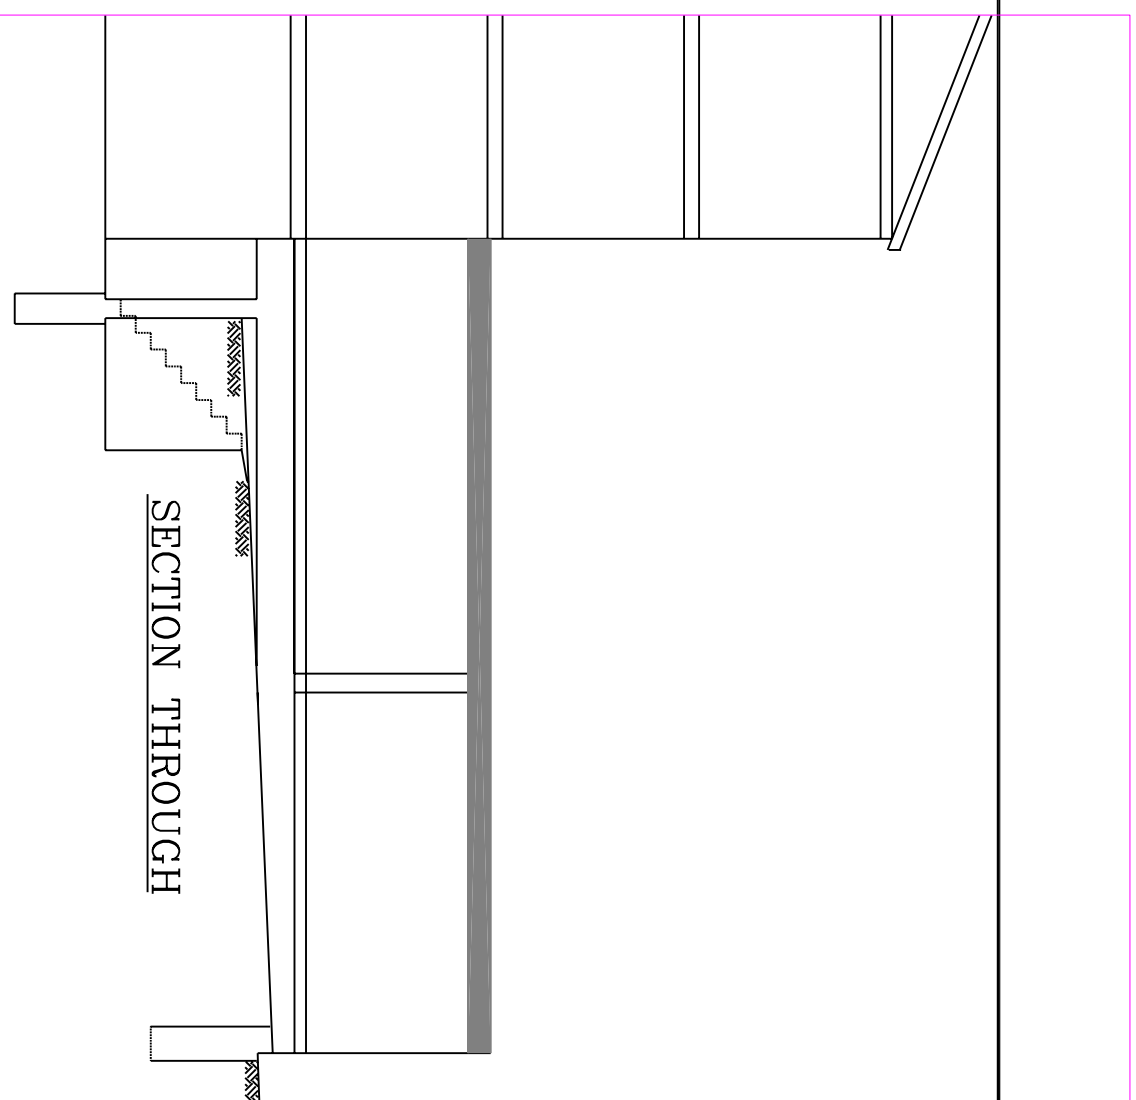

PROPOSED SIDE ELEVATION

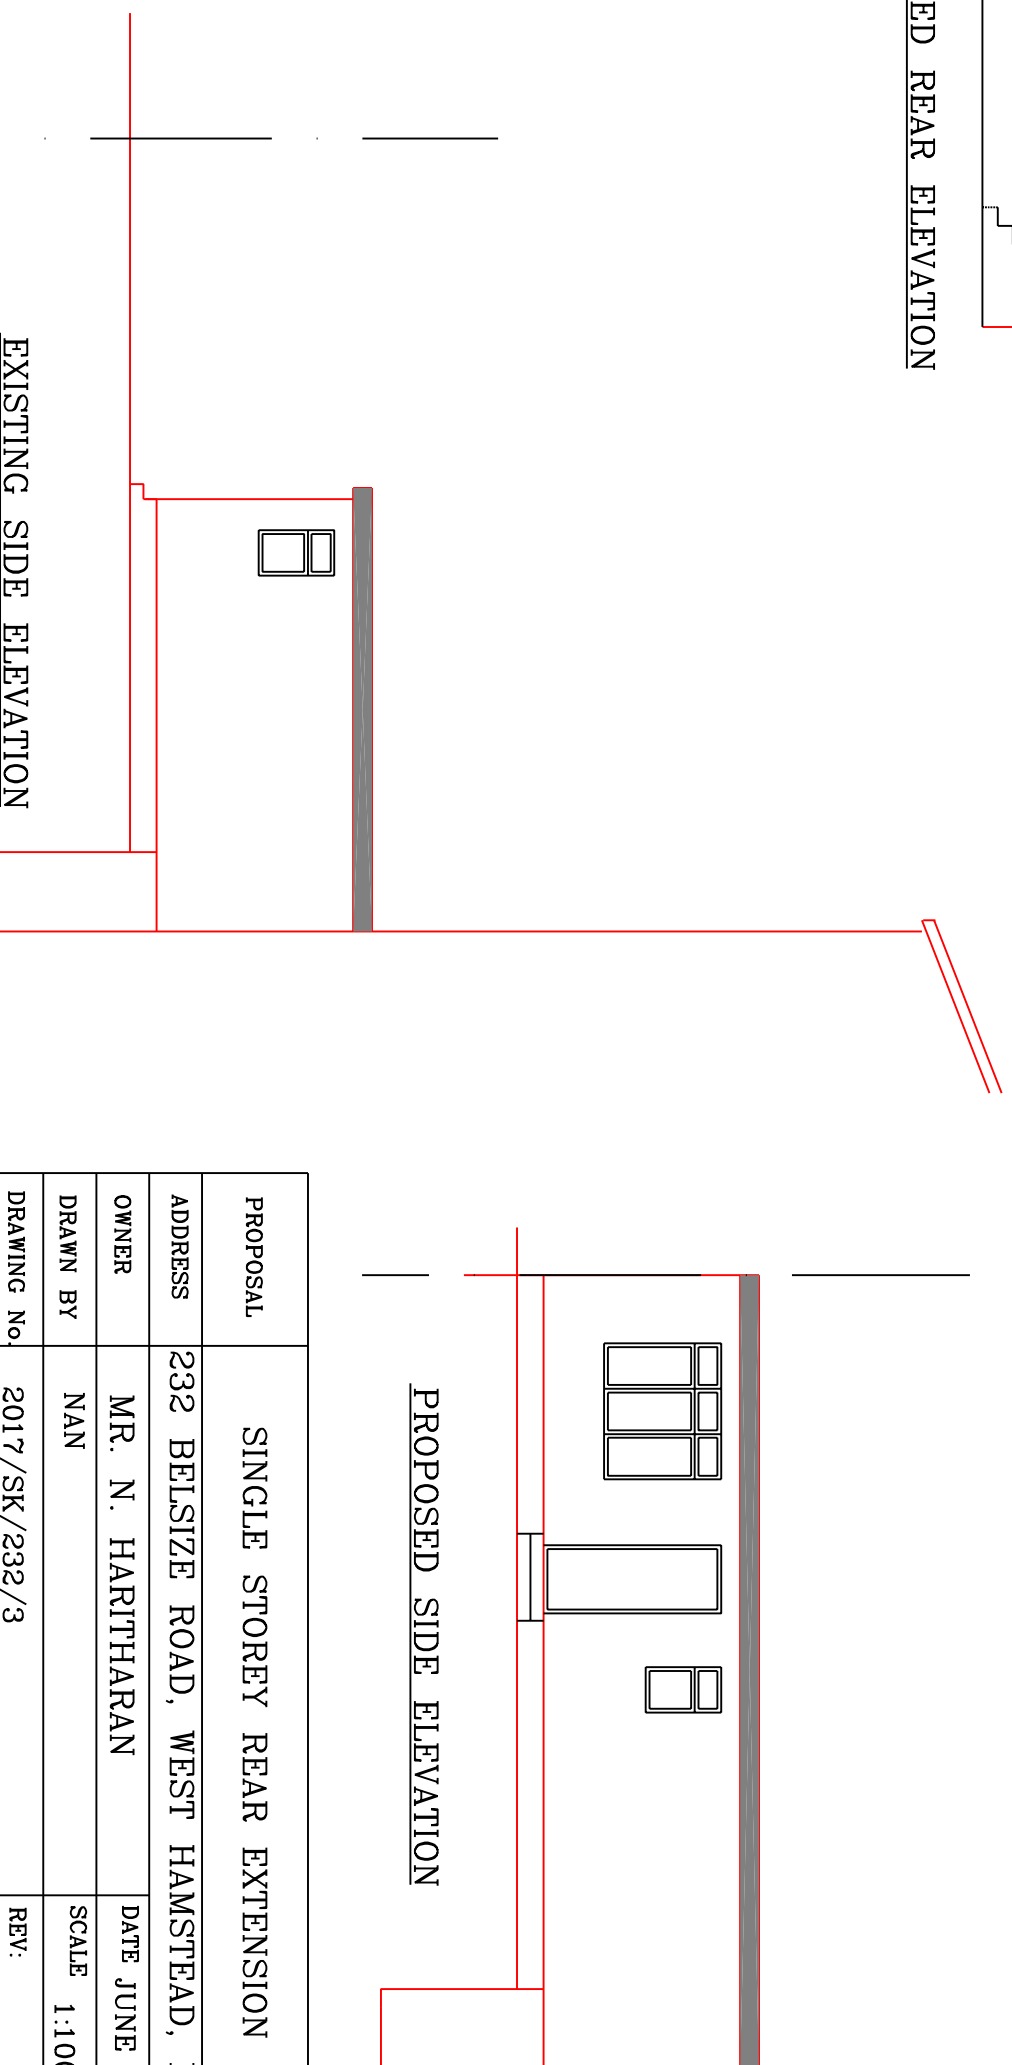

EXISTING SIDE ELEVATION

 

PROPOSAL	SINGLE STOREY REAR EXTENSION		
ADDRESS	232 BELSIZE ROAD, WEST HAMSTEAD, NW6 4BT		
OWNER	MR. N. HARTTHARAN	DATE	JUNE 2017
DRAWN BY	NAN	SCALE	1:100
DRAWING No.	2017/SK/232/3	REV.	