




PROPOSED GROUND FLOOR

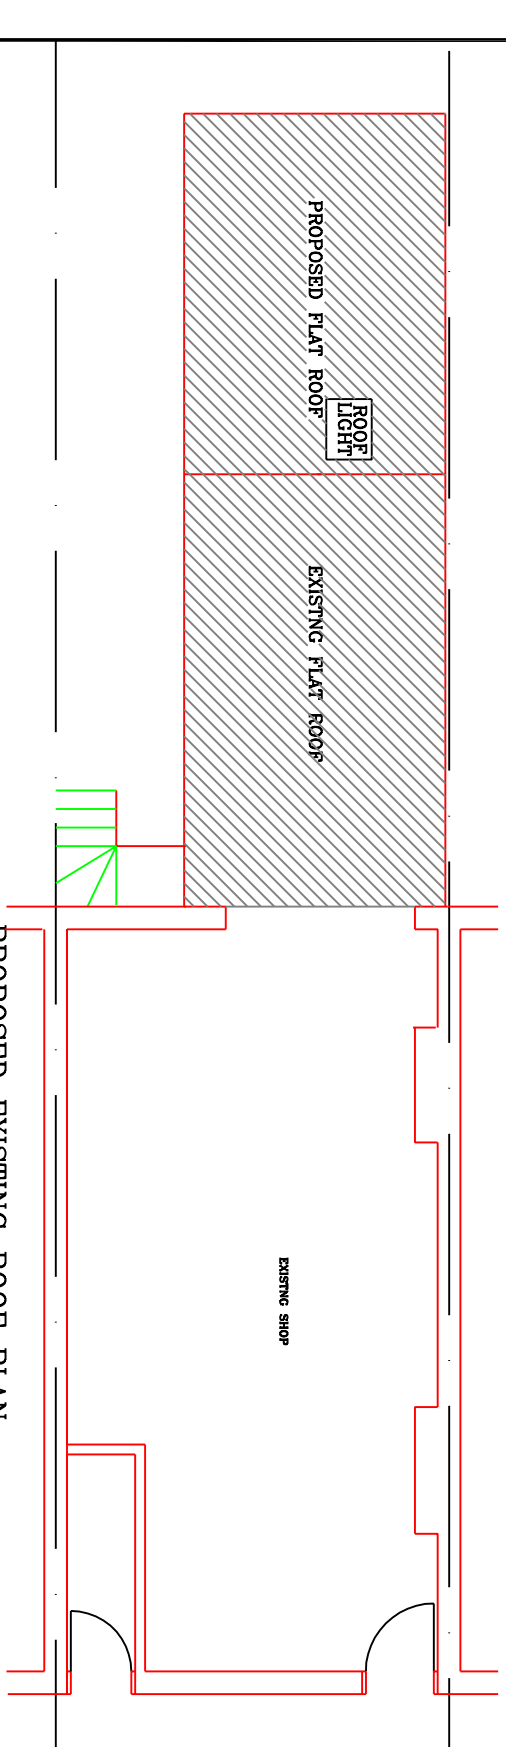

PROPOSED EXISTING ROOF PLAN

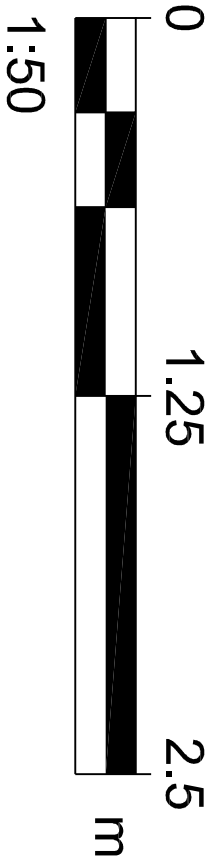

1:50

 

1:100

PROPOSAL	SINGLE STOREY REAR EXTENSION		
ADDRESS	232 BELSIZE ROAD, WEST HAMSTEAD, NW6 4BT		
OWNER	MR. N. HARITHARAN	DATE	JUNE 2017
DRAWN BY	NAN	SCALE	1:50
DRAWING No.	2017/SK/232/2	REV:	