





SITE LOCATION

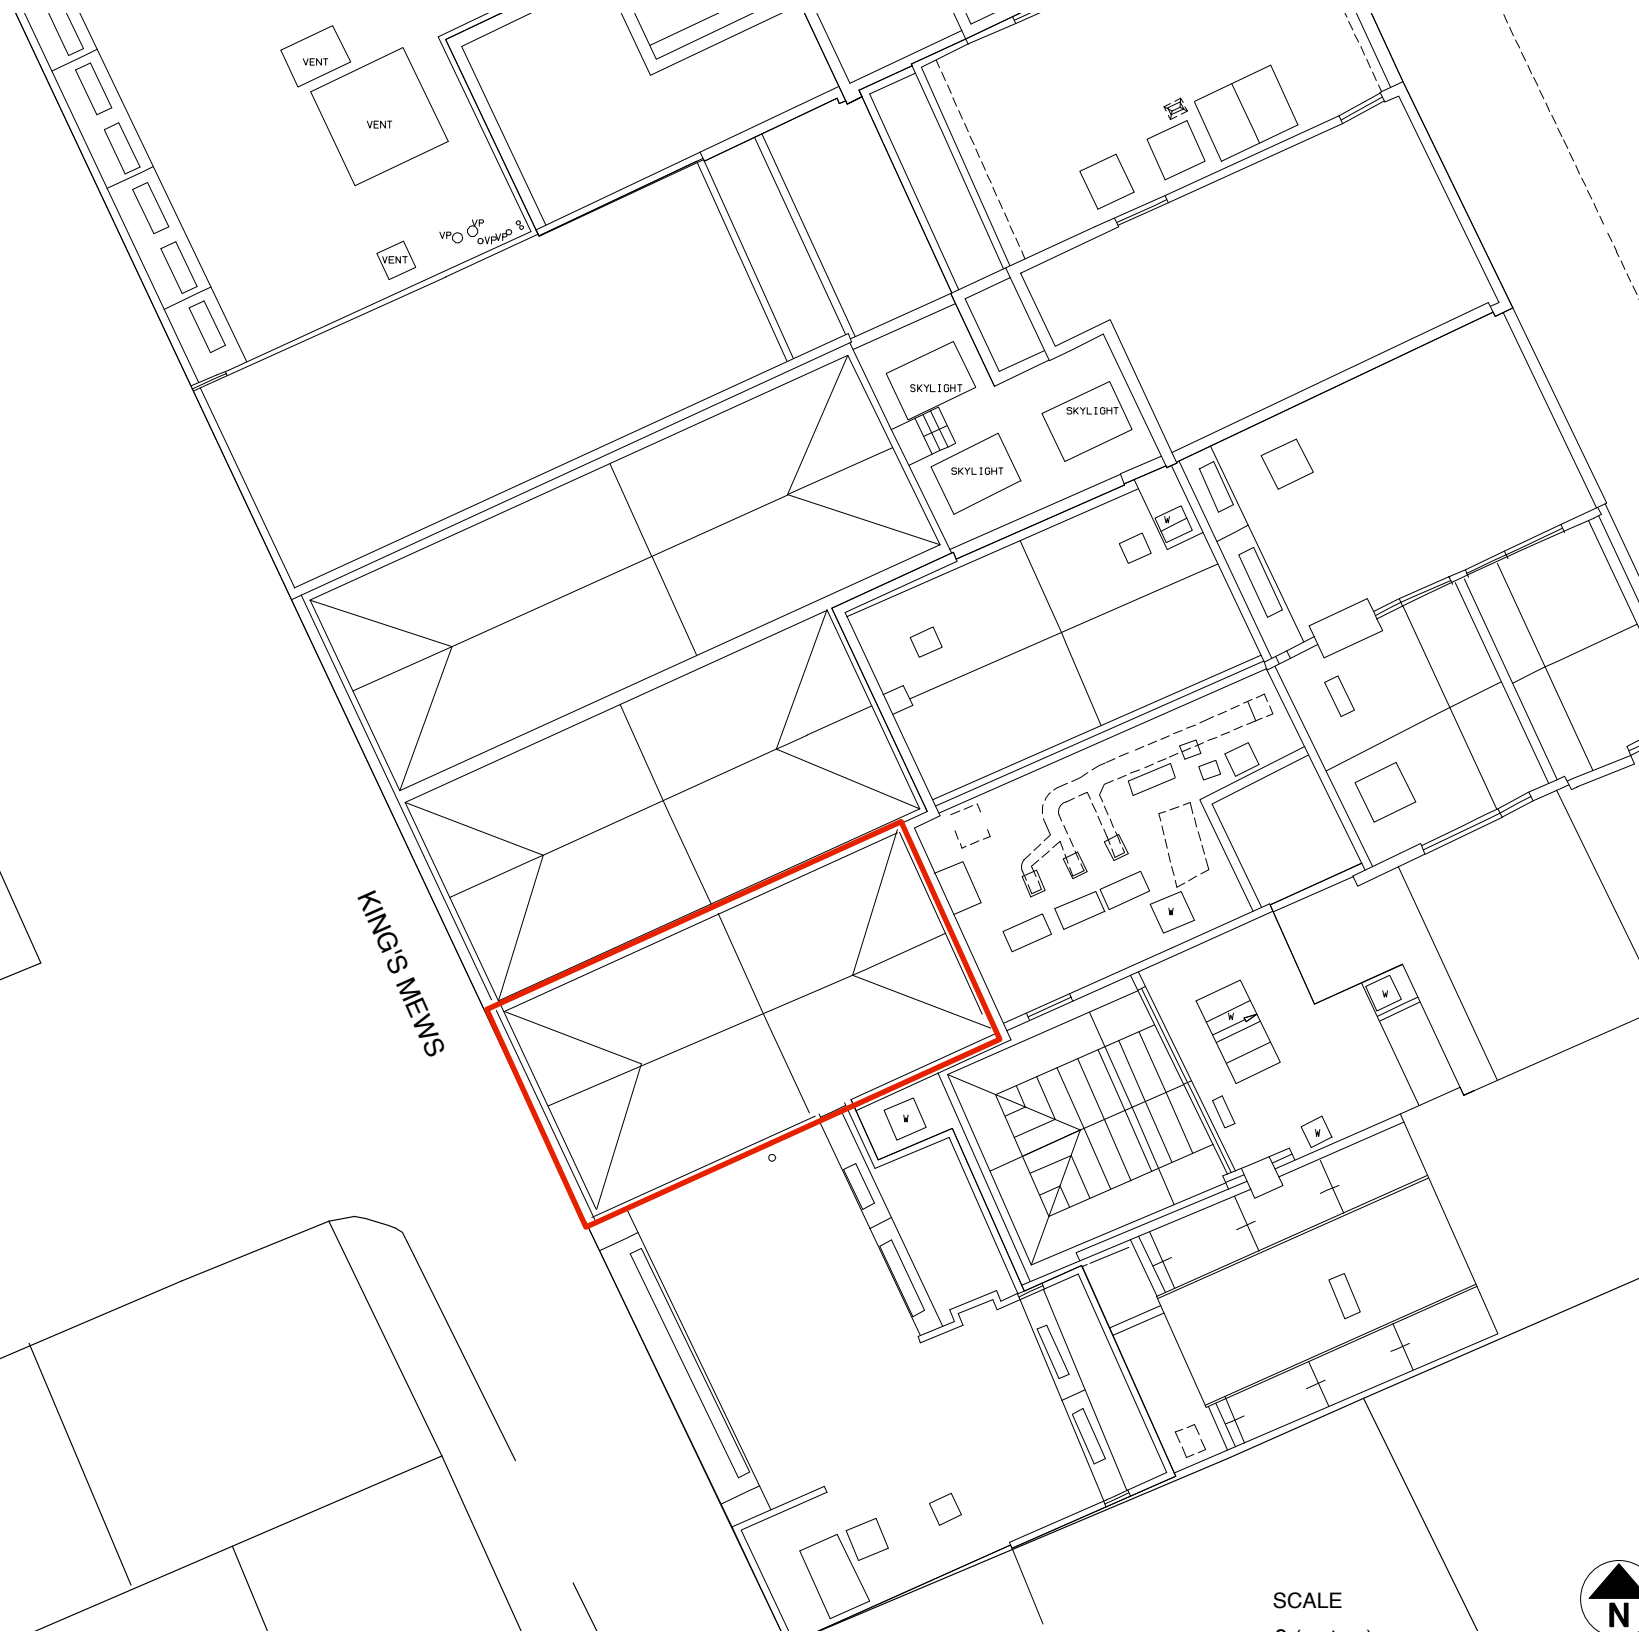

SCALE  
0 (metres)

 

GENERAL NOTES:

DO NOT SCALE FROM THIS DRAWING.

ALL DIMENSIONS MUST BE CHECKED ON SITE AND ANY DISCREPANCIES VERIFIED WITH THE ARCHITECT.

CLIENT

**MESSRS J, R AND N  
MACDONAGH**

JOB TITLE

**28 KING'S MEWS  
LONDON  
WC1**

DRAWING TITLE

**SITE LOCATION AND  
DETAILED SITE PLAN**

SCALE

**1:200 /  
1250 @A3**

DATE

**06.17**

**FT ARCHITECTS LTD**

Hamilton House  
Mabledon Place  
Bloomsbury  
WC1H 9BB

020 7953 0388

www.ftarchitects.co.uk

DRAWING No.

**200\_03\_101**

REVISION

-