

ALL DIMENSIONS MUST BE
CHECKED ON SITE AND ANY
DISCREPANCIES VERIFIED WITH
THE ARCHITECT.

**MESSRS J, R AND N
MACDONAGH**

**28 KING'S MEWS
LONDON
WC1**

EXISTING GROUND FLOOR PLAN


6.17

www.ftarchitects.co.uk



5

EXISTING GROUND FLOOR PLAN

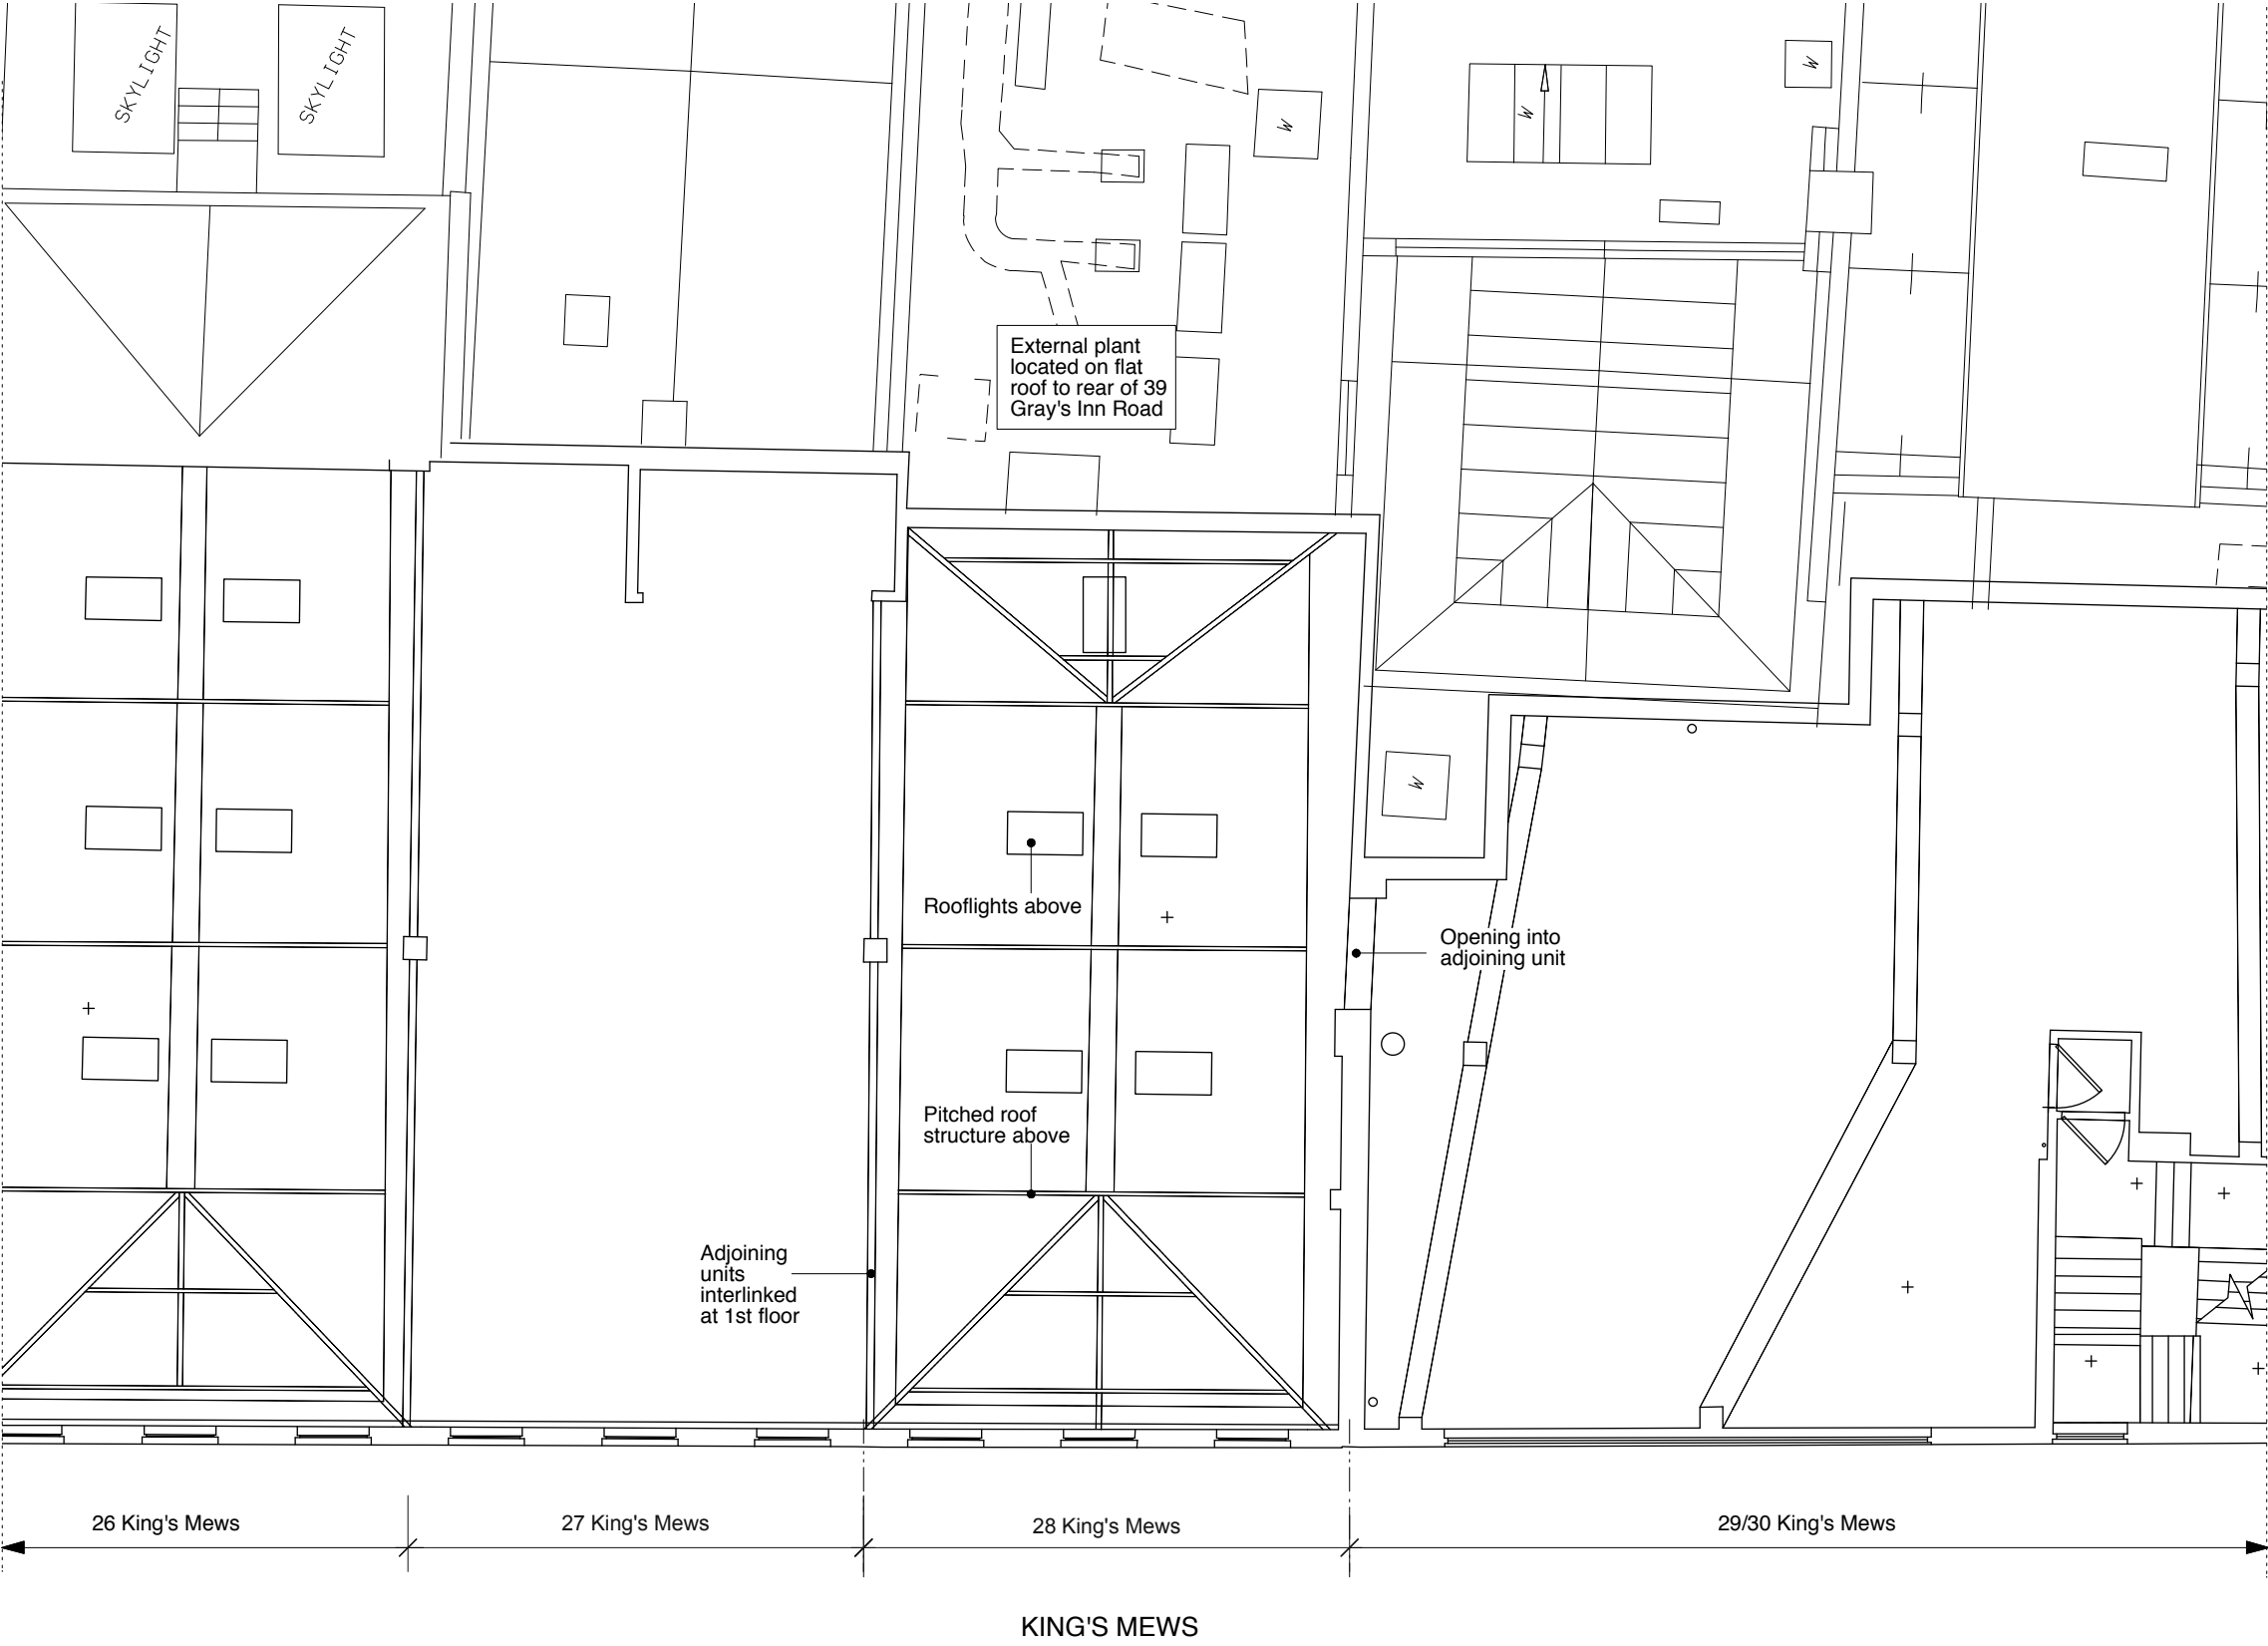

GENERAL NOTES:
DO NOT SCALE FROM THIS
DRAWING.
ALL DIMENSIONS MUST BE
CHECKED ON SITE AND ANY
DISCREPANCIES VERIFIED WITH
THE ARCHITECT.

CLIENT
**MESSRS J, R AND N
MACDONAGH**

JOB TITLE
**28 KING'S MEWS
LONDON
WC1**

DRAWING TITLE
**EXISTING FIRST
FLOOR PLAN**


SCALE 1:100@A3	DATE 09.16
--------------------------	----------------------

FT ARCHITECTS LTD
Hamilton House
Mabledon Place
Bloomsbury
WC1H 9BB
020 7953 0388
www.ftarchitects.co.uk

DRAWING No. 200_03_02	REVISION -
---------------------------------	----------------------

EXISTING 1ST FLOOR PLAN



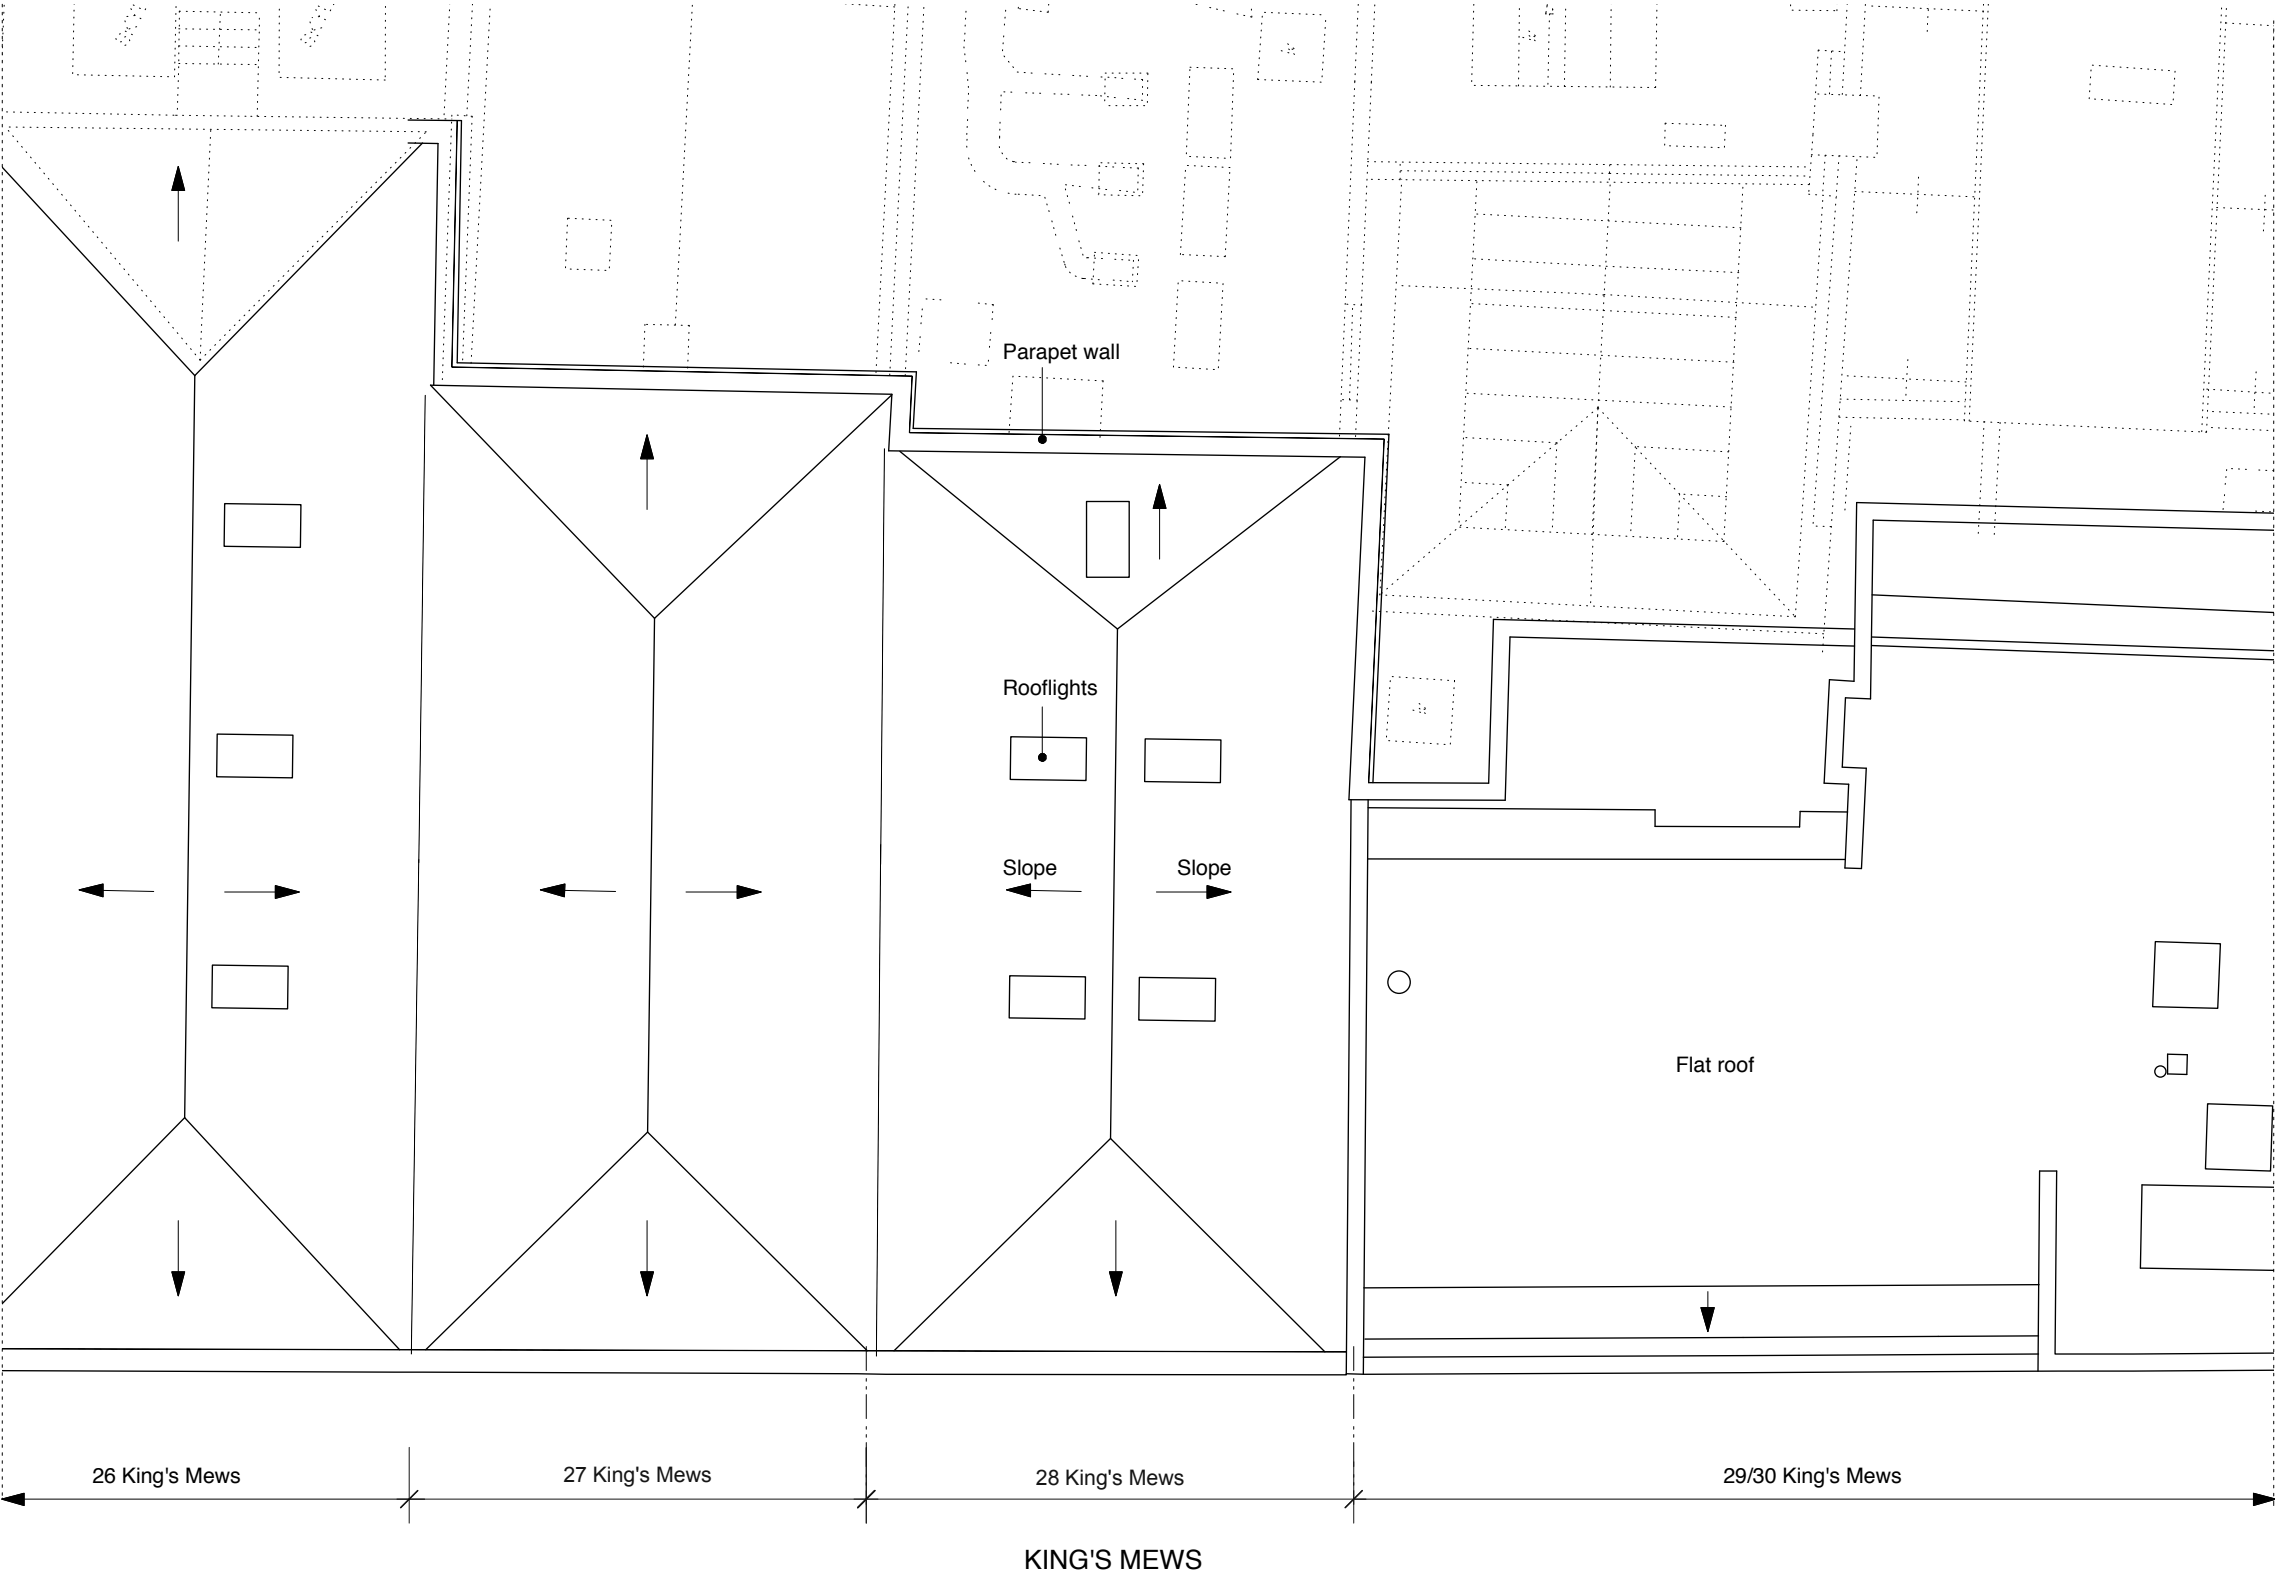

GENERAL NOTES:
DO NOT SCALE FROM THIS
DRAWING.
ALL DIMENSIONS MUST BE
CHECKED ON SITE AND ANY
DISCREPANCIES VERIFIED WITH
THE ARCHITECT.

CLIENT
**MESSRS J, R AND N
MACDONAGH**

JOB TITLE
**28 KING'S MEWS
LONDON
WC1**

DRAWING TITLE
**EXISTING ROOF
PLAN**

SCALE 1:100@A3	DATE 06.17
--------------------------	----------------------

FT ARCHITECTS LTD
Hamilton House
Mabledon Place
Bloomsbury
WC1H 9BB
020 7953 0388
www.ftarchitects.co.uk

DRAWING No. 200_03_03	REVISION -
---------------------------------	----------------------





EXISTING FRONT ELEVATION



GENERAL NOTES:

DO NOT SCALE FROM THIS DRAWING.

ALL DIMENSIONS MUST BE CHECKED ON SITE AND ANY DISCREPANCIES VERIFIED WITH THE ARCHITECT.

CLIENT

MESSRS J, R AND N MACDONAGH

JOB TITLE

28 KING'S MEWS LONDON WC1

DRAWING TITLE

EXISTING FRONT ELEVATION

SCALE

1:100@A3

DATE

06.17

FT ARCHITECTS LTD

Hamilton House
Mabledon Place
Bloomsbury
WC1H 9BB

020 7953 0388


www.ftarchitects.co.uk

DRAWING No.

200_03_04

REVISION

-

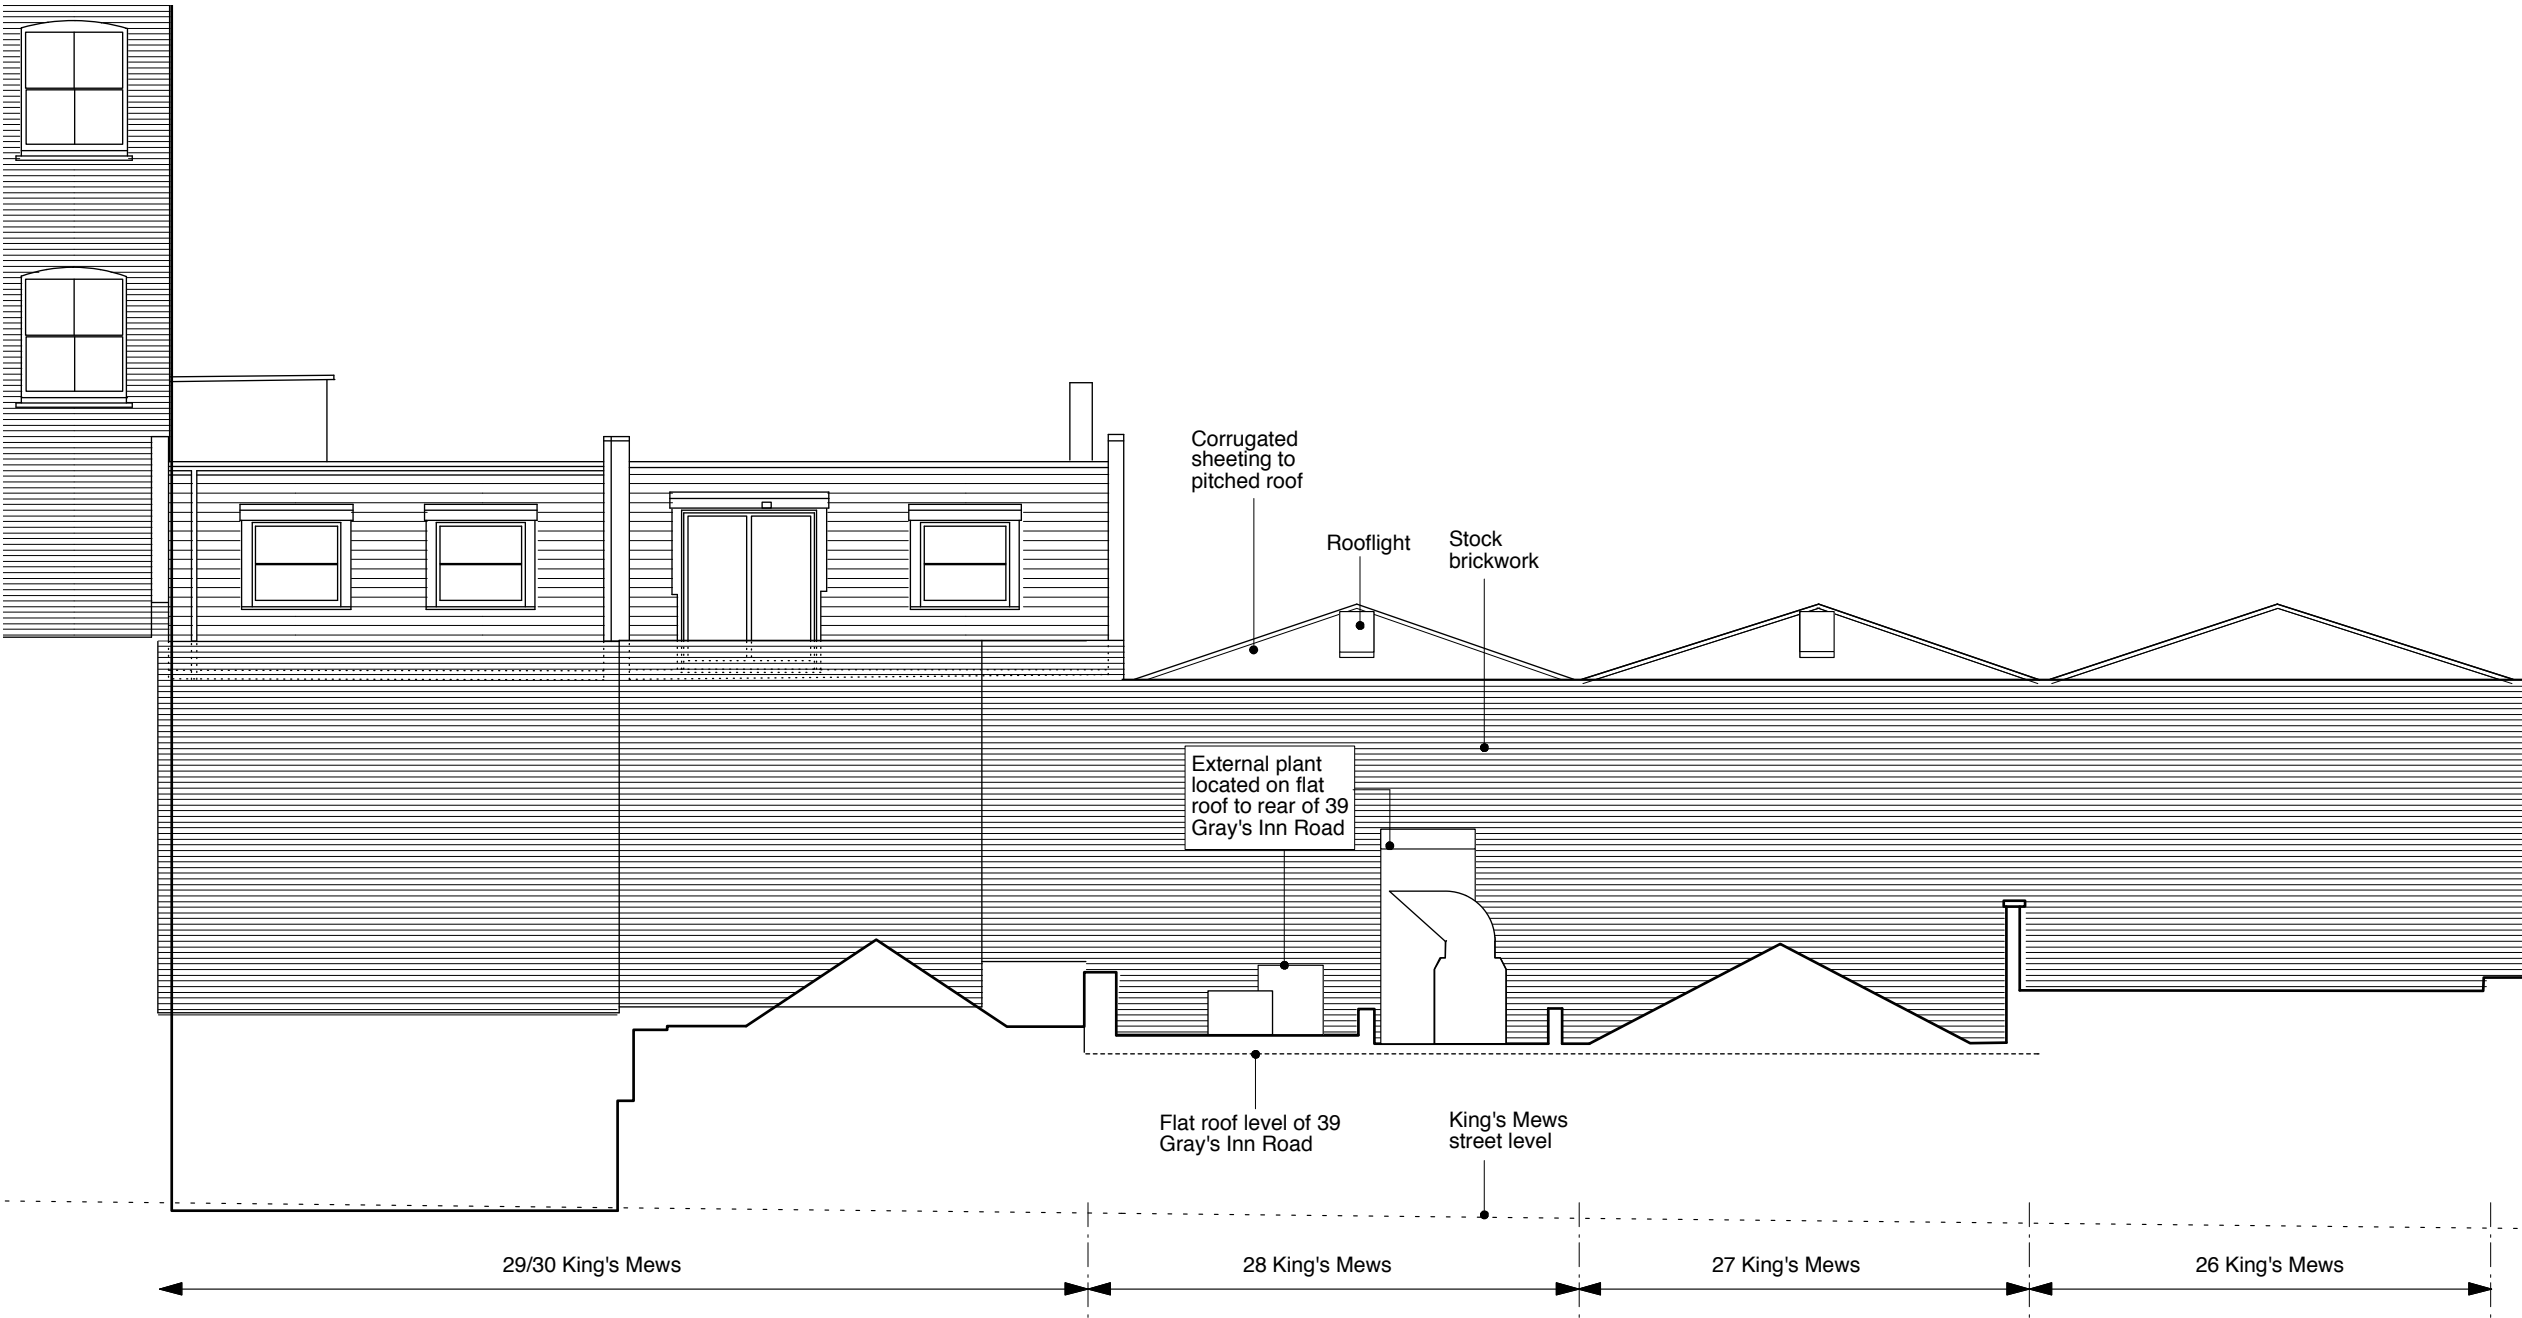

EXISTING REAR ELEVATION

GENERAL NOTES:

DO NOT SCALE FROM THIS DRAWING.

ALL DIMENSIONS MUST BE CHECKED ON SITE AND ANY DISCREPANCIES VERIFIED WITH THE ARCHITECT.

CLIENT

MESSRS J, R AND N MACDONAGH

JOB TITLE

28 KING'S MEWS LONDON WC1

DRAWING TITLE

EXISTING REAR ELEVATION

SCALE	DATE
1:100@A3	06.17

FT ARCHITECTS LTD


Hamilton House
Mabledon Place
Bloomsbury
WC1H 9BB

020 7953 0388


www.ftarchitects.co.uk

DRAWING No.	REVISION
200_03_05	-



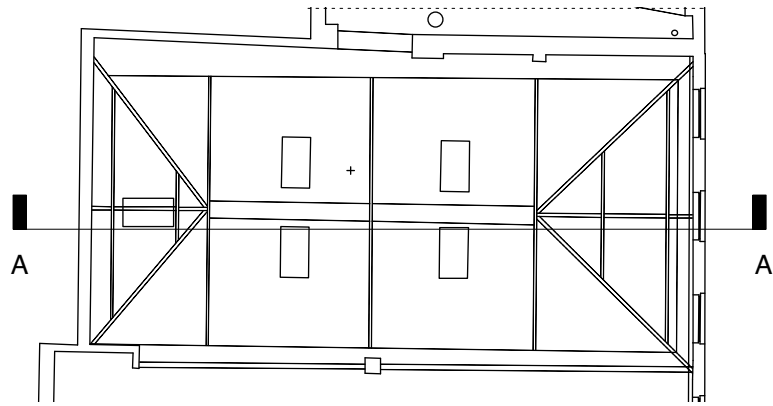

SECTION CUT
(1ST FLOOR PLAN SHOWN AT 1:150)

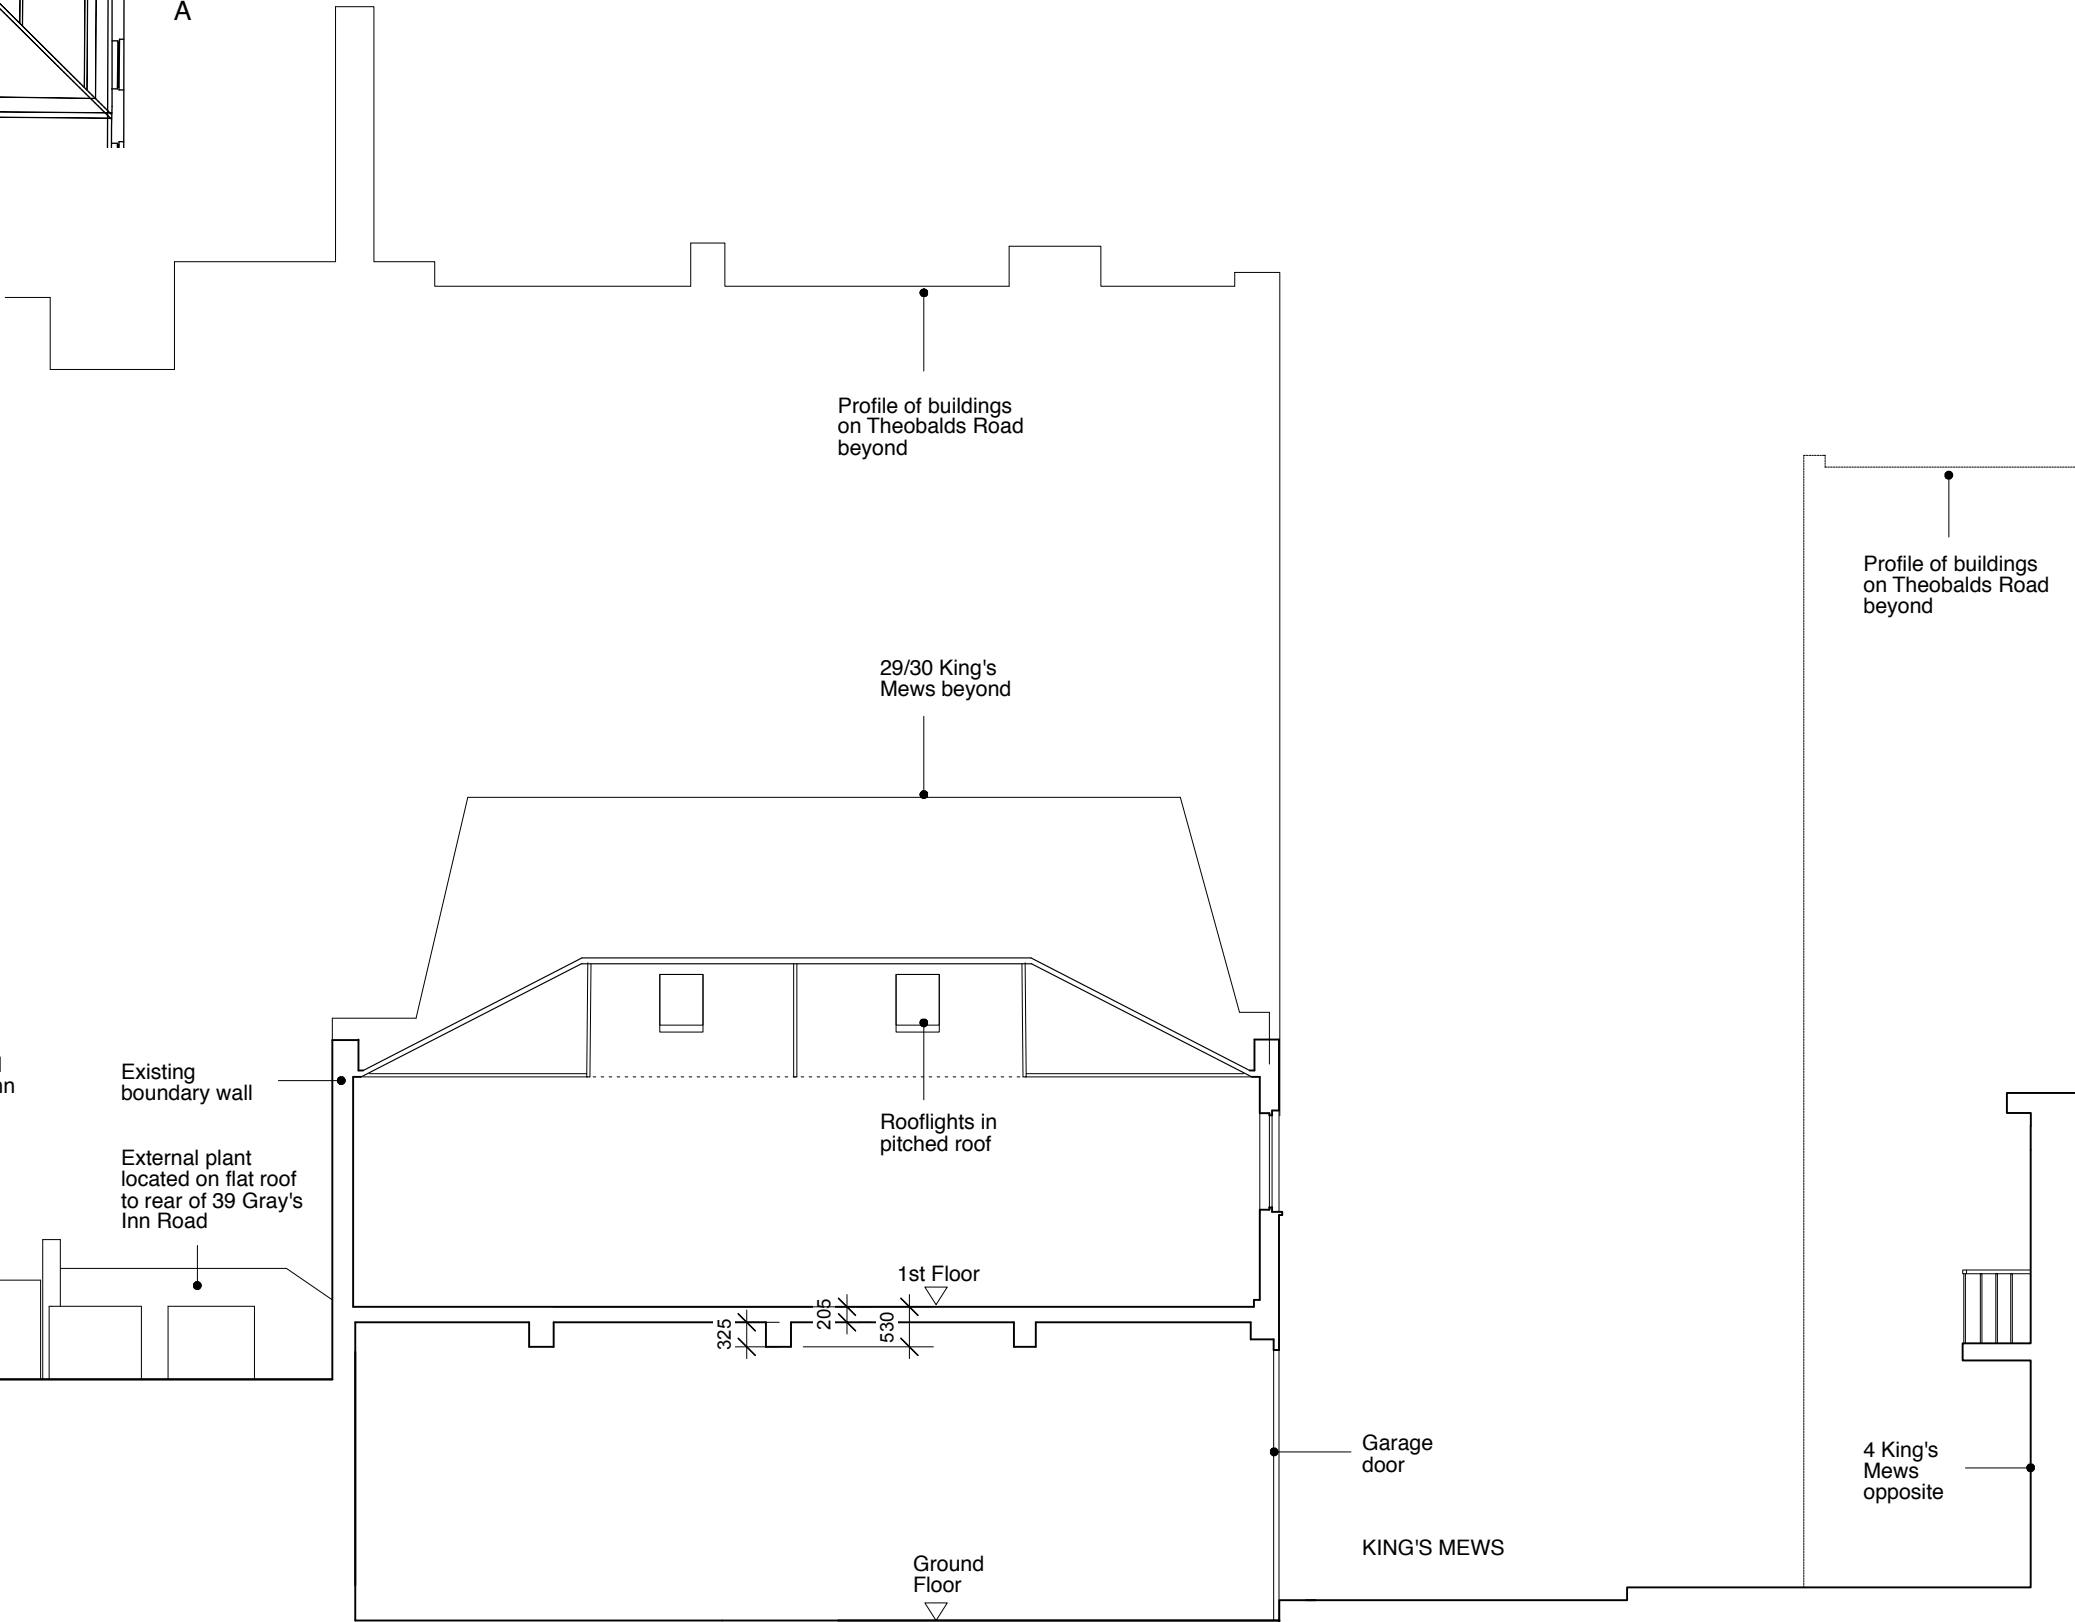

EXISTING LONG SECTION AA



GENERAL NOTES:

DO NOT SCALE FROM THIS
DRAWING.

ALL DIMENSIONS MUST BE
CHECKED ON SITE AND ANY
DISCREPANCIES VERIFIED WITH
THE ARCHITECT.

CLIENT
**MESSRS J, R AND N
MACDONAGH**

JOB TITLE
**28 KING'S MEWS
LONDON
WC1**

DRAWING TITLE
**EXISTING LONG
SECTION AA**

SCALE 1:100@A3	DATE 06.17
--------------------------	----------------------

FT ARCHITECTS LTD

Hamilton House
Mabledon Place
Bloomsbury
WC1H 9BB

020 7953 0388

www.ftarchitects.co.uk

DRAWING No. 200_03_06	REVISION -
---------------------------------	----------------------