





EXISTING FRONT ELEVATION
scale 1:100

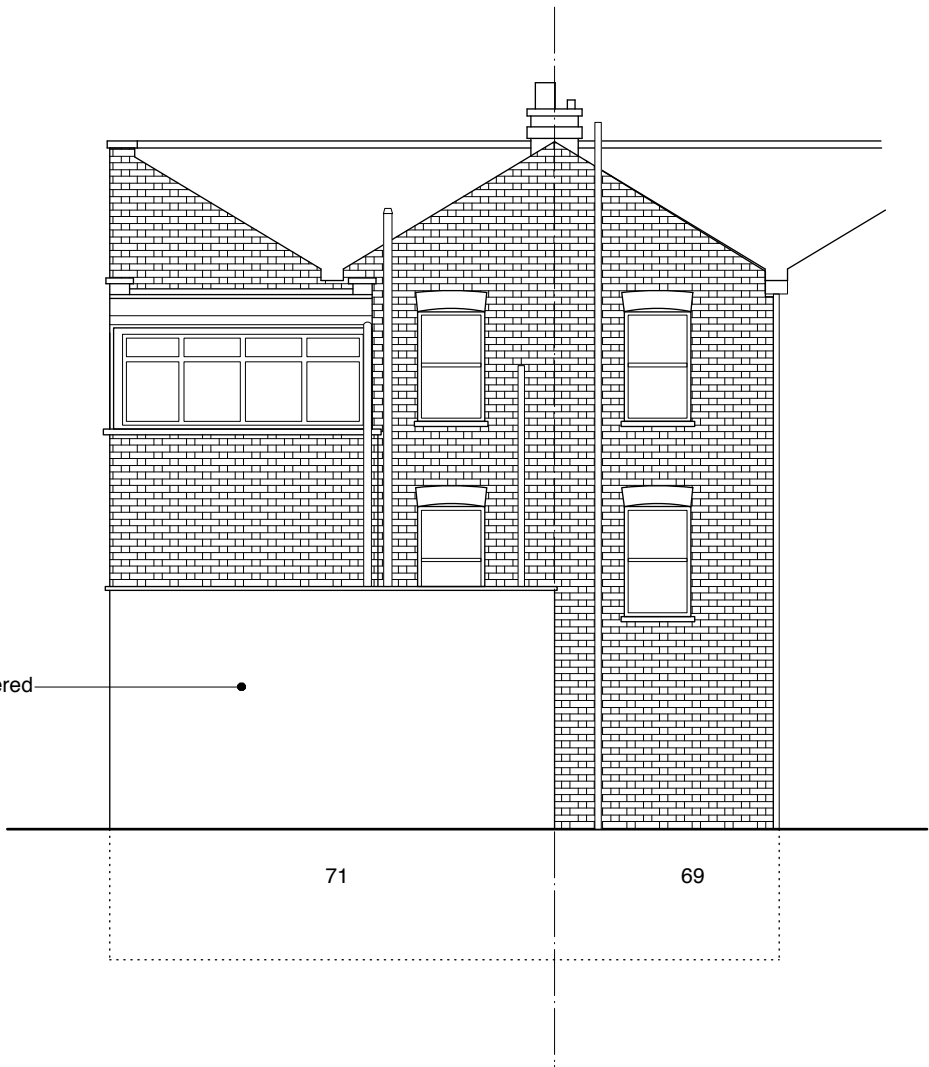

EXISTING REAR ELEVATION
scale 1:100

 

GLA Architecture and Design
Southgate Office Village, Block E, First Floor,
286A Chase Road, London, N14 6HF
T 020 8886 5100 F 020 8886 0669 E g@glaad.co.uk

Client		
S. ASPRIS & SON LTD.		
Main Contractor		
Project		
CHANGE OF USE FROM A STORAGE AREA TO CREATE A 2 BEDROOM FLAT AT 71 FALKLAND ROAD, LONDON NW5 2XB		
Drawing Title		
EXISTING FRONT & REAR ELEVATIONS		
Scale	Date	Drawn By
1:100 @ A3	May 2014	EG
Project No.	Drawing No.	Rev.
1415C	04	A-
DO NOT SCALE THIS DRAWING. ALL DIMENSIONS TO BE CHECKED ON SITE		
© Copyright		
DRAWING STATUS		
A SCHEME - Outline/Scheme drawings for proposals, budgets, etc.		
B DESIGN DEVELOPMENT - Evolving final design drawings for approvals, tenders, billing etc.		
C CONSTRUCTION - Fully developed drawings issued under instruction for construction.		
ONLY STATUS 'C' DRAWINGS TO BE USED FOR CONSTRUCTION PURPOSES		