





Location Plan

Scale 1:1250

 

Existing Block Plan

Scale 1:500

 

NOTES:

© COPYRIGHT - DETAILED PLANNING LTD

all dimension should be checked on site prior to works commencing. Variations in squareness, depth of plaster etc, must be checked for. Where new walls are shown as aligned with existing walls, physical removal of brickwork and / or plaster to establish the actual position of the wall being attached to must be checked.

any discrepancies should be reported in writing immediately.

when printing off PDF's, check that the drawings are printed to correct paper size and scale.

documents should be used as to the drawing status described

property owner to ensure that all aspects of the "party wall etc., act 1996" are complied with prior to any works commencing on site.



DETAILED PLANNING

UNIT6, ST ALBANS HOUSE
ST ALBANS LANE
GOLDERS GREEN LONDON NW11 7QE

T 0208 1500 494
E INFO@DETAILED-PLANNING.CO.UK
WWW.DETAILED-PLANNING.CO.UK

CLIENT

Mr Mike Jennings

SITE

41 Gondar Gardens, West Hampstead NW6 1EP

DRAWING TITLE

Location Plan and Existing Block Plan


DRAWINGS STATUS

Planning


SCALE	DATE	DRAWN	CHECKED
As Noted @ A3	Aug. 2017	E.C.	P.C.

DRAWING NO.	REVISION
1263MJ1_FULSH1	0


- Key**
- Existing Structure
 - Proposed
 - Removals
 - Detail Above (e.g. rooflight, bulk head)
 - Detail Below (e.g. walls below)
 - Below Ground Drainage
 - CH-XXXX Ceiling Height (mm)
 - "sqm" Square Metres of Room or Area
 - Assumed Boundary Line

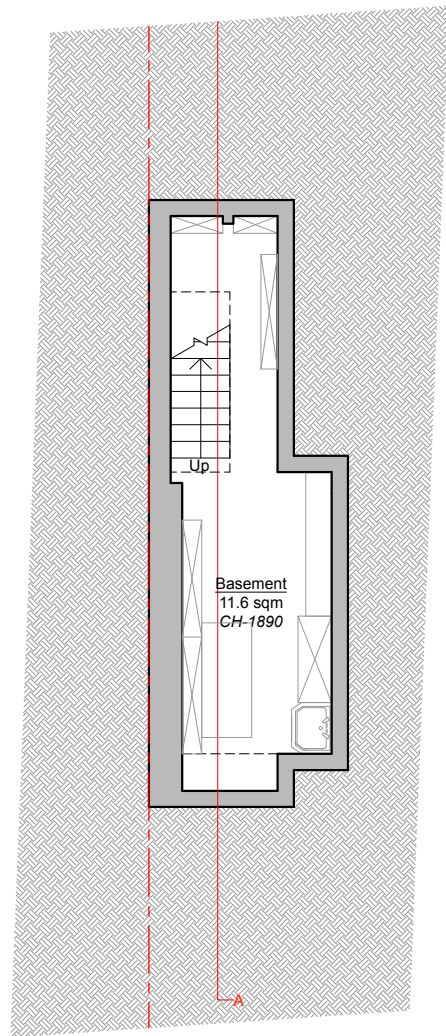

Cellar Floor Plan
As Existing - Scale 1:100

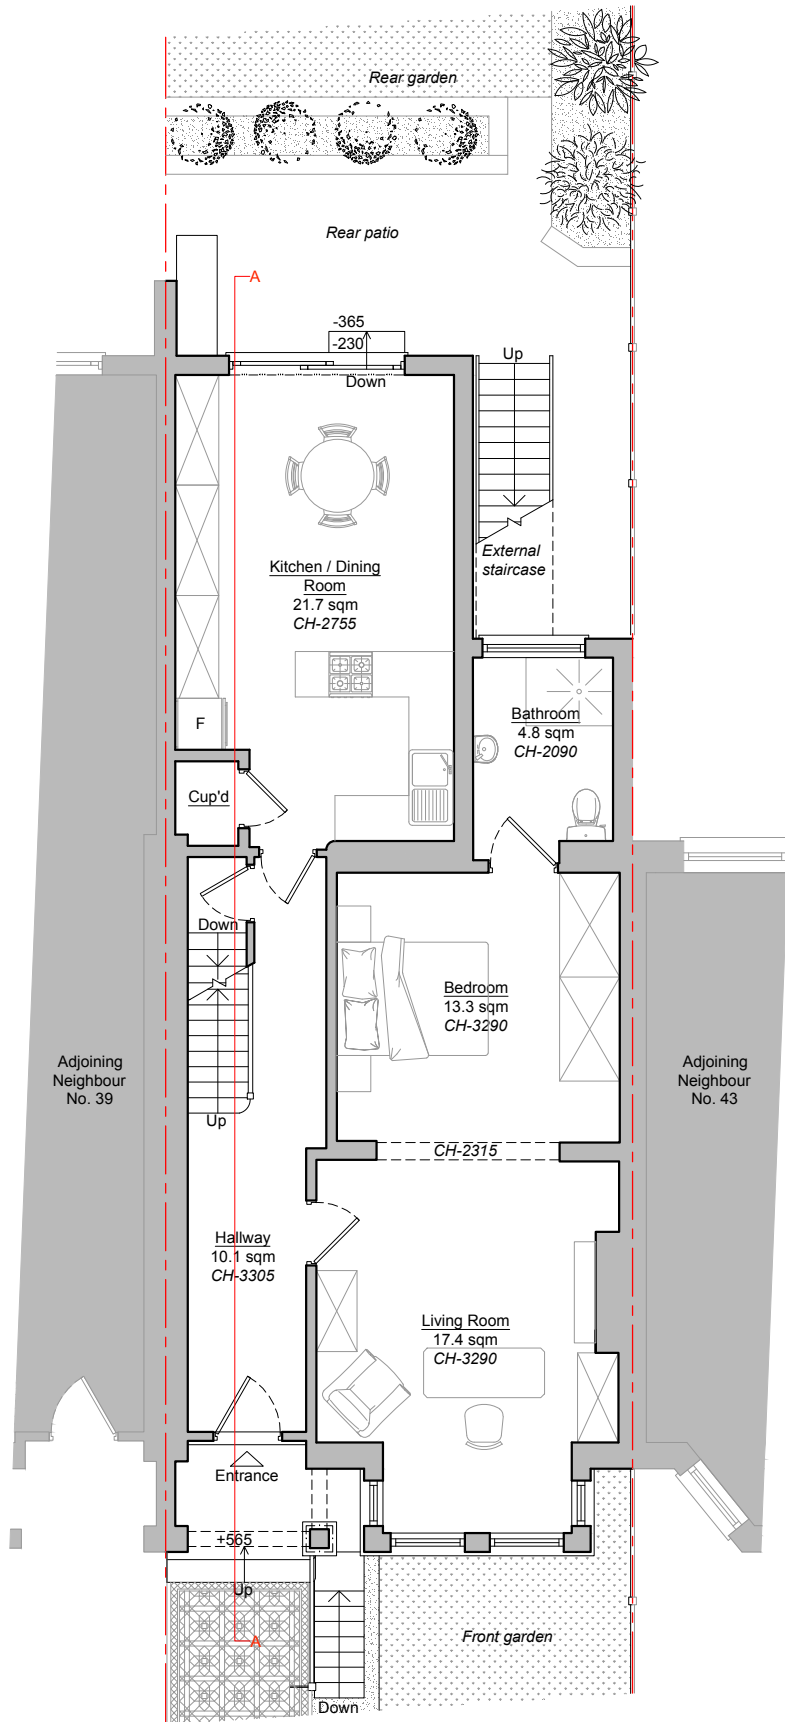

Ground Floor Plan
As Existing - Scale 1:100

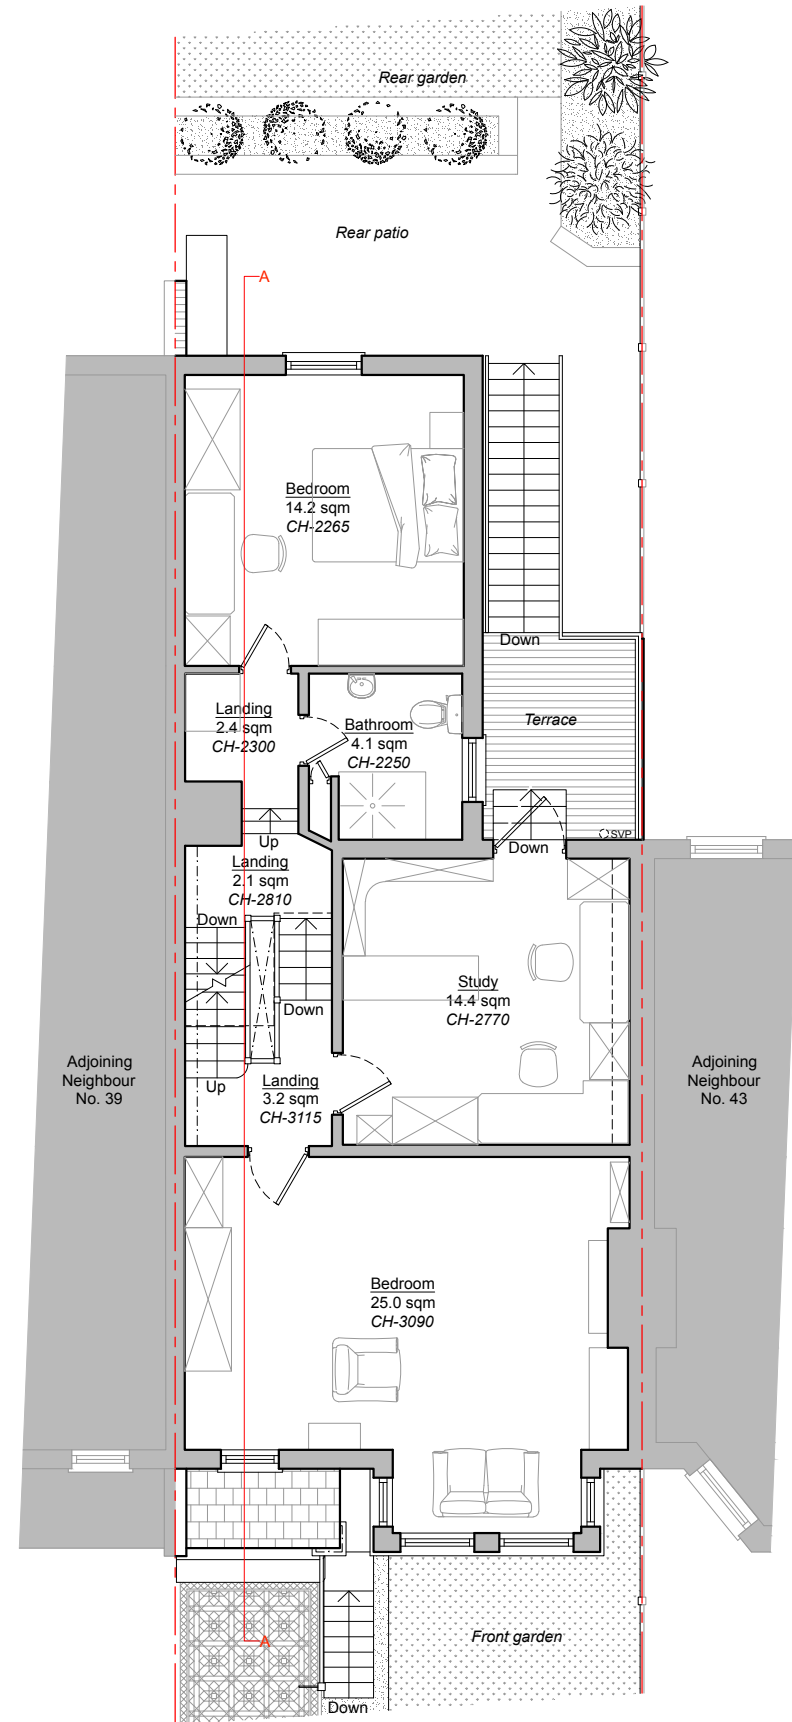

First Floor Plan
As Existing - Scale 1:100

NOTES:

© COPYRIGHT - DETAILED PLANNING LTD


all dimension should be checked on site prior to works commencing. Variations in squareness, depth of plaster etc, must be checked for. Where new walls are shown as aligned with existing walls, physical removal of brickwork and / or plaster to establish the actual position of the wall being attached to must be checked.

any discrepancies should be reported in writing immediately.

when printing off PDF's, check that the drawings are printed to correct paper size and scale.

documents should be used as to the drawing status described

property owner to ensure that all aspects of the "party wall etc., act 1996" are complied with prior to any works commencing on site.

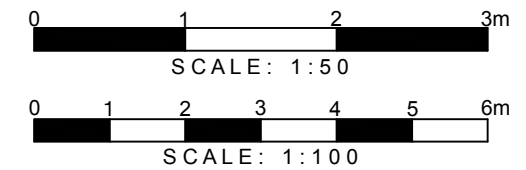

DETAILED PLANNING

UNIT6, ST ALBANS HOUSE
ST ALBANS LANE
GOLDERS GREEN LONDON NW11 7QE

T 0208 1500 494
E INFO@DETAILED-PLANNING.CO.UK
WWW.DETAILED-PLANNING.CO.UK

CLIENT

Mr Mike Jennings

SITE

41 Gondar Gardens, West Hampstead NW6 1EP

DRAWING TITLE

Existing Cellar, Ground and First Floor Plans

DRAWINGS STATUS

Planning


SCALE	DATE	DRAWN	CHECKED
1:100 @ A3	Aug. 2017	E.C.	P.C.

DRAWING NO.	REVISION
1263MJ1_FUL: SH2	0

- Key**
- Existing Structure
 - Proposed
 - Removals
 - Detail Above (e.g. rooflight, bulk head)
 - Detail Below (e.g. walls below)
 - Below Ground Drainage
 - CH-XXXX Ceiling Height (mm)
 - "sqm" Square Metres of Room or Area
 - Assumed Boundary Line



Front Elevation
As Existing - Scale 1:100

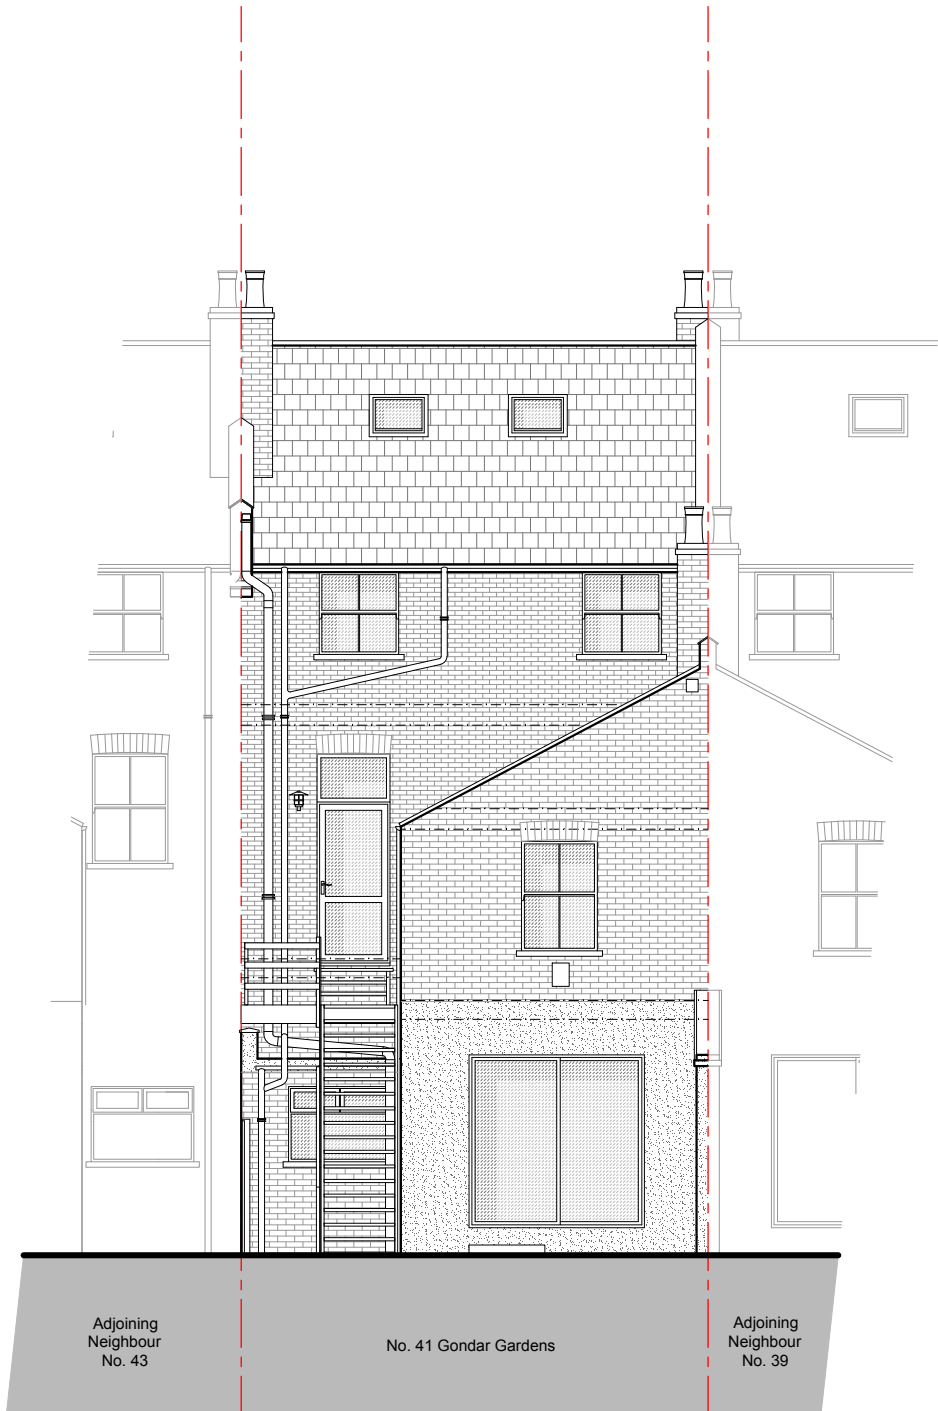

Rear Elevation
As Existing - Scale 1:100

NOTES :

© COPYRIGHT - DETAILED PLANNING LTD

all dimension should be checked on site prior to works commencing. Variations in squareness, depth of plaster etc, must be checked for. Where new walls are shown as aligned with existing walls, physical removal of brickwork and / or plaster to establish the actual position of the wall being attached to must be checked.

any discrepancies should be reported in writing immediately.

when printing off PDF's, check that the drawings are printed to correct paper size and scale.

documents should be used as to the drawing status described

property owner to ensure that all aspects of the "party wall etc., act 1996" are complied with prior to any works commencing on site.



DETAILED PLANNING

UNIT6, ST ALBANS HOUSE
ST ALBANS LANE
GOLDERS GREEN LONDON NW11 7QE

T 0208 1500 494
E INFO@DETAILED-PLANNING.CO.UK
WWW.DETAILED-PLANNING.CO.UK

CLIENT
Mr Mike Jennings

SITE
41 Gondar Gardens, West Hampstead NW6 1EP


DRAWING TITLE
Existing Front and Rear Elevations

DRAWINGS STATUS
Planning

SCALE	DATE	DRAWN	CHECKED
1:100 @ A3	Aug. 2017	E.C.	P.C.

DRAWING NO.	REVISION
1263MJ1_FUL: SH3	0

- Key**
- Existing Structure
 - Proposed
 - Removals
 - Detail Above (e.g. rooflight, bulk head)
 - Detail Below (e.g. walls below)
 - Below Ground Drainage
 - CH-XXXX Ceiling Height (mm)
 - "sqm" Square Metres of Room or Area
 - Assumed Boundary Line

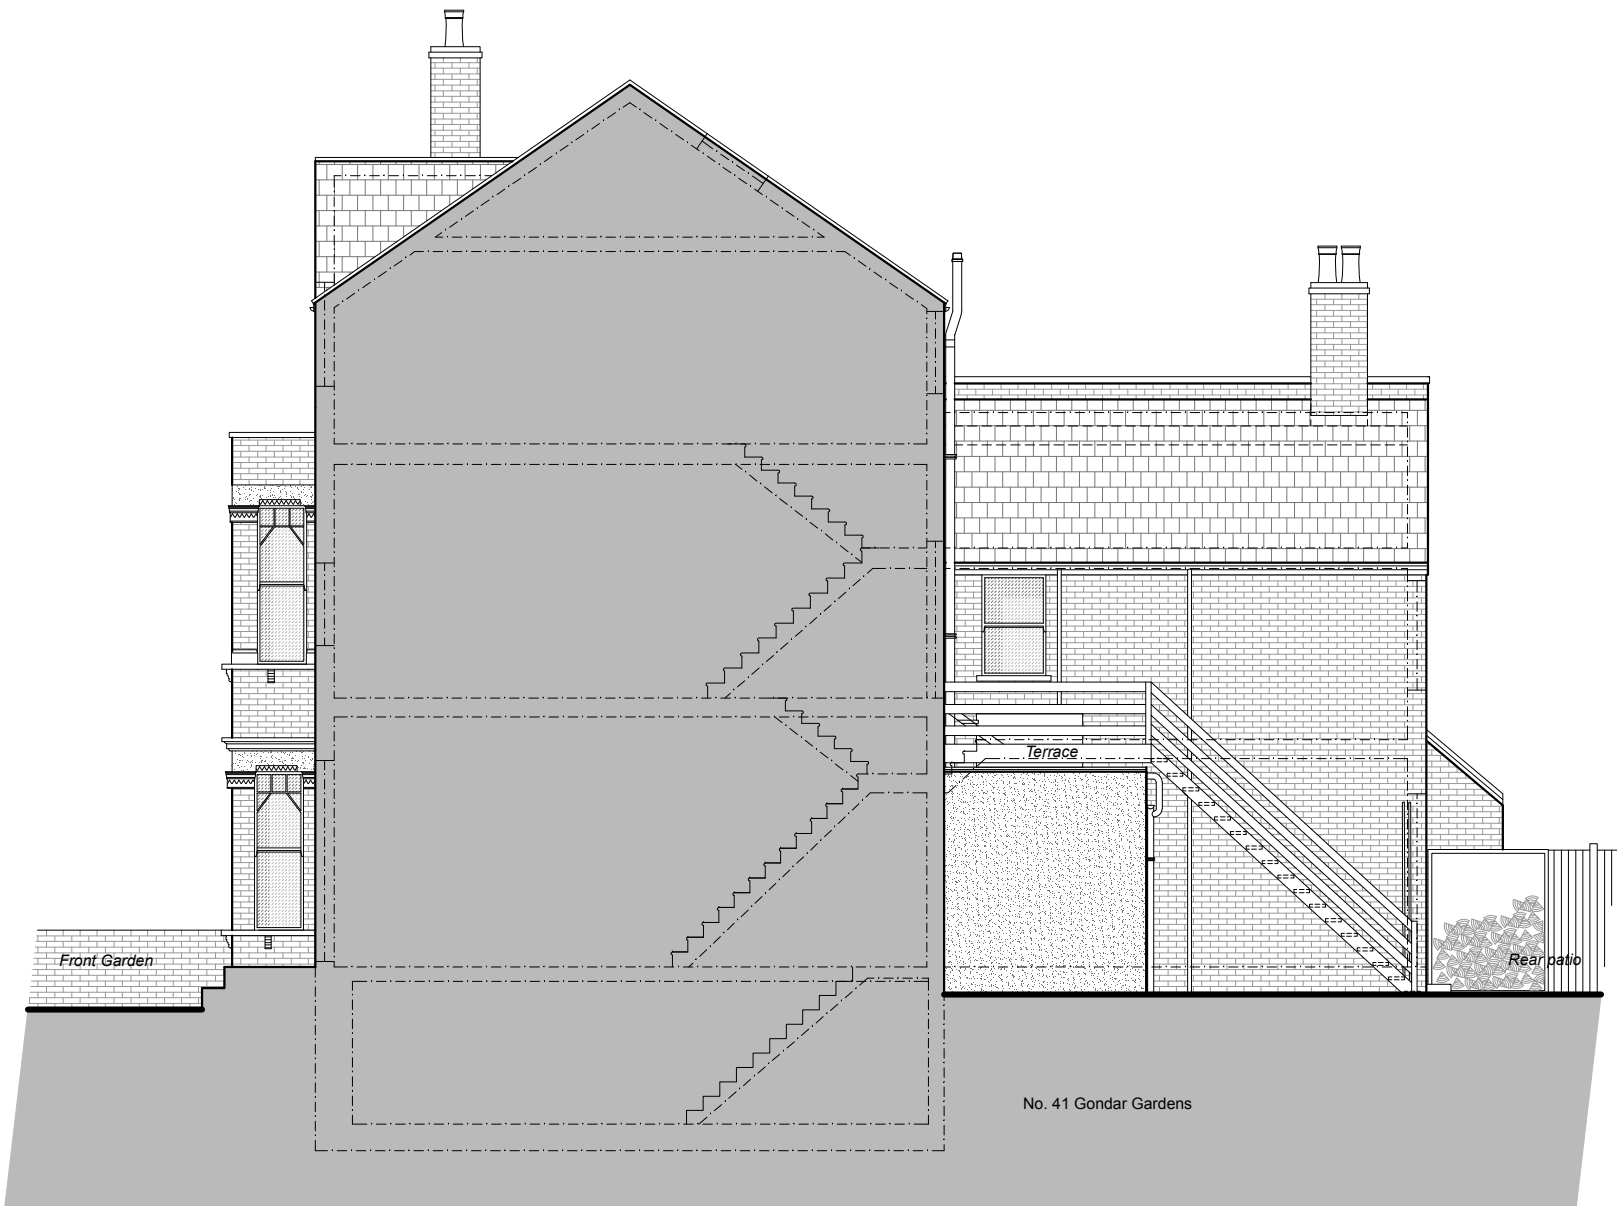

Side Elevation
As Existing - Scale 1:100

NOTES:

© COPYRIGHT - DETAILED PLANNING LTD


all dimension should be checked on site prior to works commencing. Variations in squareness, depth of plaster etc, must be checked for. Where new walls are shown as aligned with existing walls, physical removal of brickwork and / or plaster to establish the actual position of the wall being attached to must be checked.

any discrepancies should be reported in writing immediately.

when printing off PDF's, check that the drawings are printed to correct paper size and scale.

documents should be used as to the drawing status described

property owner to ensure that all aspects of the "party wall etc., act 1996" are complied with prior to any works commencing on site.

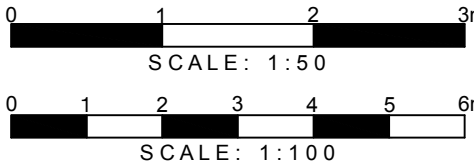

DETAILED PLANNING

UNIT6, ST ALBANS HOUSE
ST ALBANS LANE
GOLDERS GREEN LONDON NW11 7QE

T 0208 1500 494
E INFO@DETAILED-PLANNING.CO.UK
WWW.DETAILED-PLANNING.CO.UK

CLIENT

Mr Mike Jennings

SITE

41 Gondar Gardens, West Hampstead NW6 1EP

DRAWING TITLE

Existing Side Elevation

DRAWINGS STATUS

Planning

SCALE	DATE	DRAWN	CHECKED
1:100 @ A3	Aug. 2017	E.C.	P.C.

DRAWING NO.	REVISION
1263MJ1_FUL: SH4	0

- Key**
- Existing Structure
 - Proposed
 - Removals
 - Detail Above (e.g. rooflight, bulk head)
 - Detail Below (e.g. walls below)
 - Below Ground Drainage
 - CH-XXXX Ceiling Height (mm)
 - "sqm" Square Metres of Room or Area
 - Assumed Boundary Line



Section AA
As Existing - Scale 1:100

NOTES :

© COPYRIGHT - DETAILED PLANNING LTD


all dimension should be checked on site prior to works commencing. Variations in squareness, depth of plaster etc, must be checked for. Where new walls are shown as aligned with existing walls, physical removal of brickwork and / or plaster to establish the actual position of the wall being attached to must be checked.

any discrepancies should be reported in writing immediately.

when printing off PDF's, check that the drawings are printed to correct paper size and scale.

documents should be used as to the drawing status described

property owner to ensure that all aspects of the "party wall etc., act 1996" are complied with prior to any works commencing on site.

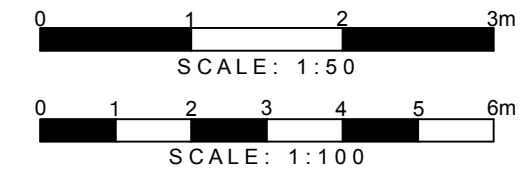

DETAILED PLANNING

UNIT6, ST ALBANS HOUSE
ST ALBANS LANE
GOLDERS GREEN LONDON NW11 7QE

T 0208 1500 494
E INFO@DETAILED-PLANNING.CO.UK
WWW.DETAILED-PLANNING.CO.UK

CLIENT

Mr Mike Jennings

SITE

41 Gondar Gardens, West Hampstead NW6 1EP

DRAWING TITLE

Existing Section A-A

DRAWINGS STATUS

Planning

SCALE	DATE	DRAWN	CHECKED
1:100 @ A3	Aug. 2017	E.C.	P.C.

DRAWING NO.	REVISION
1263MJ1_FUL: SH5	0