




Produced 21 Jun 2016 from the Ordnance Survey MasterMap (Topography) Database and incorporating surveyed revision available at this date.

The representation of a road, track or path is no evidence of a right of way. The representation of features as lines is no evidence of a property boundary.

 


1:1250




65, Gascony Ave, London
NW6 4ND

Supplied by: **Stanfords 21 Jun 2016**
Licence: © Crown Copyright and
database rights 2016 OS100035409
Order Licence Reference: O11010494
Centre coordinates: 525296 184194

 

Metres

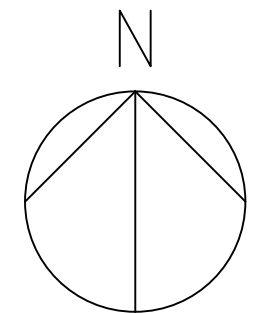



FELIXDB

12 Chichester Road
London NW6 5QN


t. 07966264656
felix@felixdb.co.uk
www.felixdb.co.uk

drawing no. FDB-65GA-A100
title: LOCATION PLAN
project: 65 GASCONY AVENUE, NW6 4ND
date: 11/08/2017 18:39:10
revision no.
drawn by: F.P.
scale: 1:1250@A3

do not scale from drawings,
dimensions to be checked on site

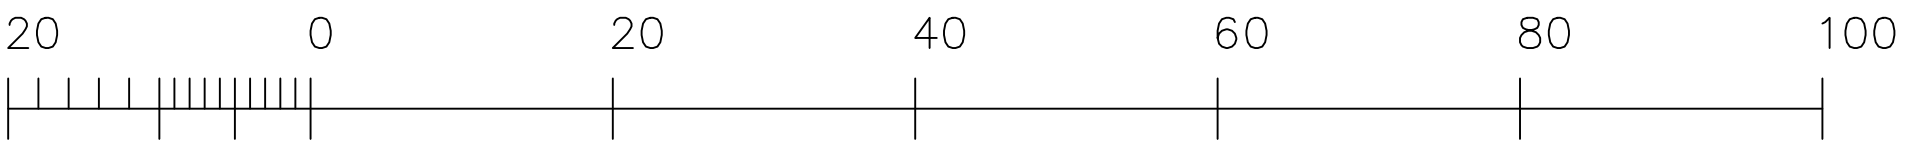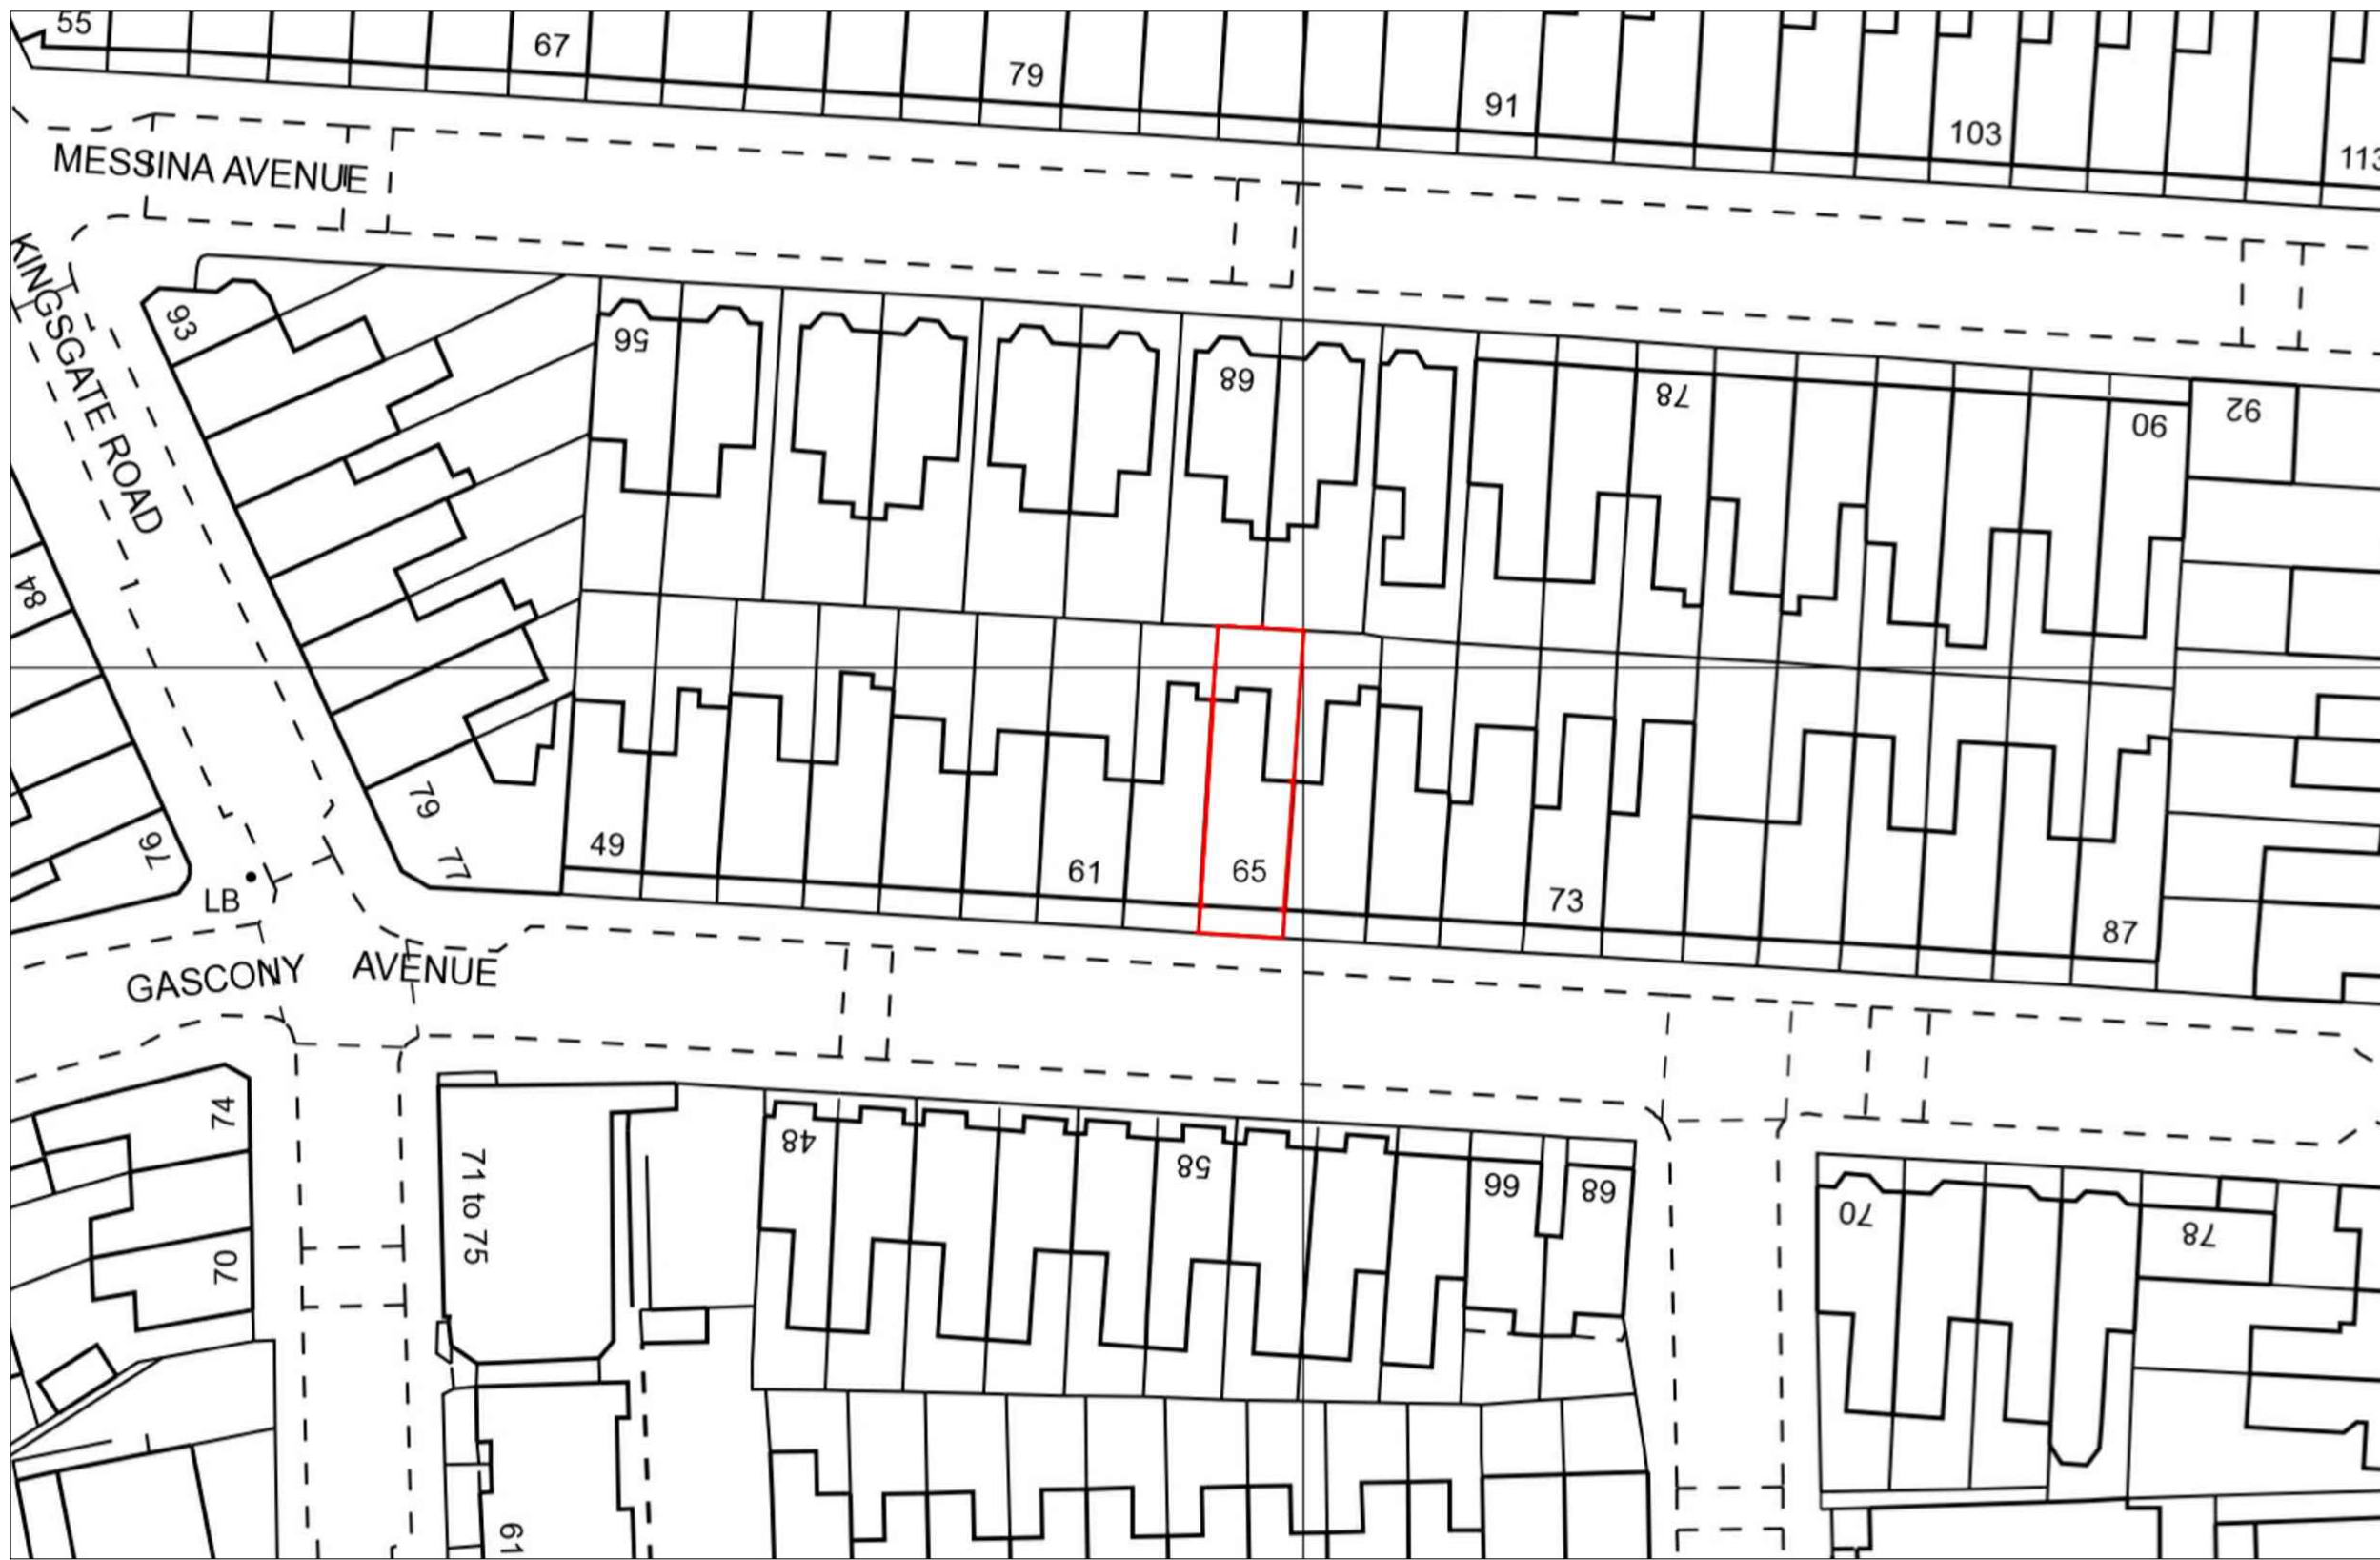

Metres

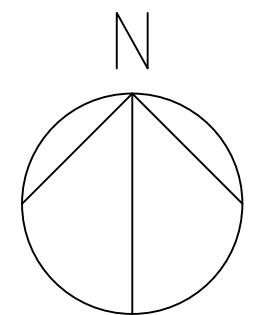



FELIX DB

12 Chichester Road
London NW6 5QN

t. 07966264656
felix@felixdb.co.uk
www.felixdb.co.uk

drawing no. FDB-65GA-A101
title: SITE PLAN
project: 65 GASCONY AVENUE, NW6 4ND
date: 11/08/2017 18:39:14
revision no.
drawn by: F.P
scale: 1:500@A3

do not scale from drawings,
dimensions to be checked on site

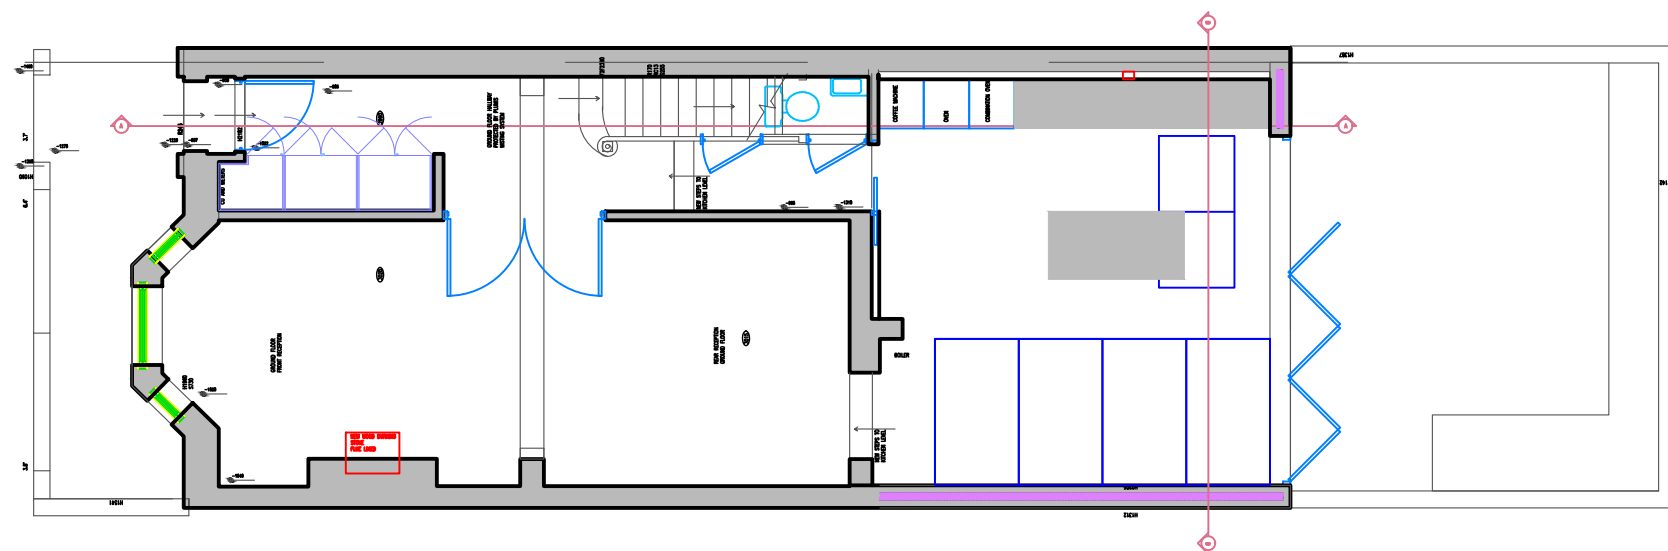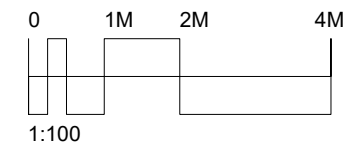

FELIXDB

12 Chichester Road
London NW6 5QN

t. 07966264656

felix@felixdb.co.uk

drawing no. FDB-65GA-A102A

title: EXISTING GROUND FLOOR PLAN

project: 65 GASCONY AVENUE, NW6 4ND




date: 11/08/2017 18:39:16

revision no.

drawn by: F.P

scale: 1:100@A3

do not scale from drawings,
dimensions to be checked on site

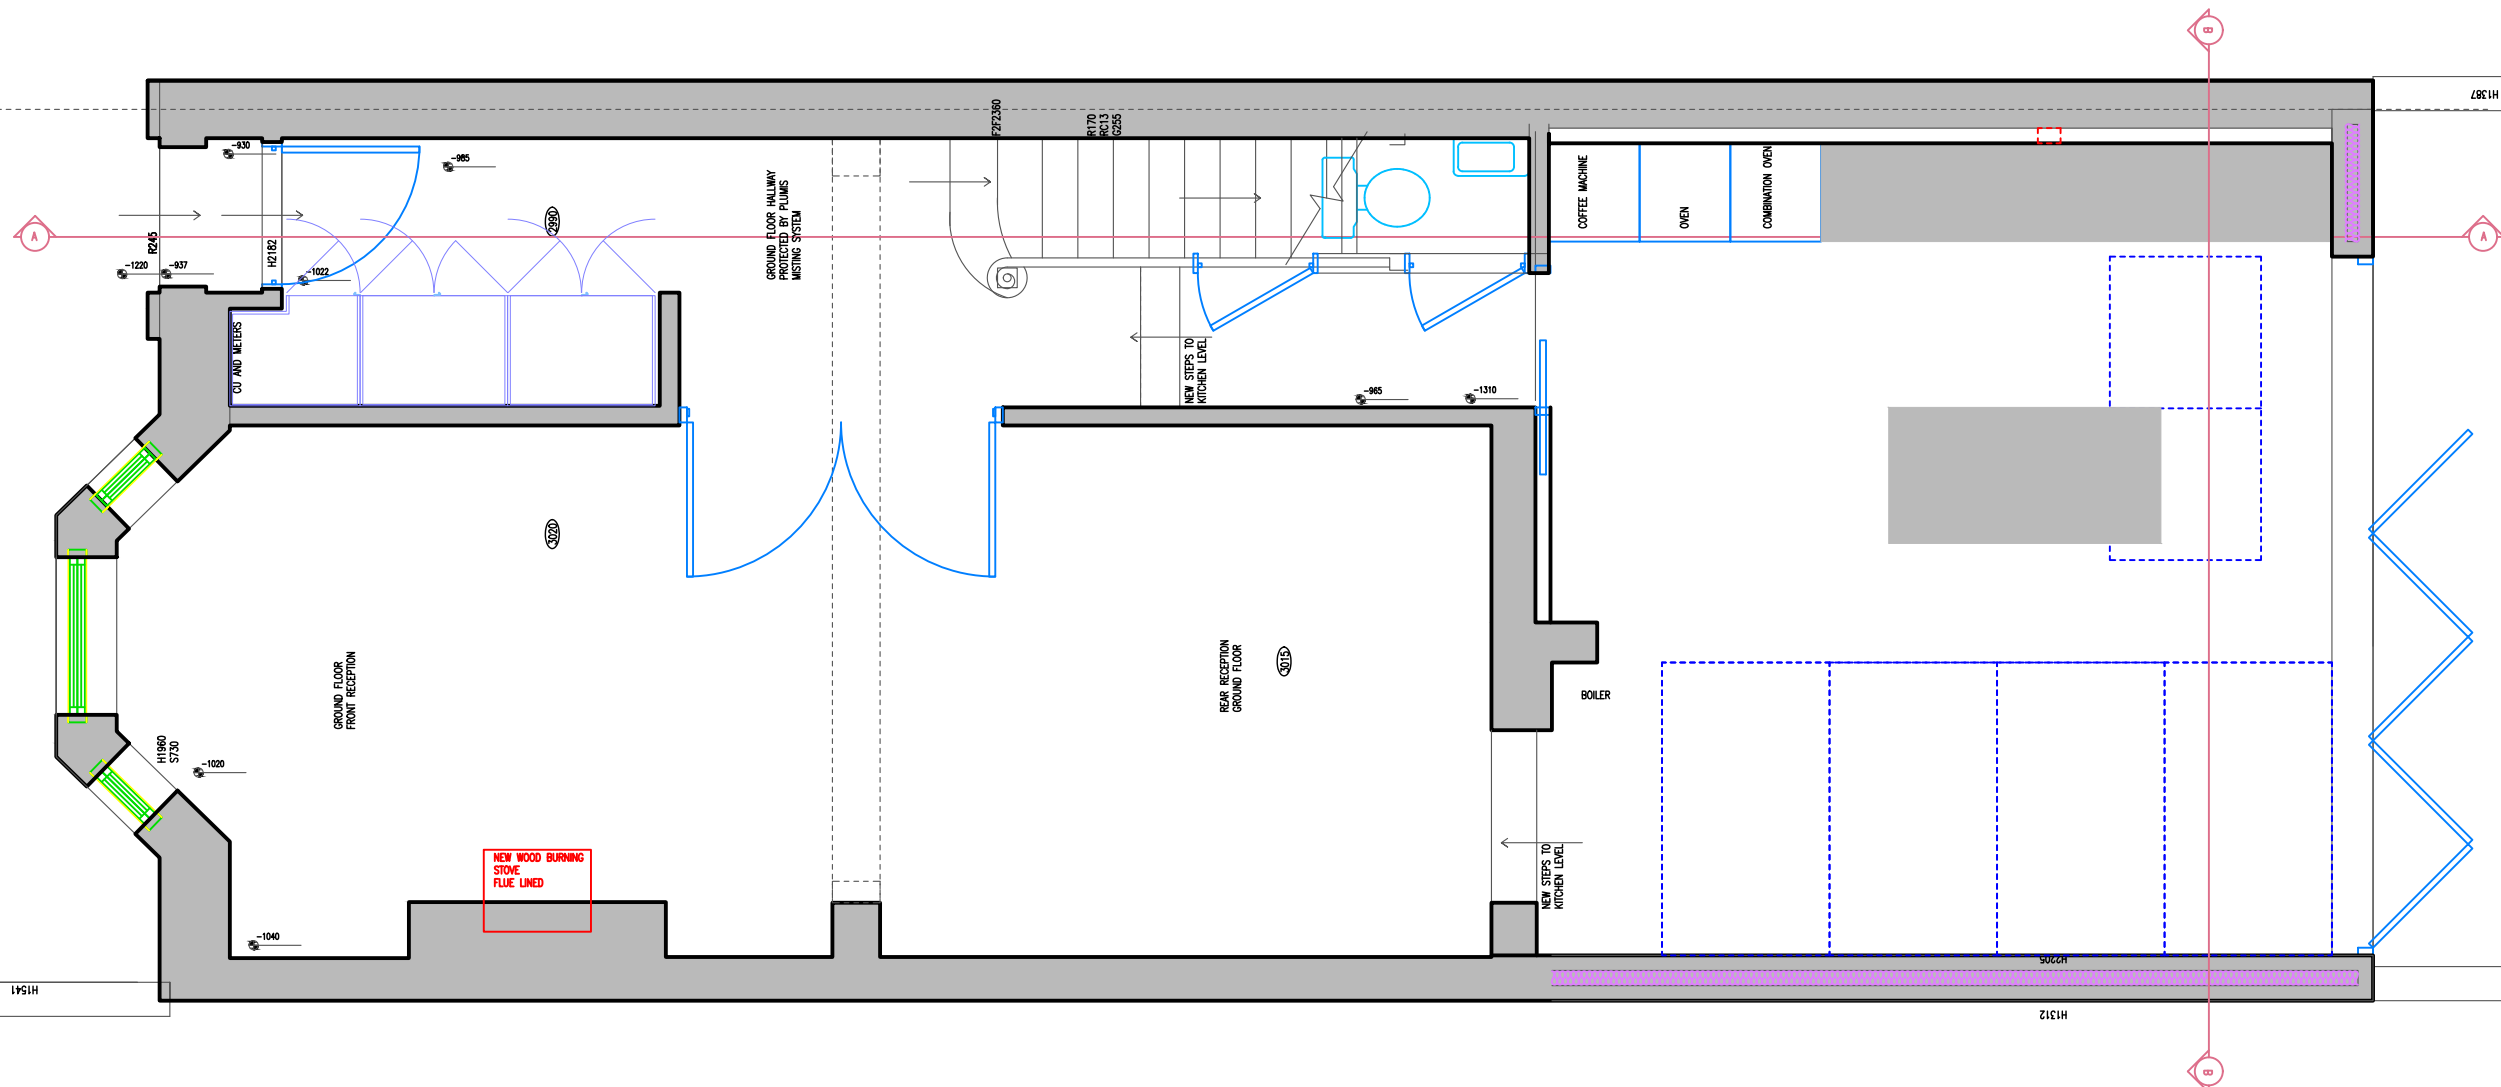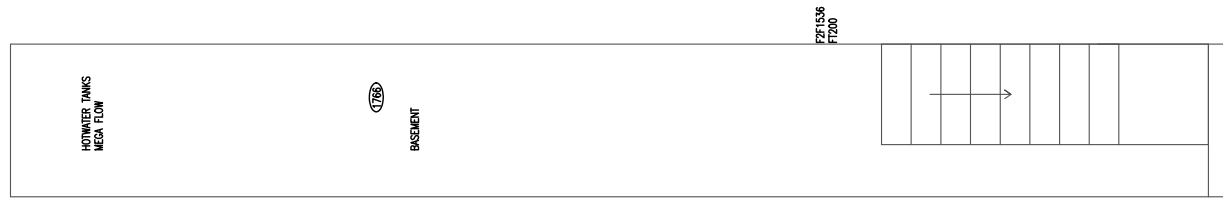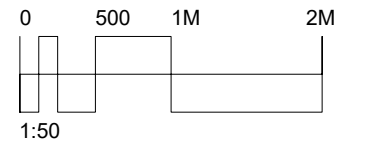

FELIX DB



12 Chichester Road
London NW6 5QN

t. 07966264656

felix@felixdb.co.uk

drawing no. FDB-65GA-A102
 title: EXISTING GROUND FLOOR PLAN
 project: 65 GASCONY AVENUE, NW6 4ND
 date: 11/08/2017 18:39:17
 revision no. F.P
 drawn by: 1:50@A3
 scale:

do not scale from drawings,
dimensions to be checked on site

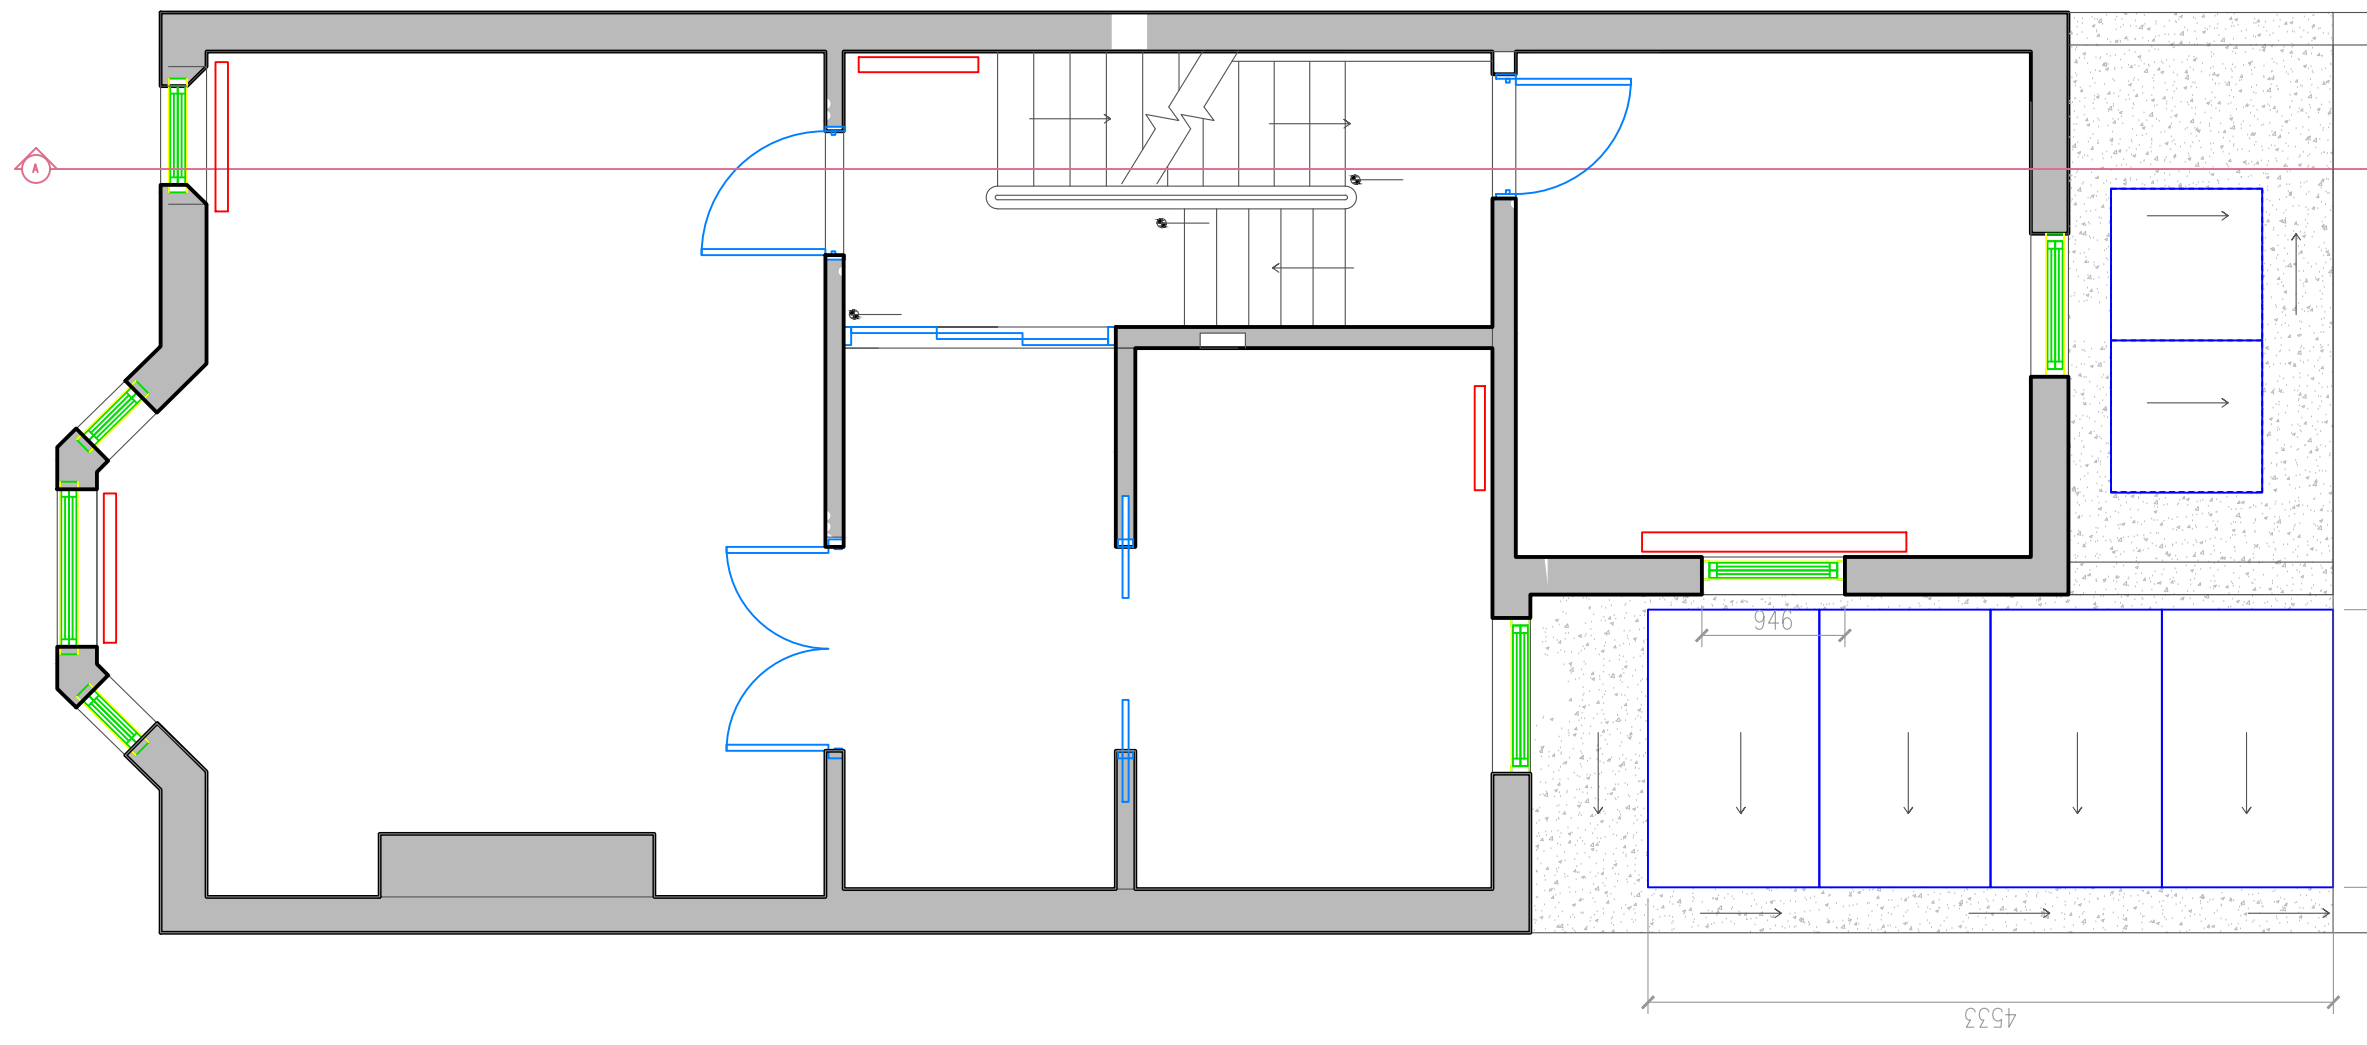
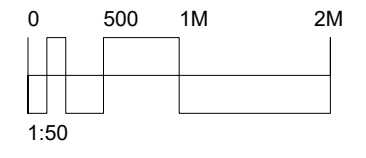


FELIXDB

12 Chichester Road
 London NW6 5QN
 t. 07966264656
 felix@felixdb.co.uk

drawing no. FDB-65GA-A103
 title: EXISTING 1ST FLOOR PLAN
 project: 65 GASCONY AVENUE, NW6 4ND
 date: 11/08/2017 18:39:18
 revision no.
 drawn by: F.P
 scale: 1:50@A3

do not scale from drawings,
 dimensions to be checked on site

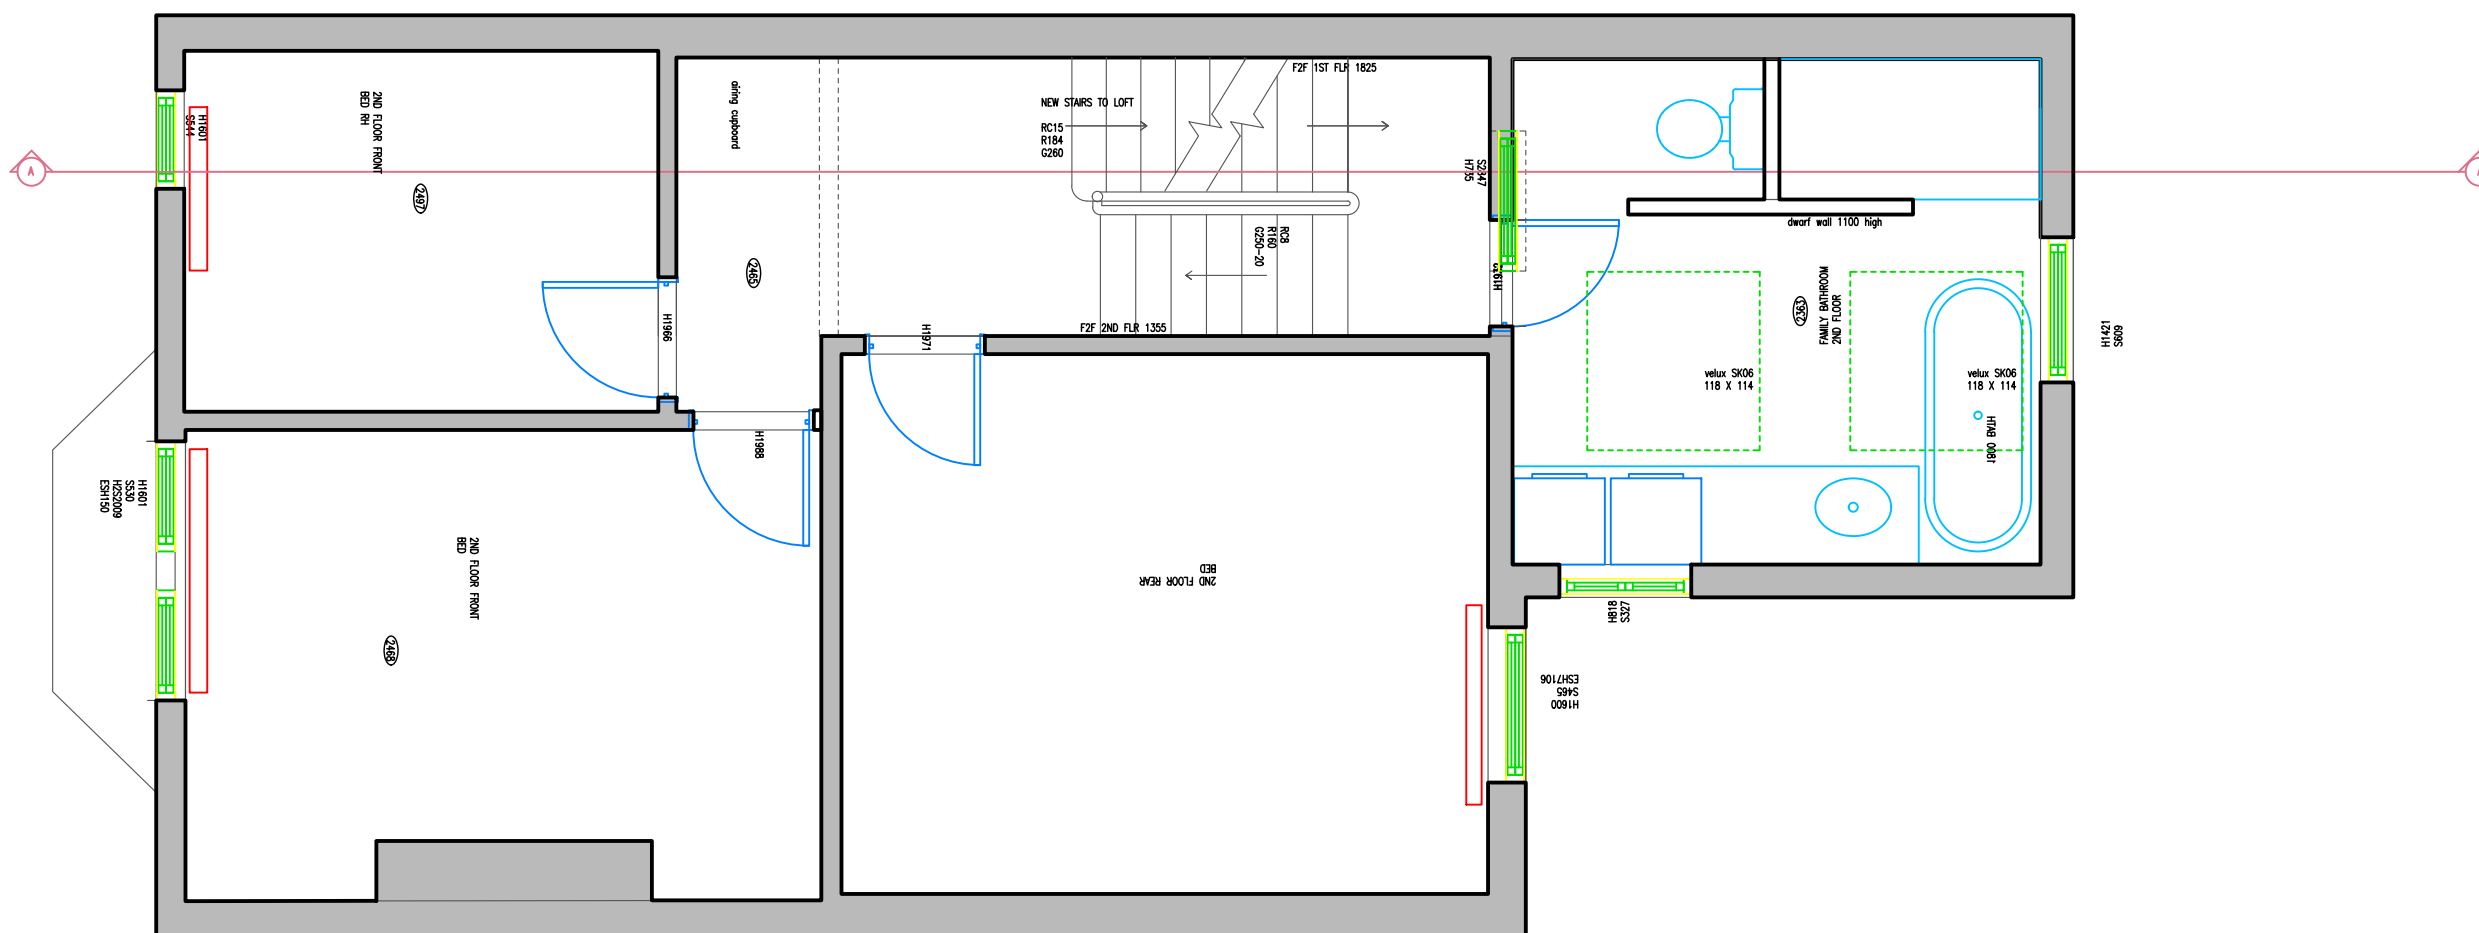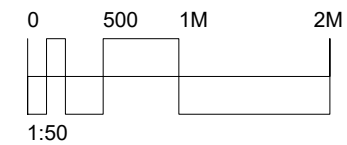

FELIXDB



12 Chichester Road
London NW6 5QN

t. 07966264656

felix@felixdb.co.uk

drawing no. FDB-65GA-A104
 title: EXISTING 2ND FLOOR PLAN
 project: 65 GASCONY AVENUE, NW6 4ND
 date: 11/08/2017 18:39:22
 revision no.
 drawn by: F.P
 scale: 1:50@A3

do not scale from drawings,
dimensions to be checked on site

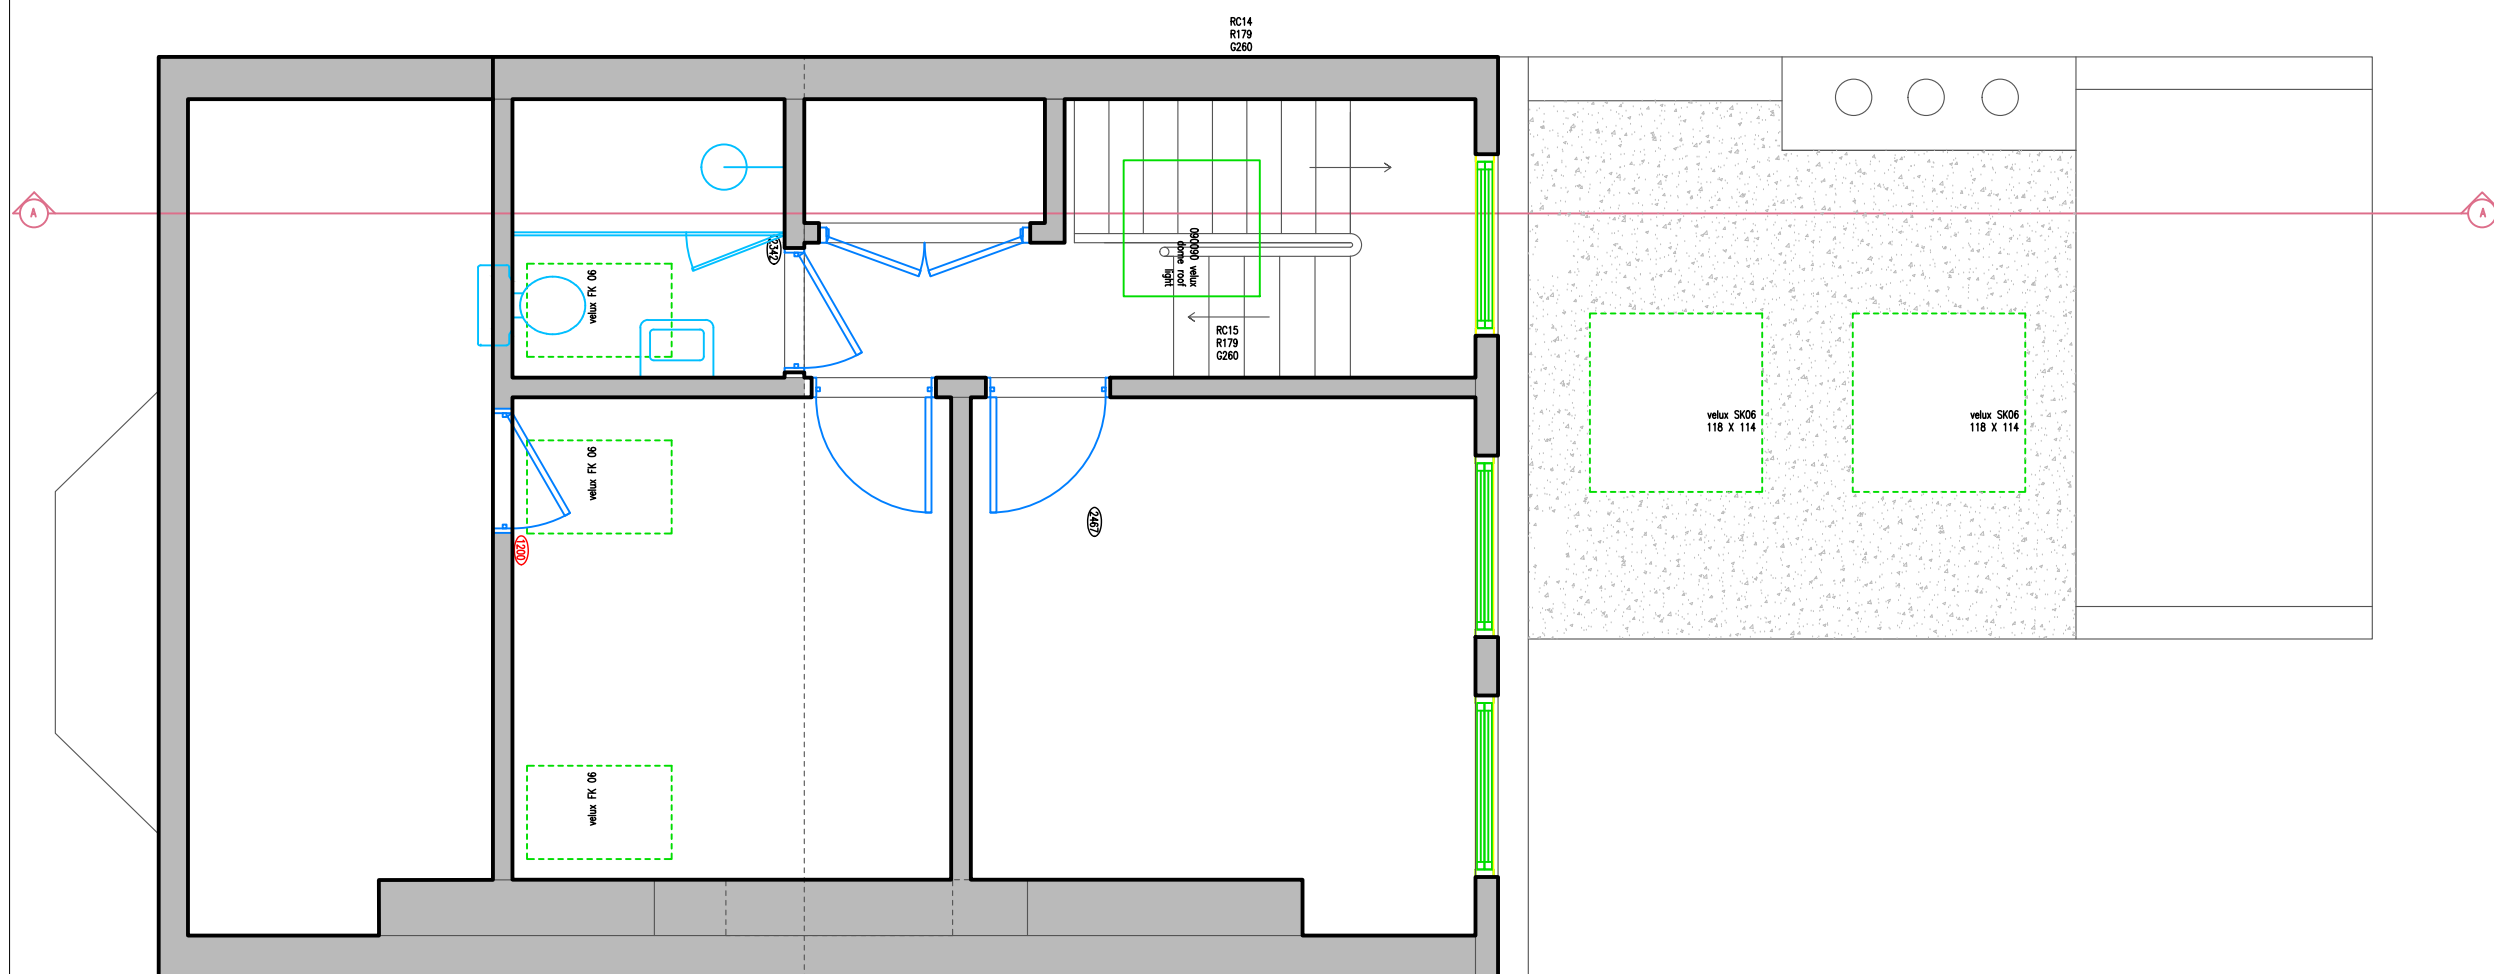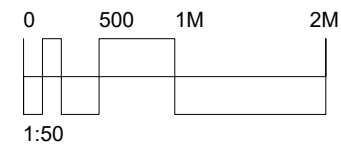



FELIXDB

12 Chichester Road
London NW6 5QN

t. 07966264656
felix@felixdb.co.uk
www.felixdb.co.uk

drawing no. FDB-65GA-A105
title: EXISTING 3RD FLOOR PLAN
project: 65 GASCONY AVENUE, NW6 4ND
date: 11/08/2017 18:39:25
revision no.
drawn by: F.P
scale: 1:50@A3

do not scale from drawings,
dimensions to be checked on site

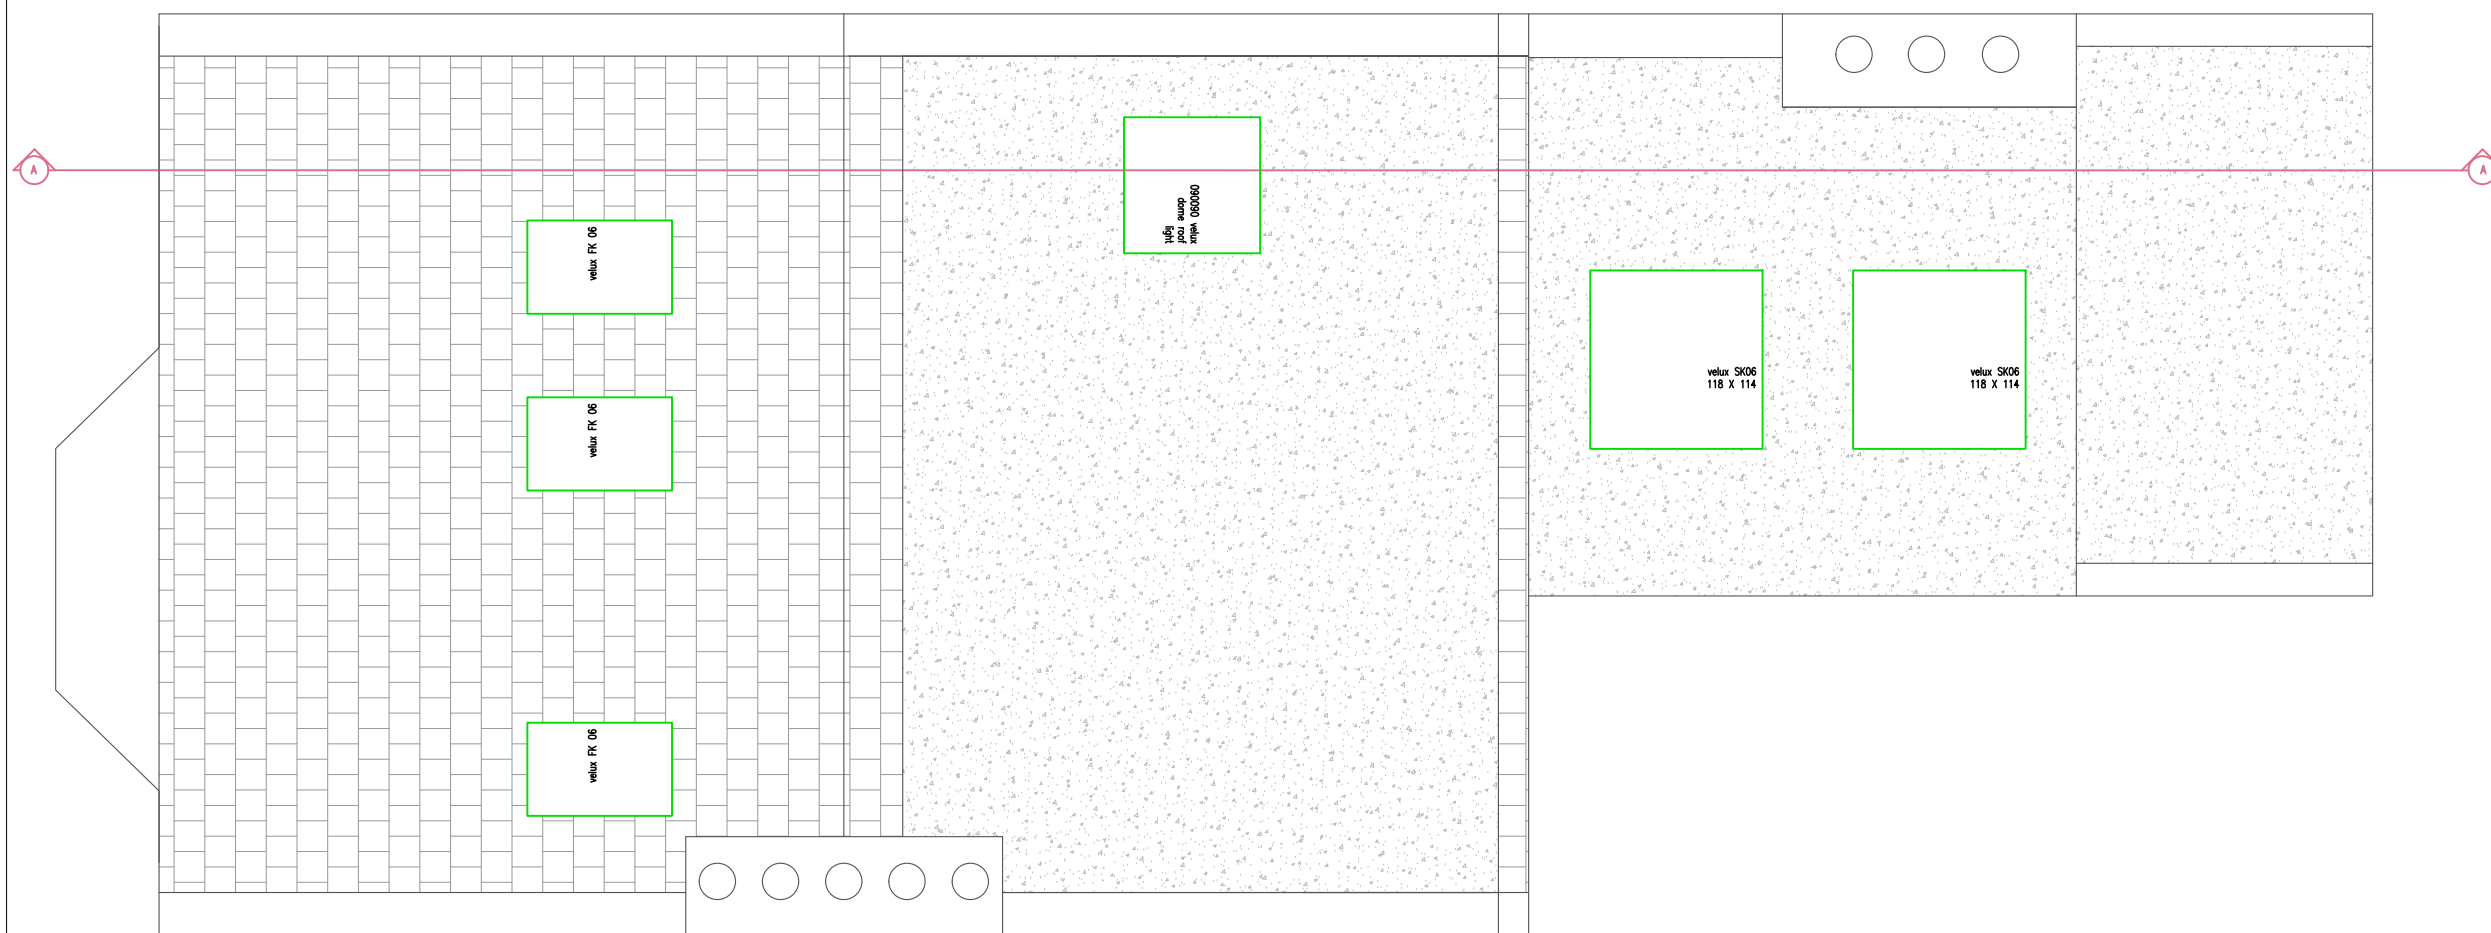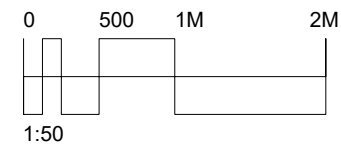


FELIXDB

12 Chichester Road
London NW6 5QN

t. 07966264656
felix@felixdb.co.uk
www.felixdb.co.uk

drawing no. FDB-65GA-A1051
title: EXISTING ROOF PLAN
project: 65 GASCONY AVENUE, NW6 4ND
date: 11/08/2017 18:39:28
revision no.
drawn by: F.P
scale: 1:50@A3

do not scale from drawings,
dimensions to be checked on site

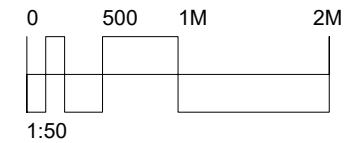

FELIXDB

12 Chichester Road
London NW6 5QN

t. 07966264656

felix@felixdb.co.uk

drawing no. FDB-65GA-A201

title: EXISTING FRONT ELEVATION

project: 65 GASCONY AVENUE, NW6 4ND


date: 11/08/2017 18:39:34

revision no.

drawn by: F.P

scale: 1:50@A3

do not scale from drawings,
dimensions to be checked on site

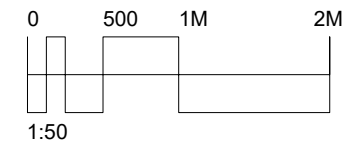

FELIXDB

12 Chichester Road
London NW6 5QN

t. 07966264656

felix@felixdb.co.uk

drawing no. FDB-65GA-A202

title: EXISTING REAR ELEVATION

project: 65 GASCONY AVENUE, NW6 4ND


date: 11/08/2017 18:39:38

revision no.

drawn by: F.P

scale: 1:50@A3

do not scale from drawings,
dimensions to be checked on site

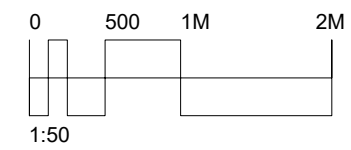

FELIXDB

12 Chichester Road
London NW6 5QN

t. 07966264656

felix@felixdb.co.uk

drawing no. FDB-65GA-A207

title: EXISTING SIDE ELEVATION

project: 65 GASCONY AVENUE, NW6 4ND


date: 11/08/2017 18:39:42

revision no.

drawn by: F.P

scale: 1:50@a3

do not scale from drawings,
dimensions to be checked on site

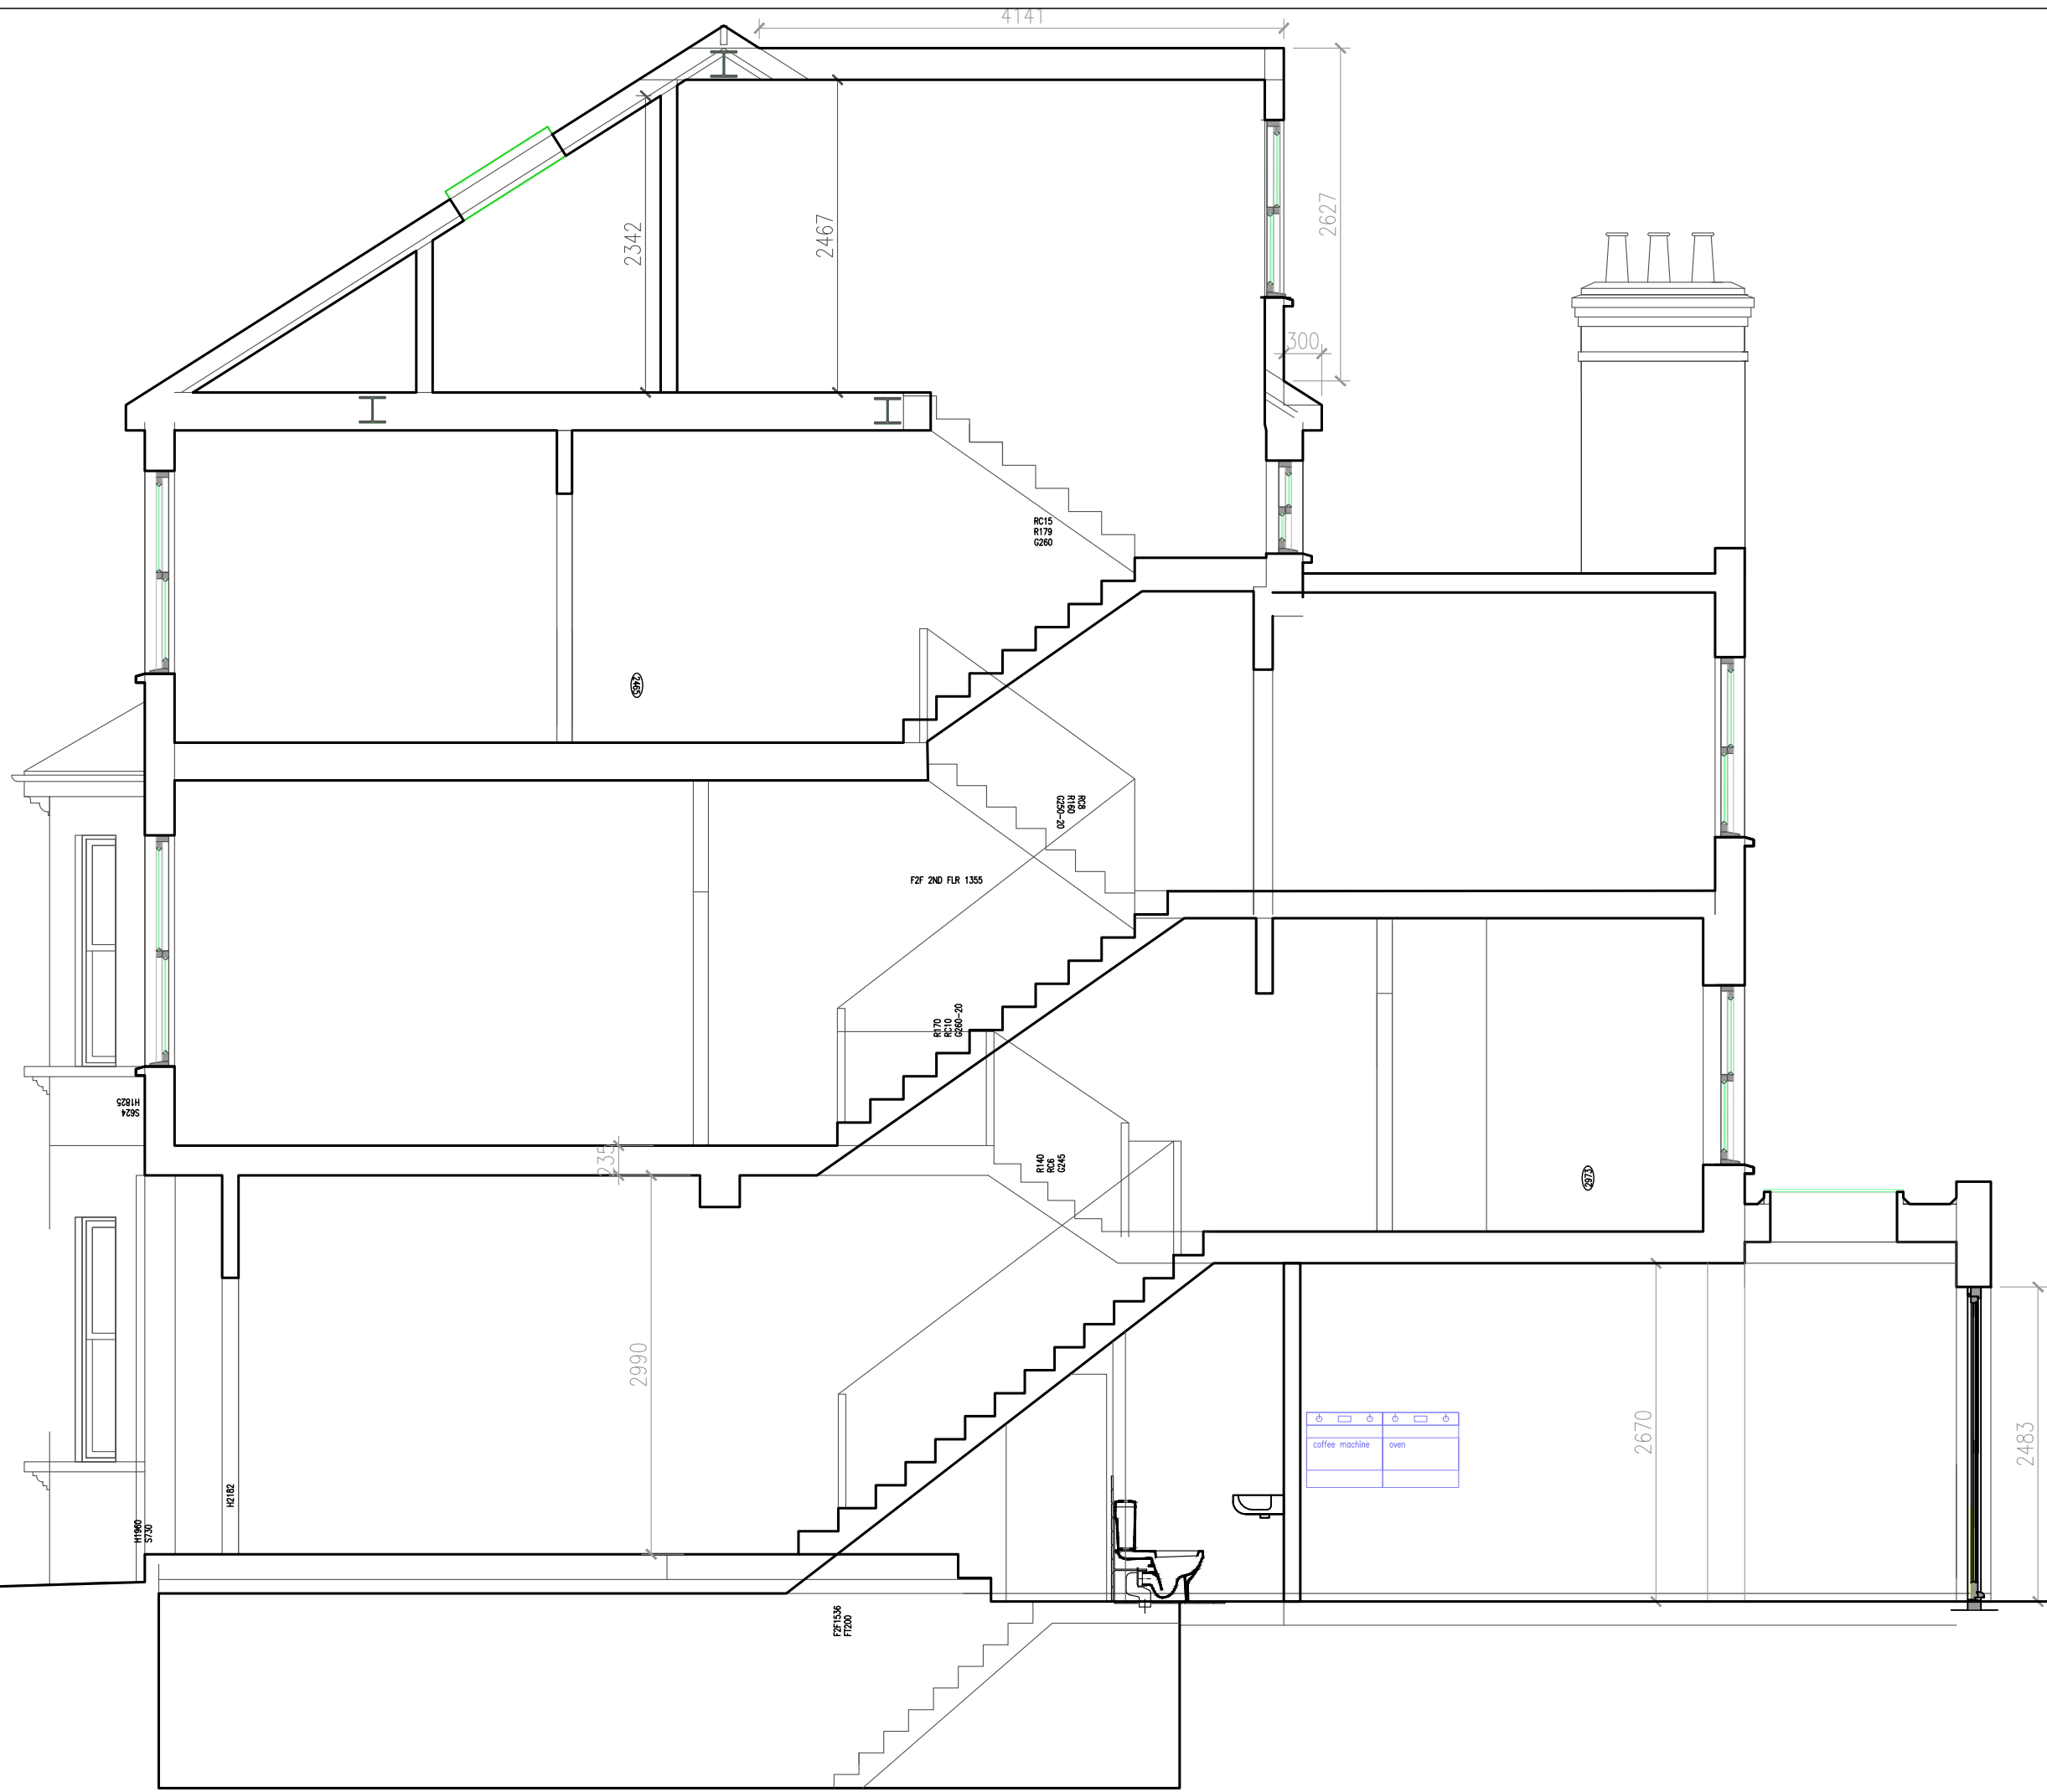

FELIX DB

12 Chichester Road
 London NW6 5QN
 t. 07966264656
 felix@felixdb.co.uk

drawing no. FDB-65GA-A301
 title: EXISTING SECTION
 project: 65 GASCONY AVENUE, NW6 4ND
 date: 11/08/2017 18:39:45
 revision no.
 drawn by: F.P
 scale: 1:50@A3

do not scale from drawings,
 dimensions to be checked on site