


NOTES:
 This drawing has been produced solely for the client and project listed below and is submitted as part of planning application and is not intended for use by any other person or any other purpose.
 The location and size of existing features are indicative only.
 The design is copy right of Fossey Arora Limited. The drawing may not be produced in part or in whole without prior permission



EH005 REAR ELEVATION
 001 EXISTING

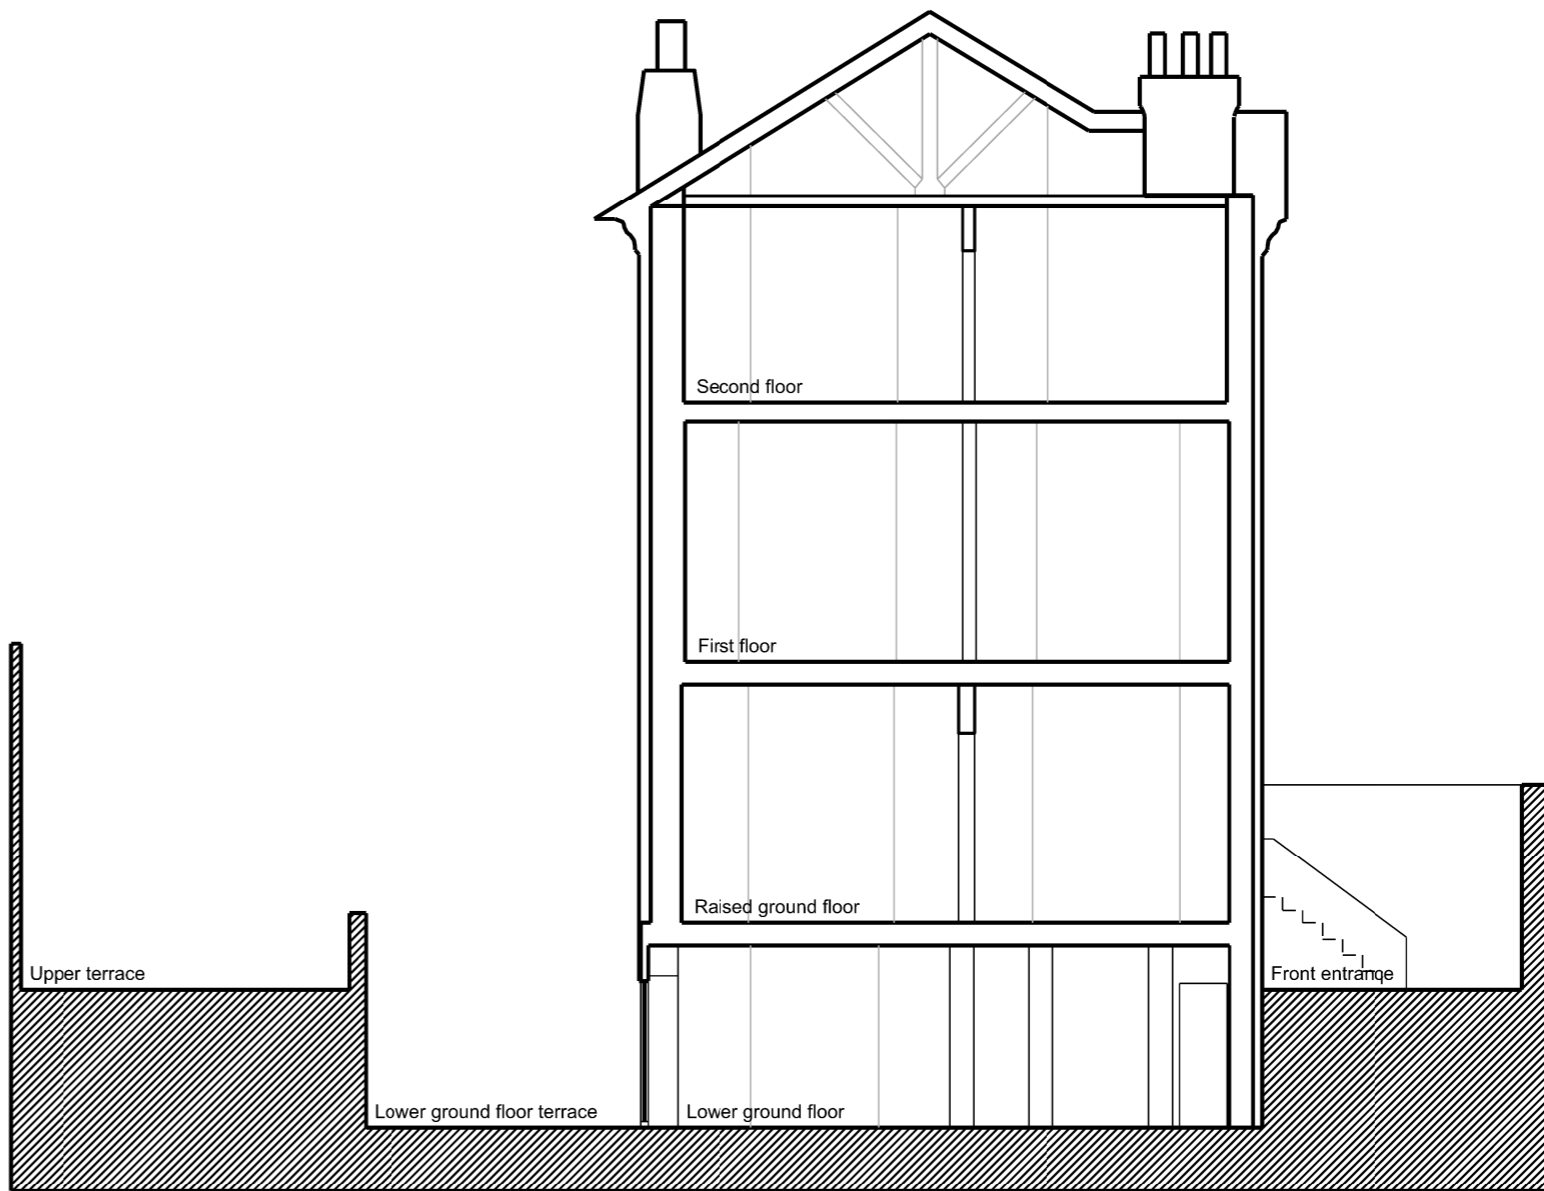

EH005 SECTION
 002 EXISTING

EAST HEATH HOUSE	
Project Title	
EXISTING ELEVATION/SECTION	
Drawing Title	
PLANNING	
Status	
Scale: 1:100@A3	Date: NOV '10
Drawing No: EH - 005	Revision: Rev02