




NOTES:
This drawing has been produced solely for the client and project listed below and is submitted as part of planning application and is not intended for use by any other person or any other purpose.
The location and size of existing features are indicative only.
The design is copy right of Fossey Arora Limited. The drawing may not be produced in part or in whole without prior permission

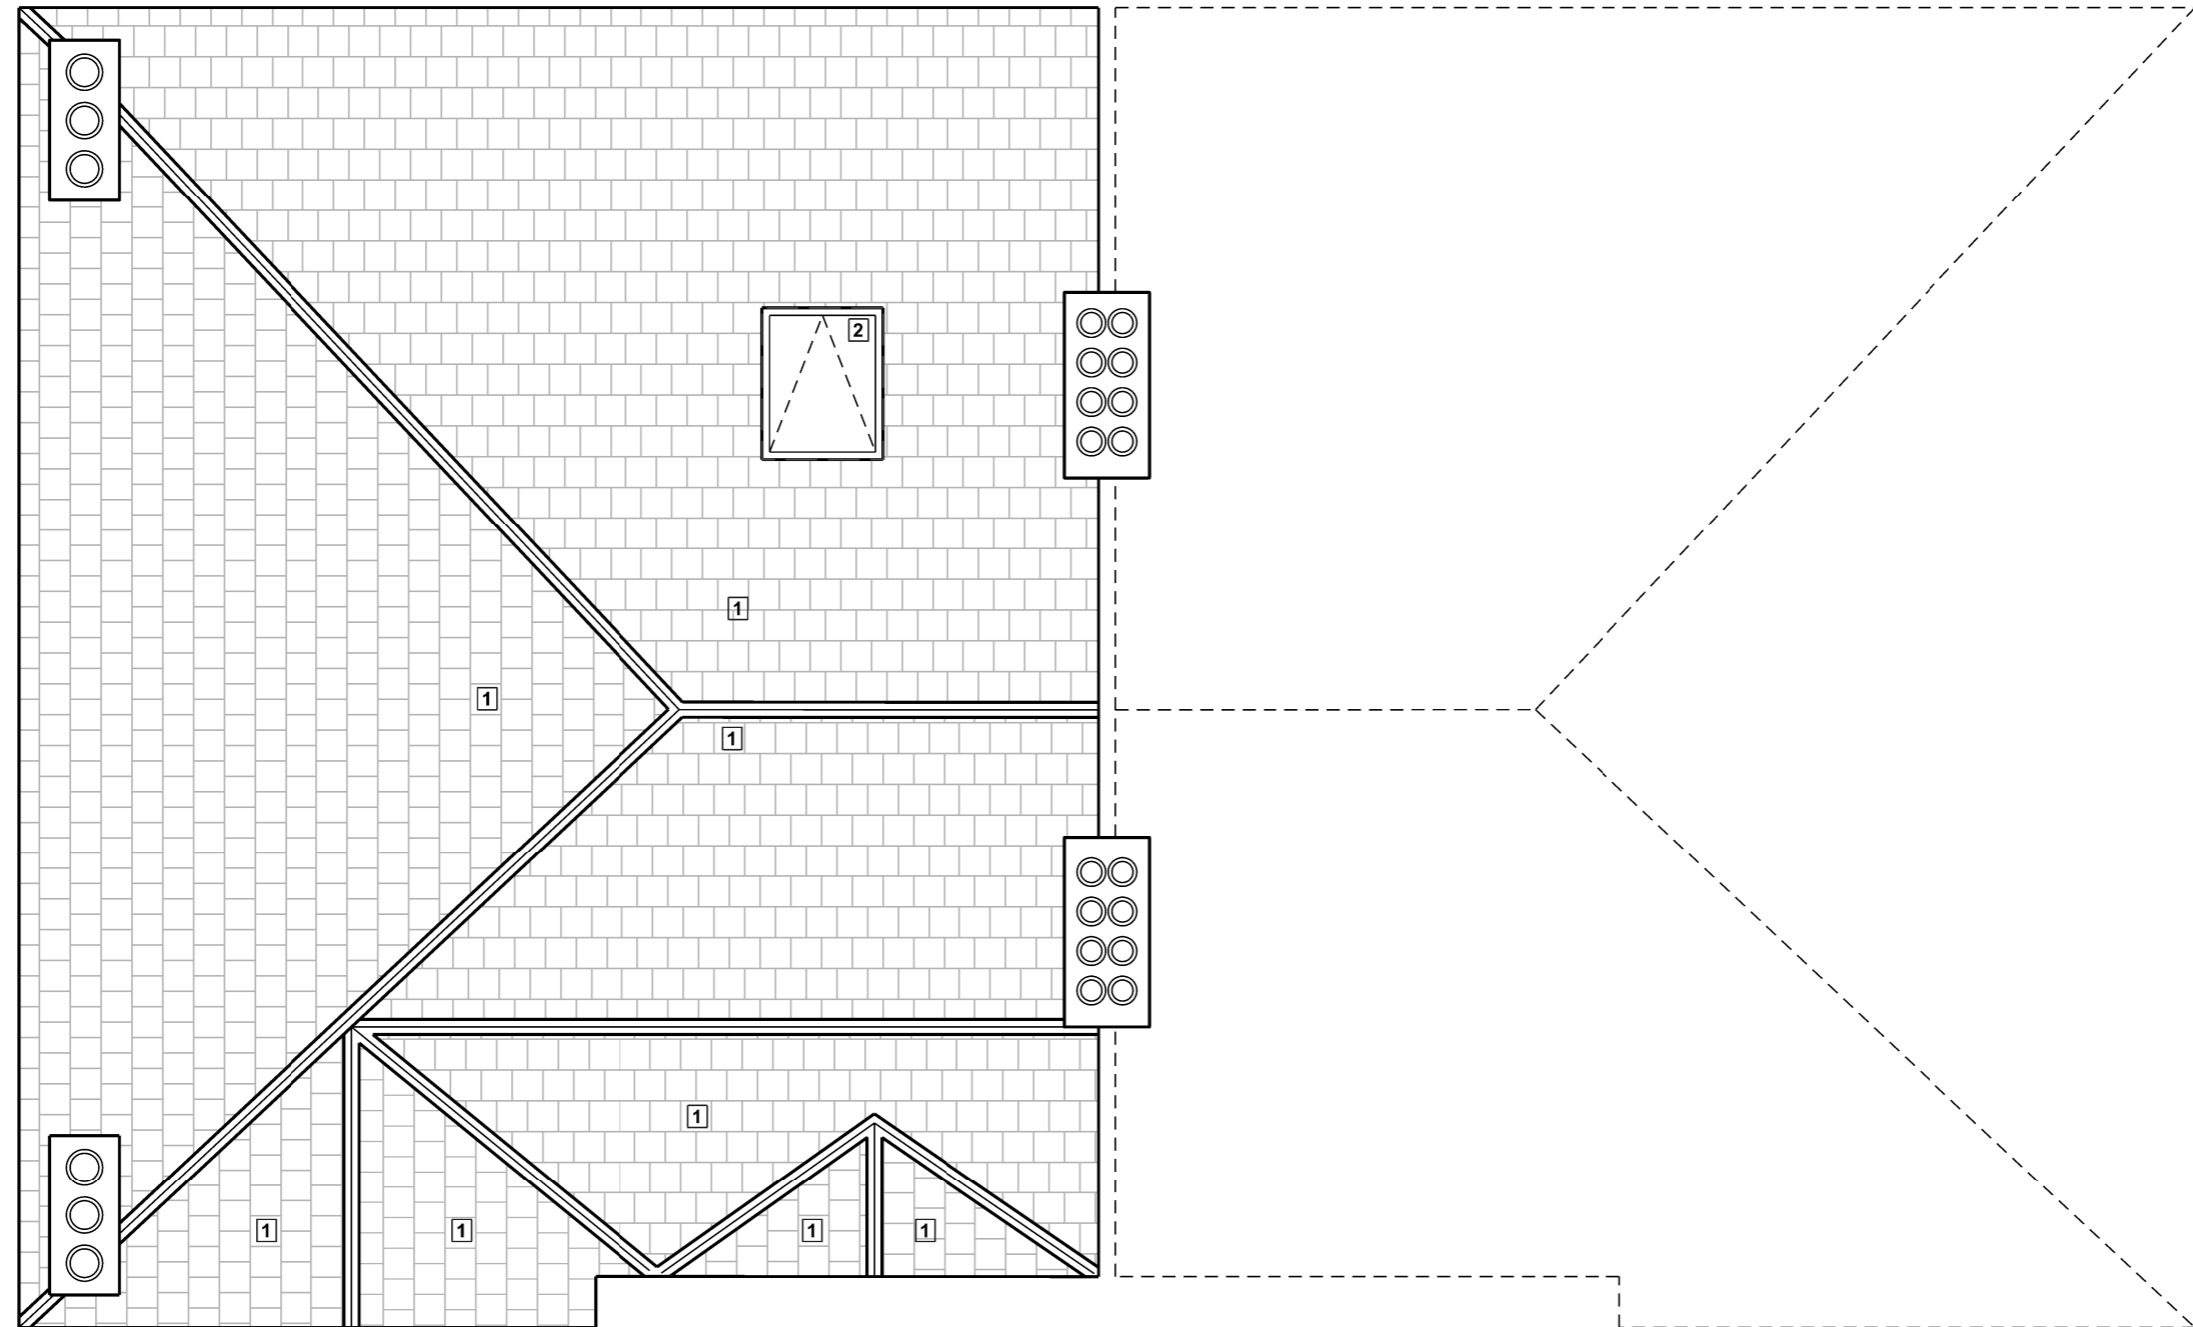

- 1** Roof refurbishment; existing roof tiles to remain. Replaced broken tiles with new tiles; new tiles to match existing roof tiles. New insulations and waterproof membrane to be installed internally. Height of roof to remain as existing.
- 2** New conservation type skylight window to replaced existing.

EH102 Roof plan
001 PROPOSED

Project Title: EAST HEATH HOUSE	
Drawing Title: PROPOSED ROOF PLAN	
Status: PLANNING	
Scale: 1:50@A3	Date: NOV '10
Drawing No: EH - 102	Revision: Rev04