


Please do not scale from this drawing. If in doubt, ask. This drawing is the property of UNUM Partnership Ltd. and must not be reproduced, copied or disclosed in any form, other than for the purpose of this project.

Revision	Date	By
A	Window types updated	13.06.17 SLS
B	Roof windows updated	10.08.17 JG

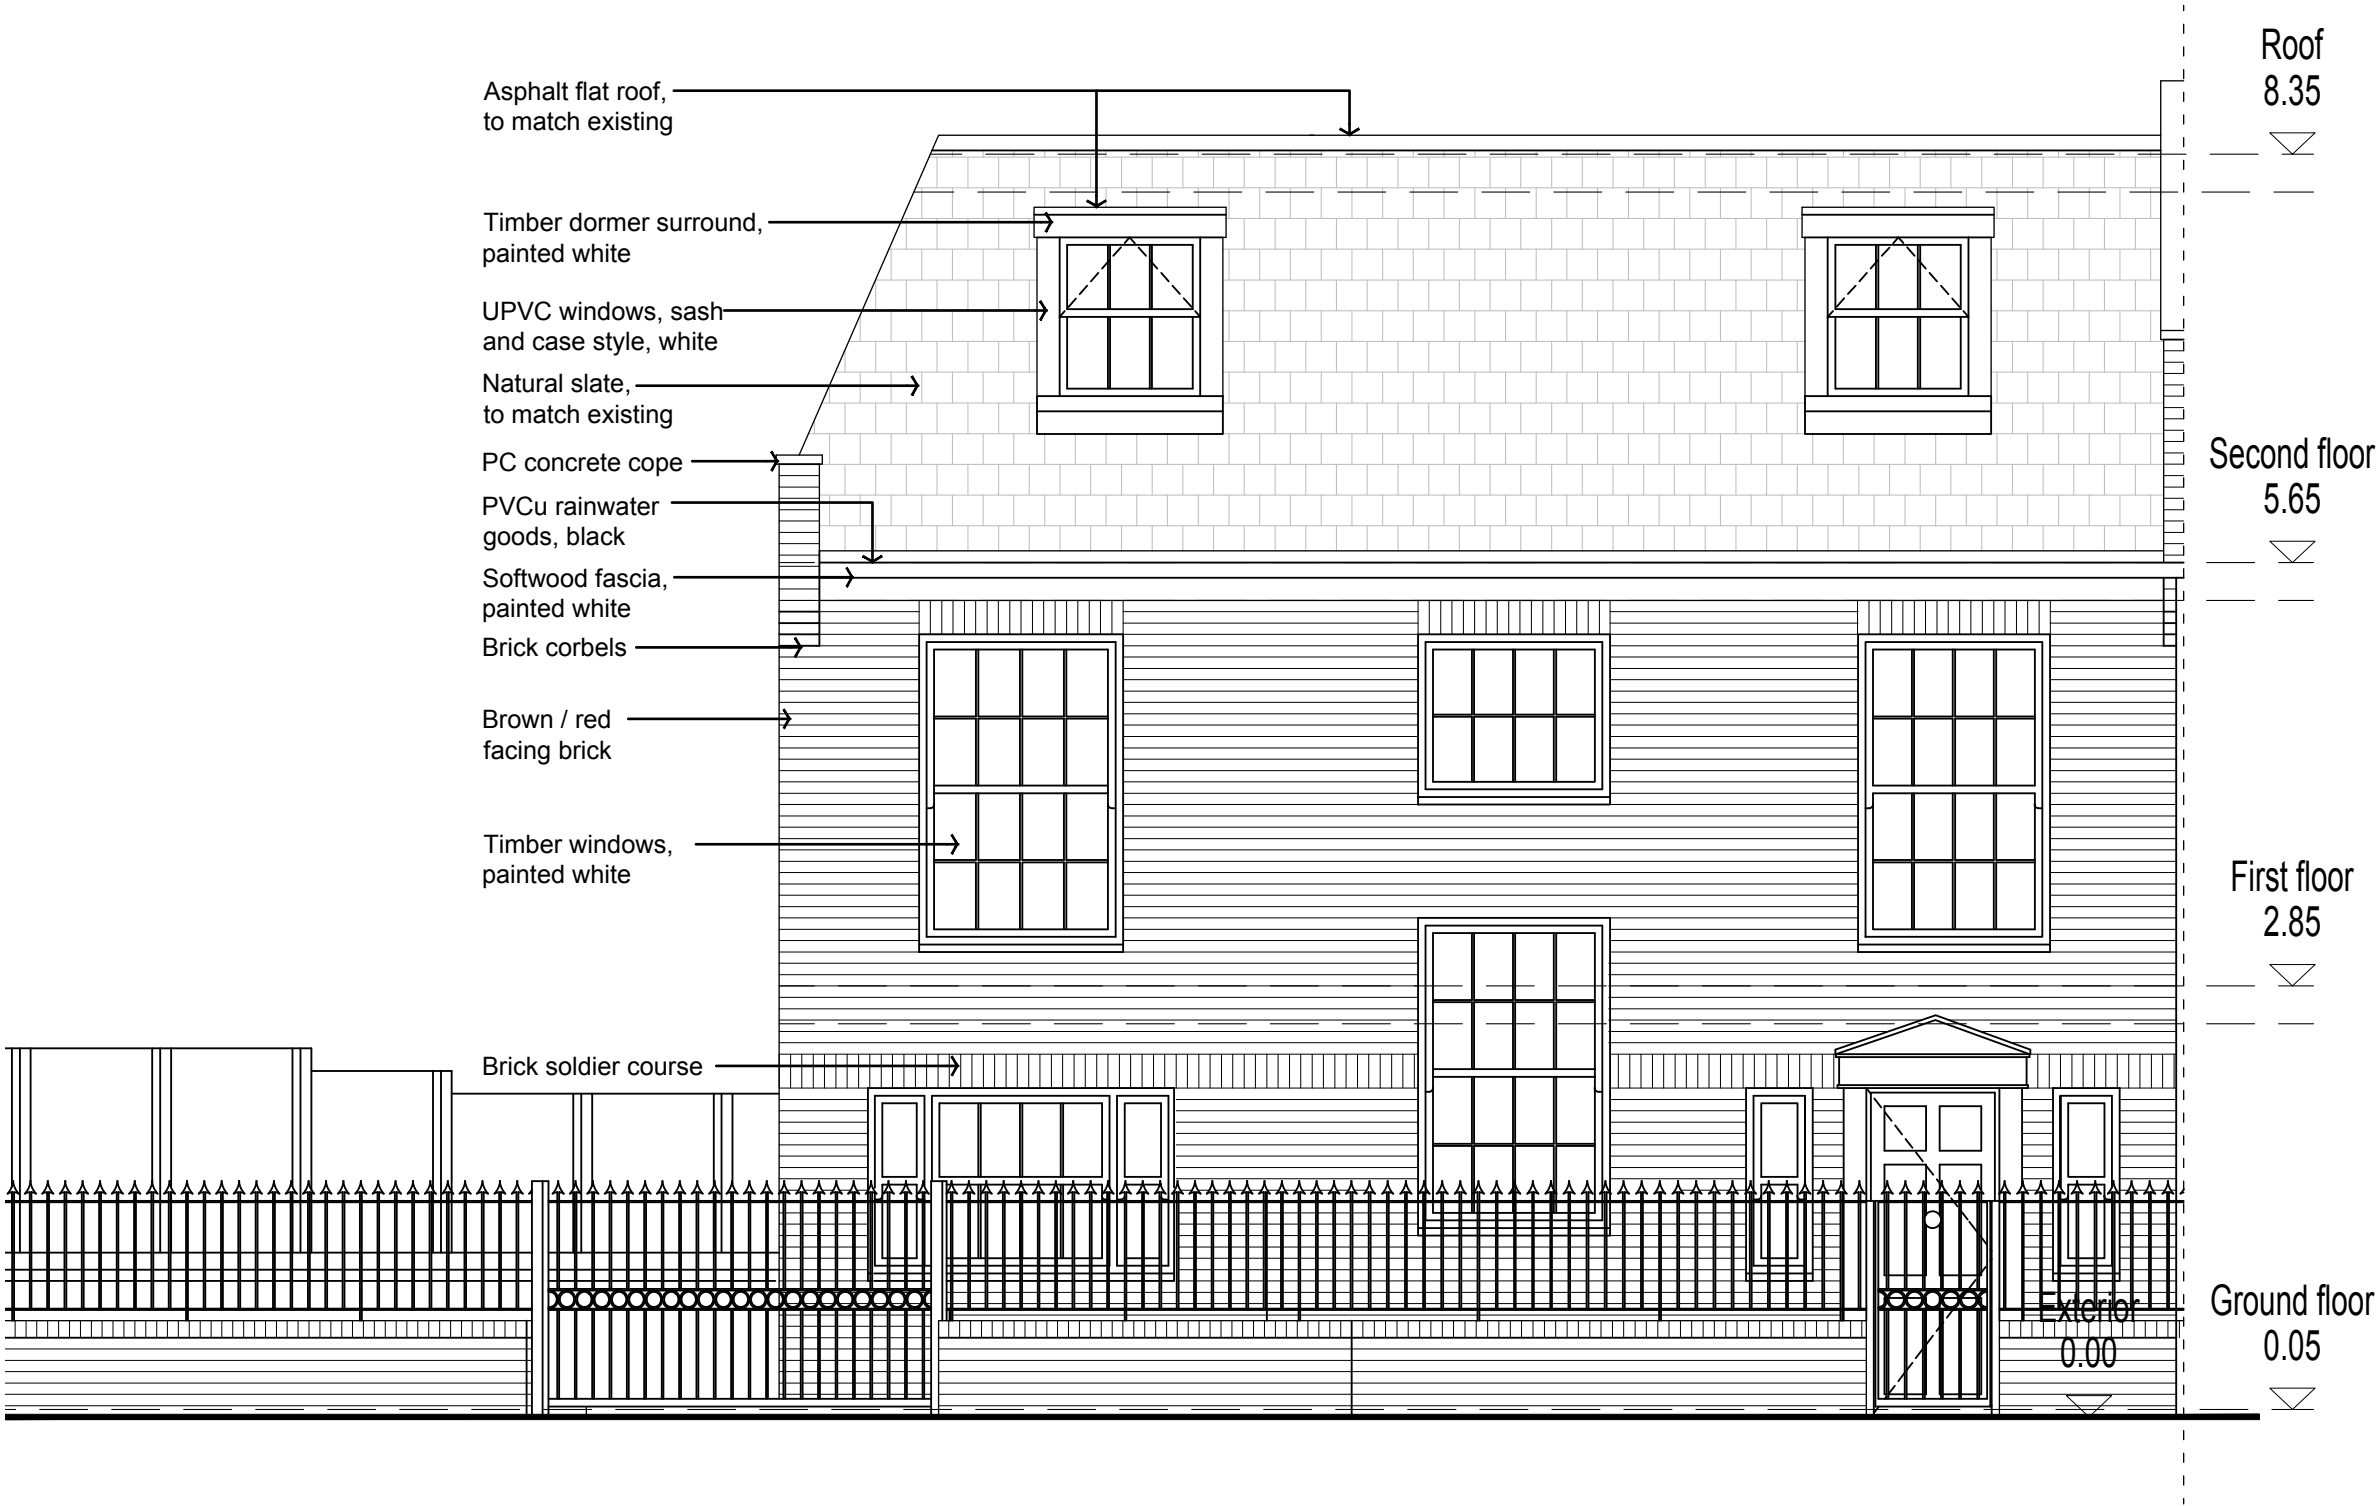

UNUM PARTNERSHIP
4 Newton Place
Glasgow, G3 7PR
T. 0141 353 2745

CHARTERED ARCHITECTS

PLANNING

Client
MR & MRS CALTON

Project Title
226 BELSIZE ROAD
LONDON
NW6 4DE

Drawing Title
PROPOSED
SOUTH-EAST ELEVATION

Date	Scale	Drawn	Checked	A3
10.08.17	1:50	JG	PO	
Drawing No.				Rev
089-EL-500				B