

DO NOT SCALE FROM THIS DRAWING
THIS DRAWING IS COPYRIGHT

NOTES:

REVISIONS:
A-basement enlarged

PROJECT:
26 LOWER MERTON RISE
LONDON NW3 3SP

DRAWING TITLE:
REAR ELEVATION
as Proposed


Scale:
1:100 @ A3

Dwg No:
LMR26/2-PP2

Date:
02.06.17

Rev:
A

KASIA WHITFIELD
Design Consultant
Tel: 020 75869624
Mob: 07985 035333
email: KasiaWhitfield@gmail.com

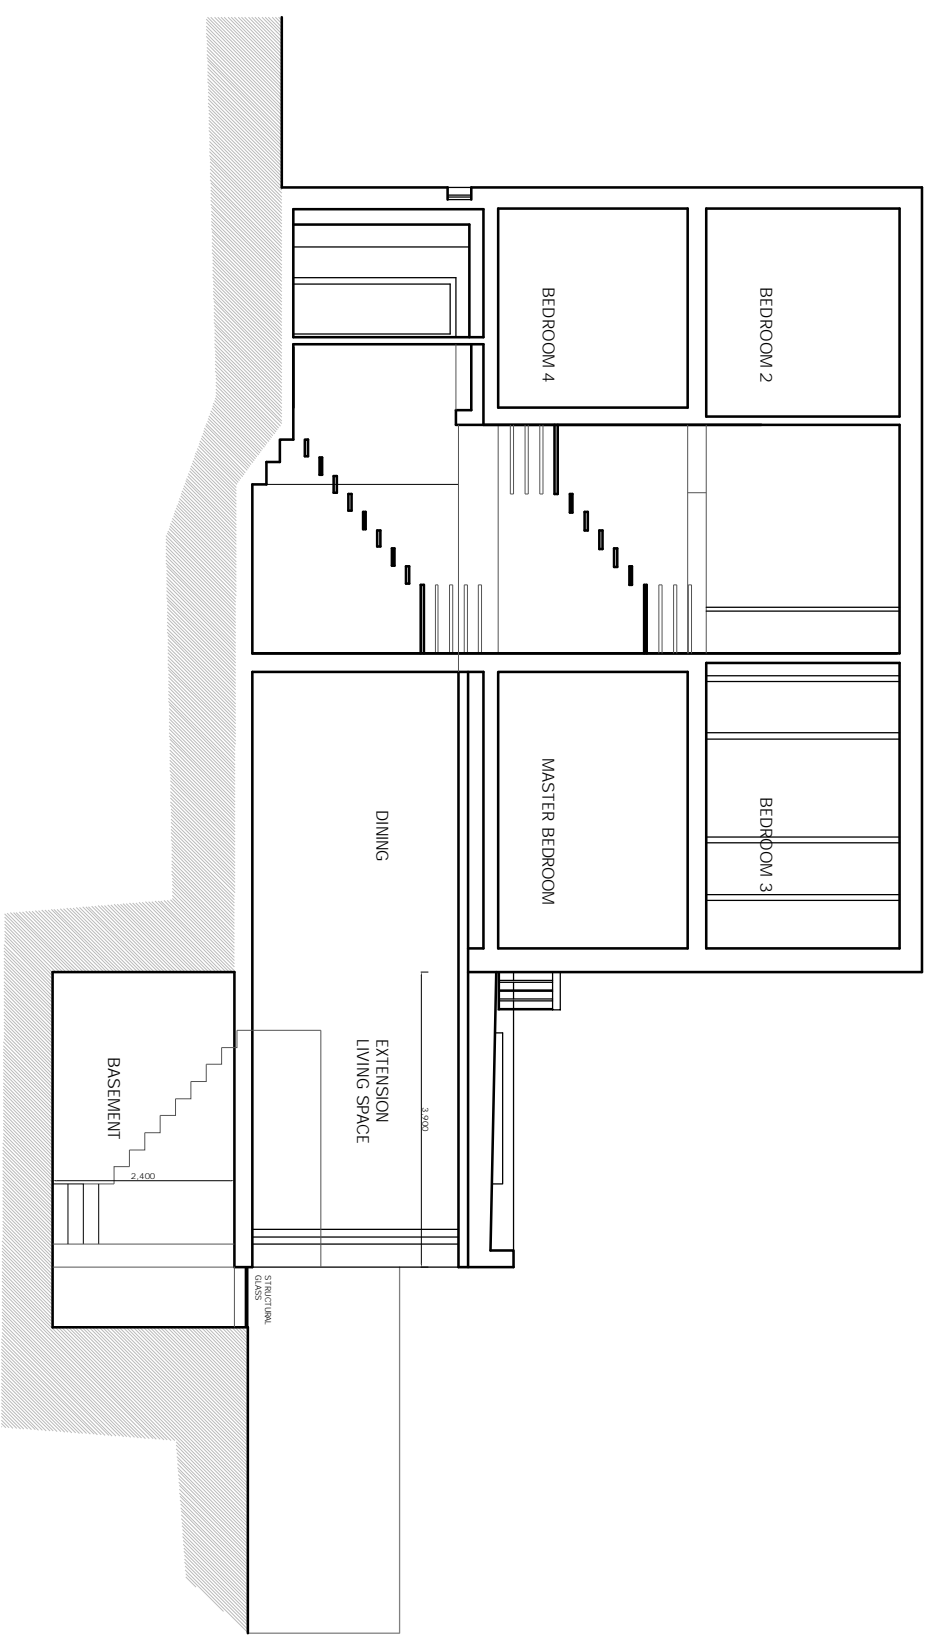

DO NOT SCALE FROM THIS DRAWING
THIS DRAWING IS COPYRIGHT

REVISIONS:
A-basement enlarged

NOTES:

PROJECT:
26 LOWER MERTON RISE
LONDON NW3 3SP

Scale:
1:100 @ A3




Date:
02.06.17

DRAWING TITLE:
LONG SECTION A-A
as Proposed

Dwg No:
LMR26/2-PP3

Rev:
A

KASIA WHITFIELD
Design Consultant
Tel: 020 75869624
Mob: 07985 035333
email: KasiaWhitfield@gmail.com

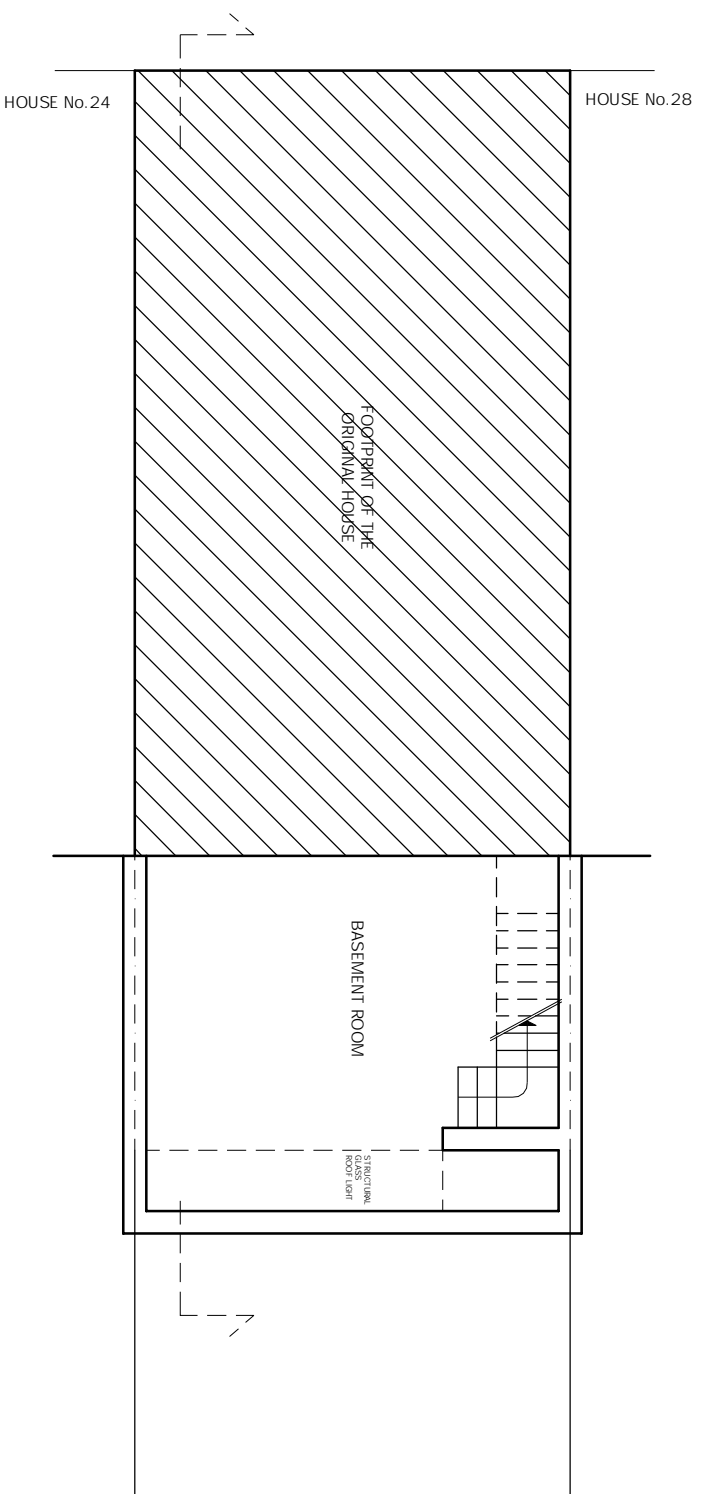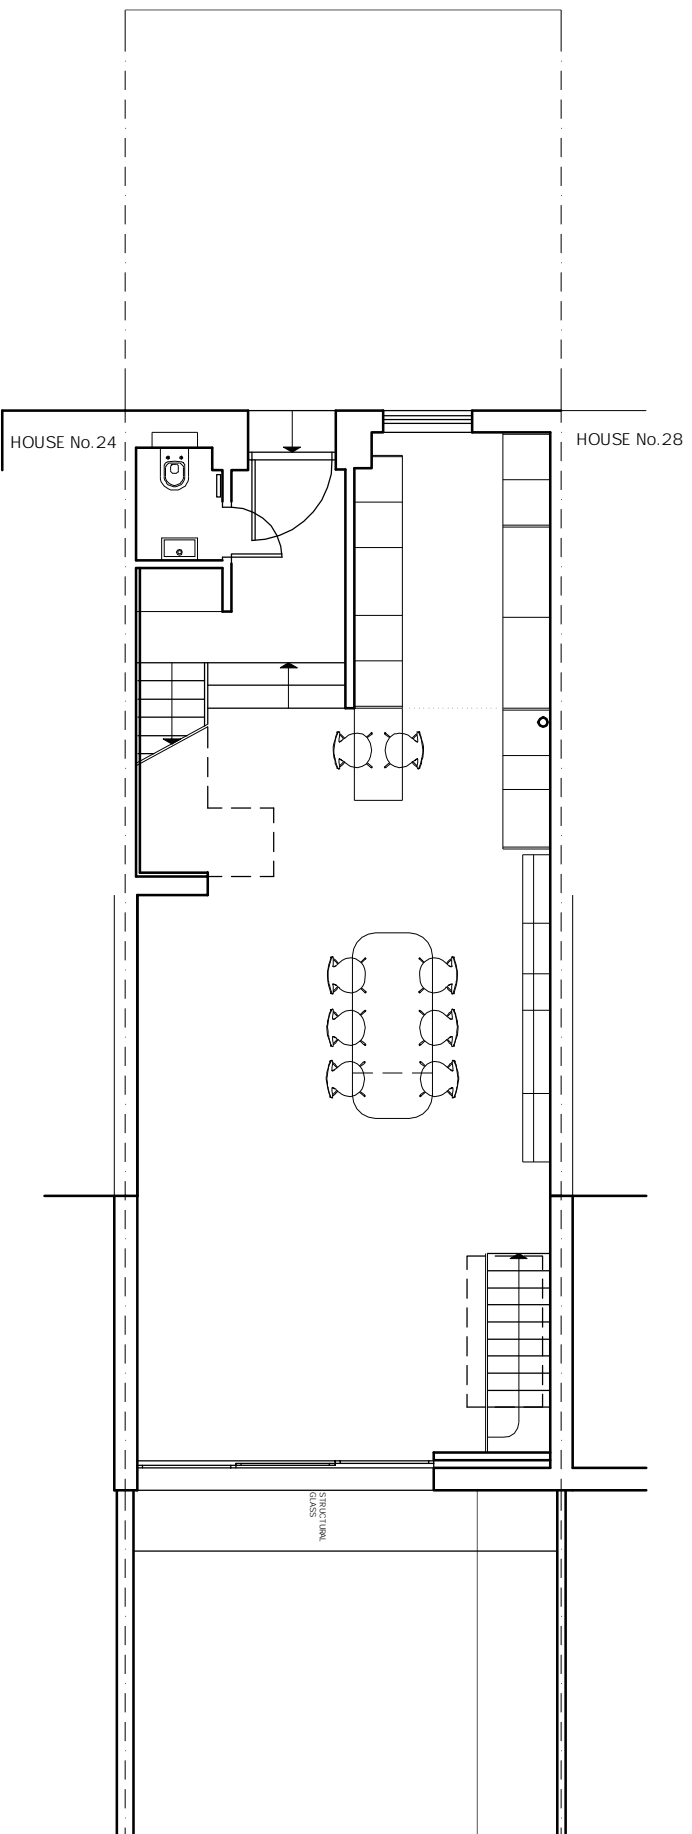 

DO NOT SCALE FROM THIS DRAWING
THIS DRAWING IS COPYRIGHT

NOTES:

REVISIONS:
A - basement enlarged

PROJECT:
26 LOWER MERTON RISE
LONDON NW3 3SP

Scale:
1:100 @ A3

Date:
02.06.17

DRAWING TITLE:
GROUND & BASEMENT FLOOR
PLAN
as Proposed

Dwg No:
LMR26/2-PP4

Rev:
A

KASIA WHITFIELD
Design Consultant
Tel: 020 75869624
Mob: 07985 035333
email: KasiaWhitfield@gmail.com