


Notes:

- 1 ALL DIMENSIONS TO BE CHECKED ON SITE BEFORE COMMENCING WORK OR MANUFACTURE OF COMPONENTS. ANY DISCREPANCY OR OMISSION TO BE REPORTED TO THE ARCHITECT IMMEDIATELY.
- 2 © COPYRIGHT ROBSON WARREN ARCHITECTS LIMITED. ALL RIGHTS RESERVED.

WALL LEGEND

- EXISTING STRUCTURE
- EXISTING STRUCTURE TO BE DEMOLISHED
- PROPOSED STRUCTURE

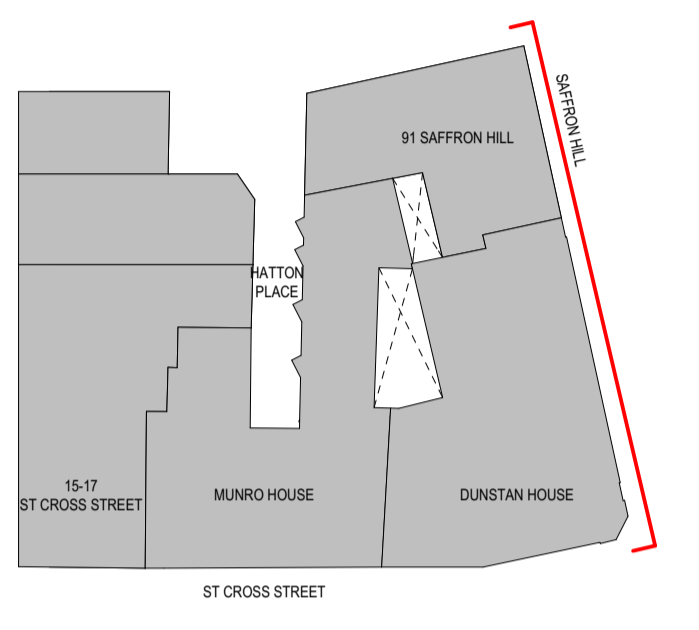

SK 31-08-2016 ALTERATIONS TO EXTERNAL CORNER, 5TH FLOOR
 F 01-07-2016 MINOR AMENDMENTS
 E 13-05-2016 SW CORNER REVISED
 D 02-02-2016 FOR DAYLIGHTING STUDY
 C 22-07-2015 GENERAL UPDATE
 B 25-06-2015 GENERAL UPDATE
 A 03-06-2015 FIRST ISSUE
Revised:

ROBSON WARREN
Architects
 8 Northfields Prospect
 Putney Bridge Road
 London SW18 1PE
 Telephone: 020-8871 9349
 Facsimile: 020-8871 9489
 E-mail: architects@robsonwarren.co.uk

Project:
DUNSTAN HOUSE
 14A ST CROSS STREET
 LONDON EC1N 8XA
 FOR: STEEPARCHES LTD
Drawing:
Saffron Hill Elevation

AS PROPOSED PLANNING
 Drawn by: FE Date: 31/08/2016
 Checked: RWA Scale: 1:50 @ A1
 Job No: 2394 A 1:100 @ A3
 Dwg No: V1/1110 Revision: SK

North East Elevation
 AS PROPOSED PLANNING

