



Notes
Do not scale from this drawing.
All dimensions to be checked on site.

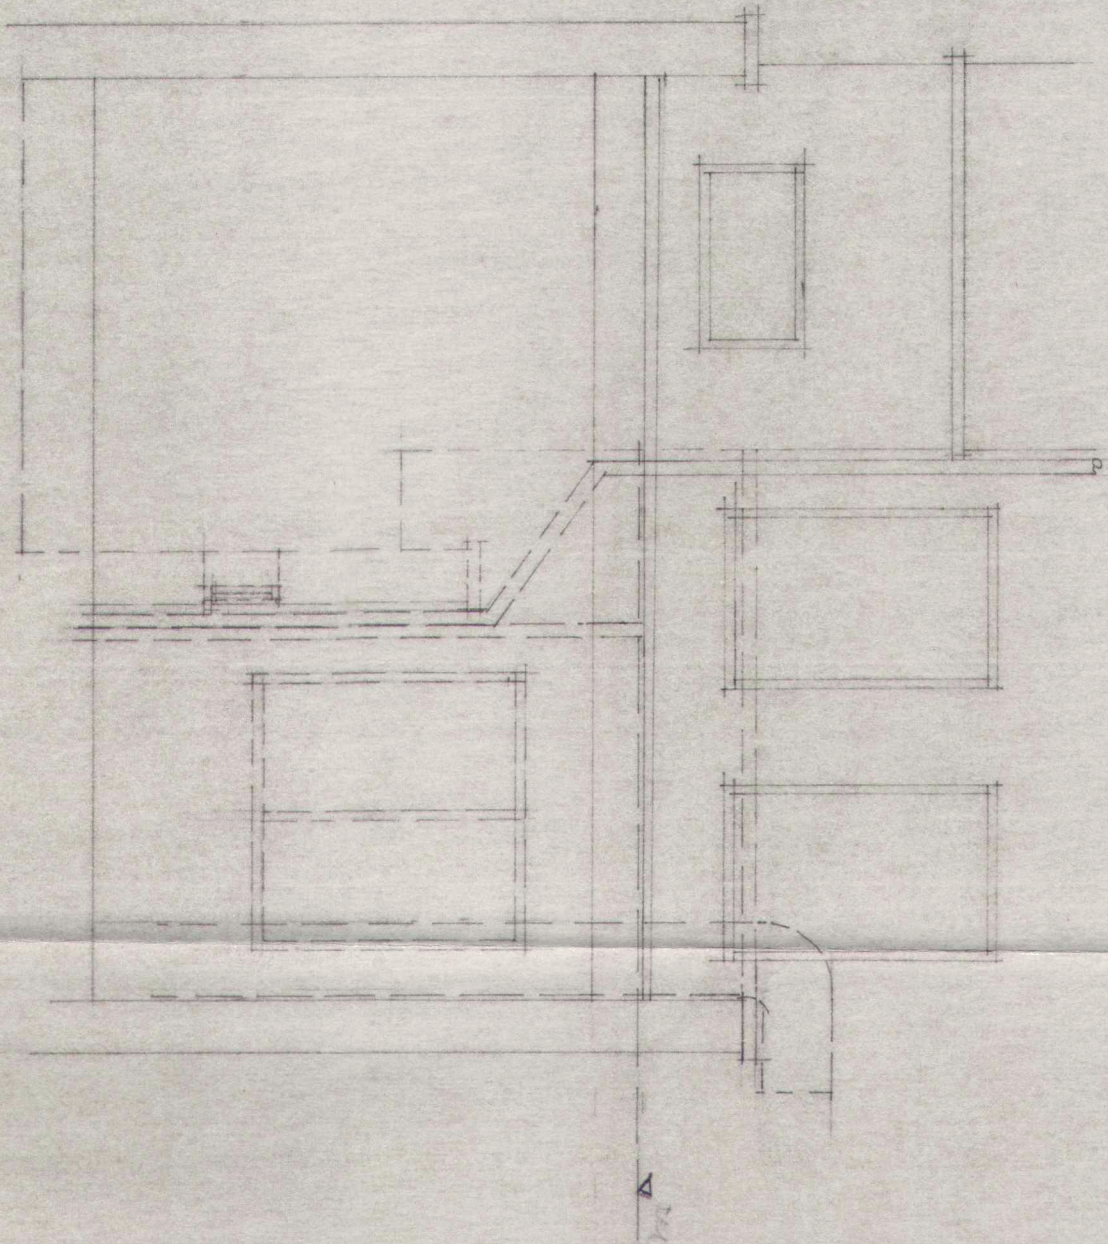


SECTION A - A

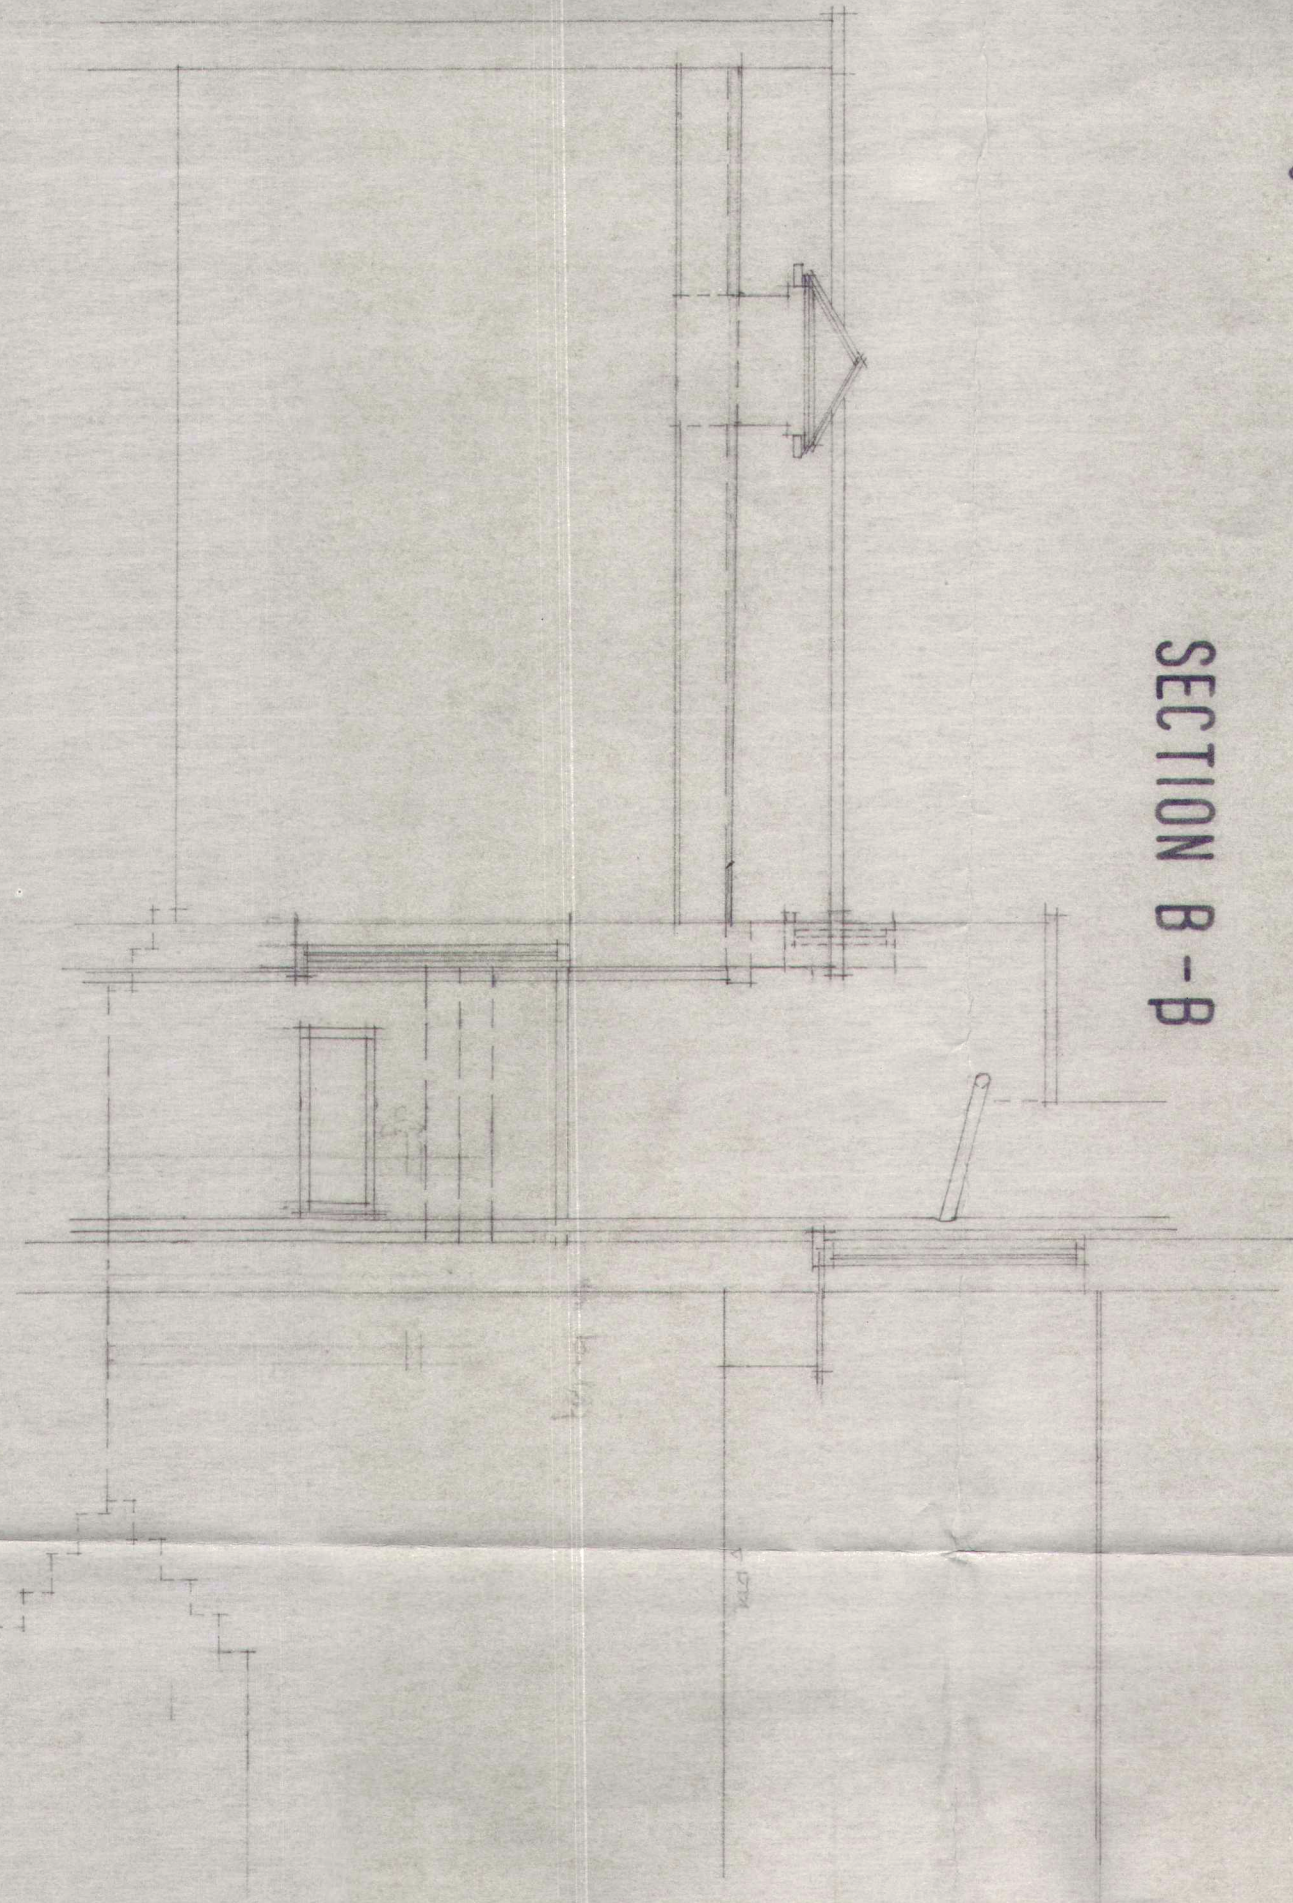


SECTION B - B

GROUND FLOOR PLAN

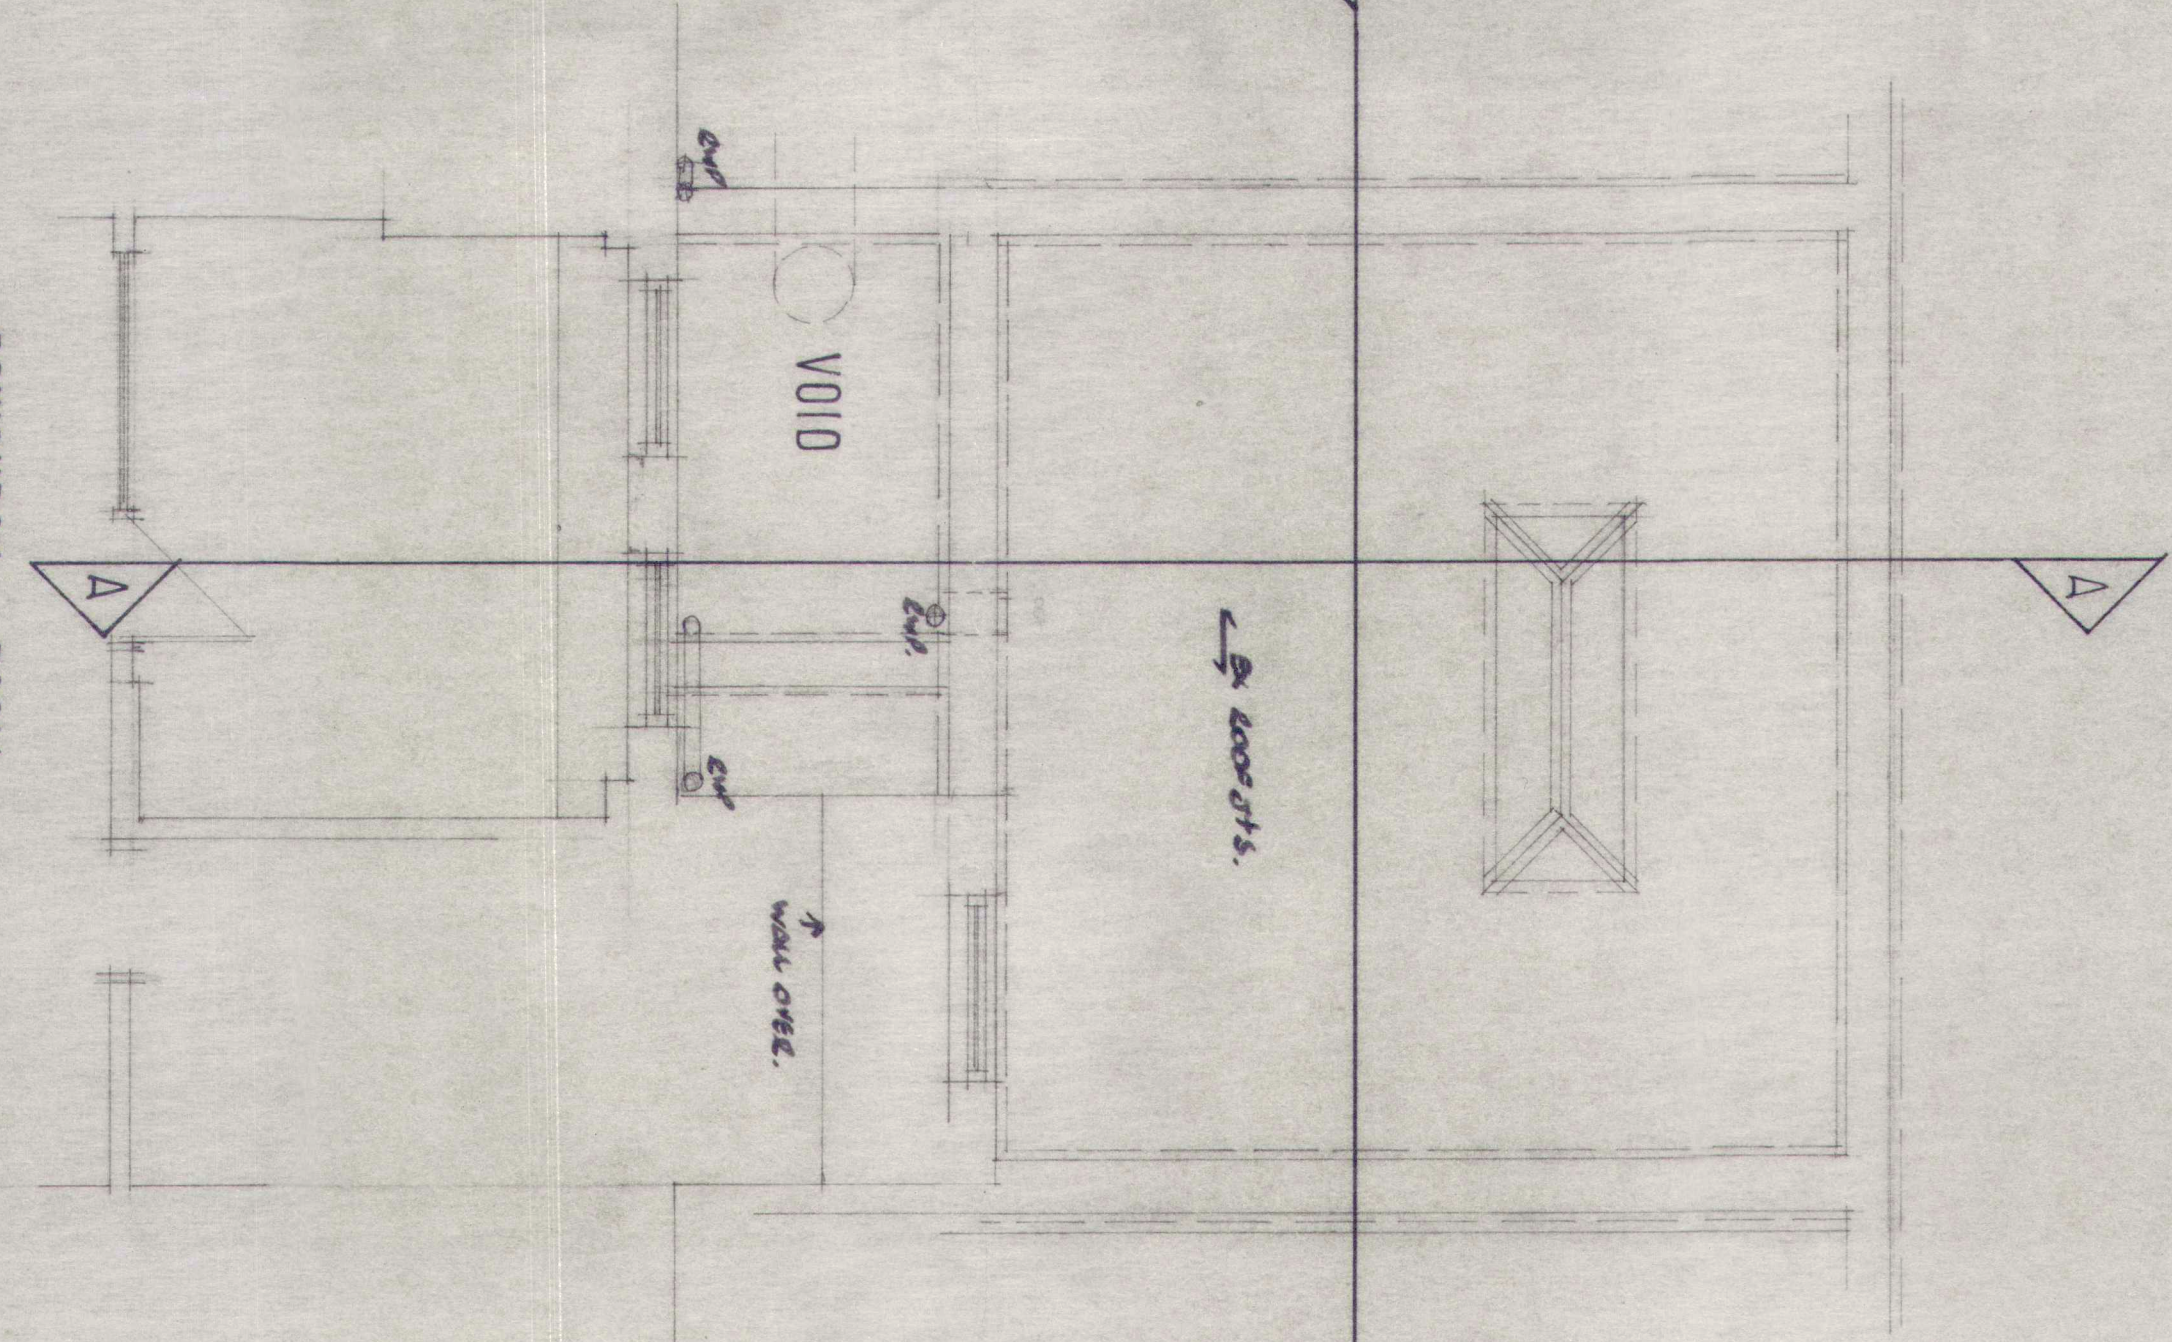


FIRST FLOOR PLAN

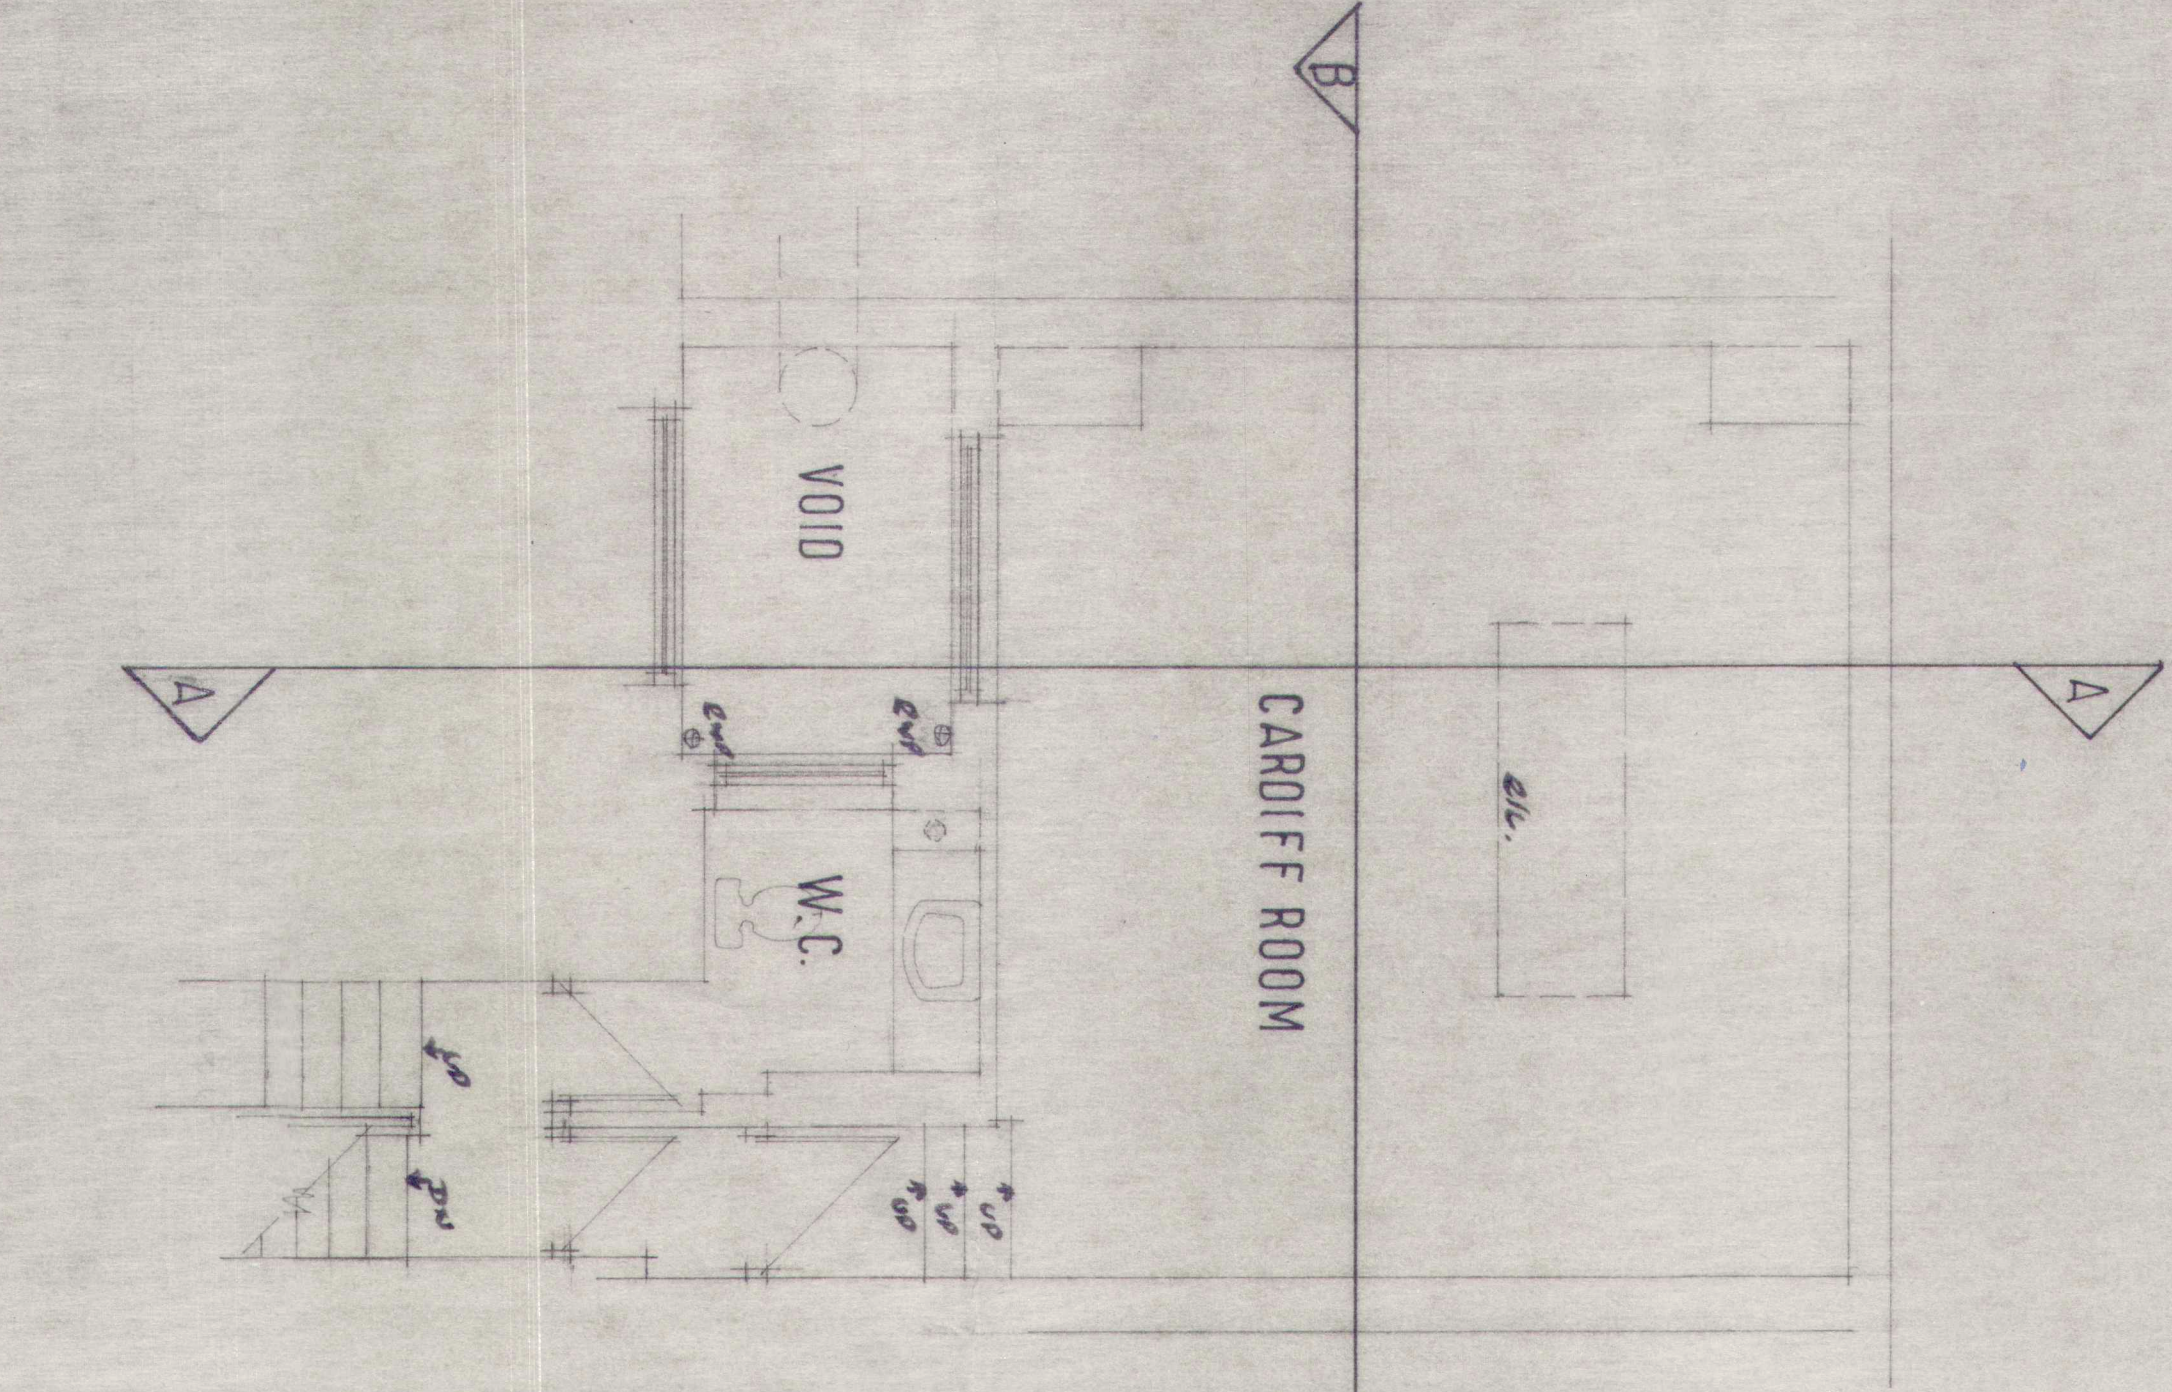

GROUND FLOOR PLAN

Peter A. Rudd
MR, RICS, MRICS, MASH, MCI, B
Chartered Architectural Technologist, Building Design Consultant
Chartered Surveyor
40 GOSWOLD AVENUE
BROOKLYN
SURREY, ST7 4LS
Tel: (0114) 250 3330
Mobile: 07831 393862
peter@parr Rudd.co.uk

 

Client
FEDERATION OF MASTER BUILDERS

Job Title
**DAVID CROFT HOUSE
25 ELY PLACE
LONDON EC1N 6TD**

Drawing Title
**EXISTING PLANS -
REAR AREA**

Scale
1/50

Date
14 May 2007

Drawn By
AE

Dwg. No.
16966/01

Rev.