



BLOCK PLAN  
1:500

TITLE SURVEY DRAWINGS


CLIENT Mr. S. BENJAMIN

ADDRESS 97 FORDWYCH ROAD  
LONDON, NW2


SCALE 1:500 @ A3

DRAWING NO 170802/01

DATE	REV
AUG 2017	

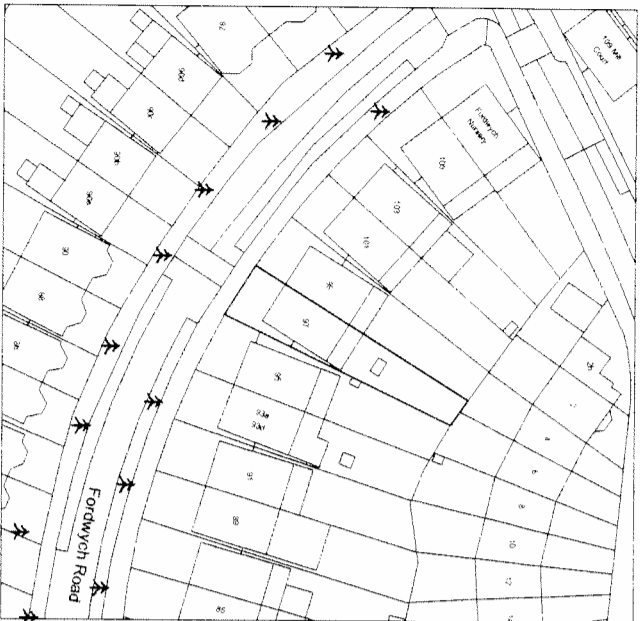

SITE PLAN  
1:1250

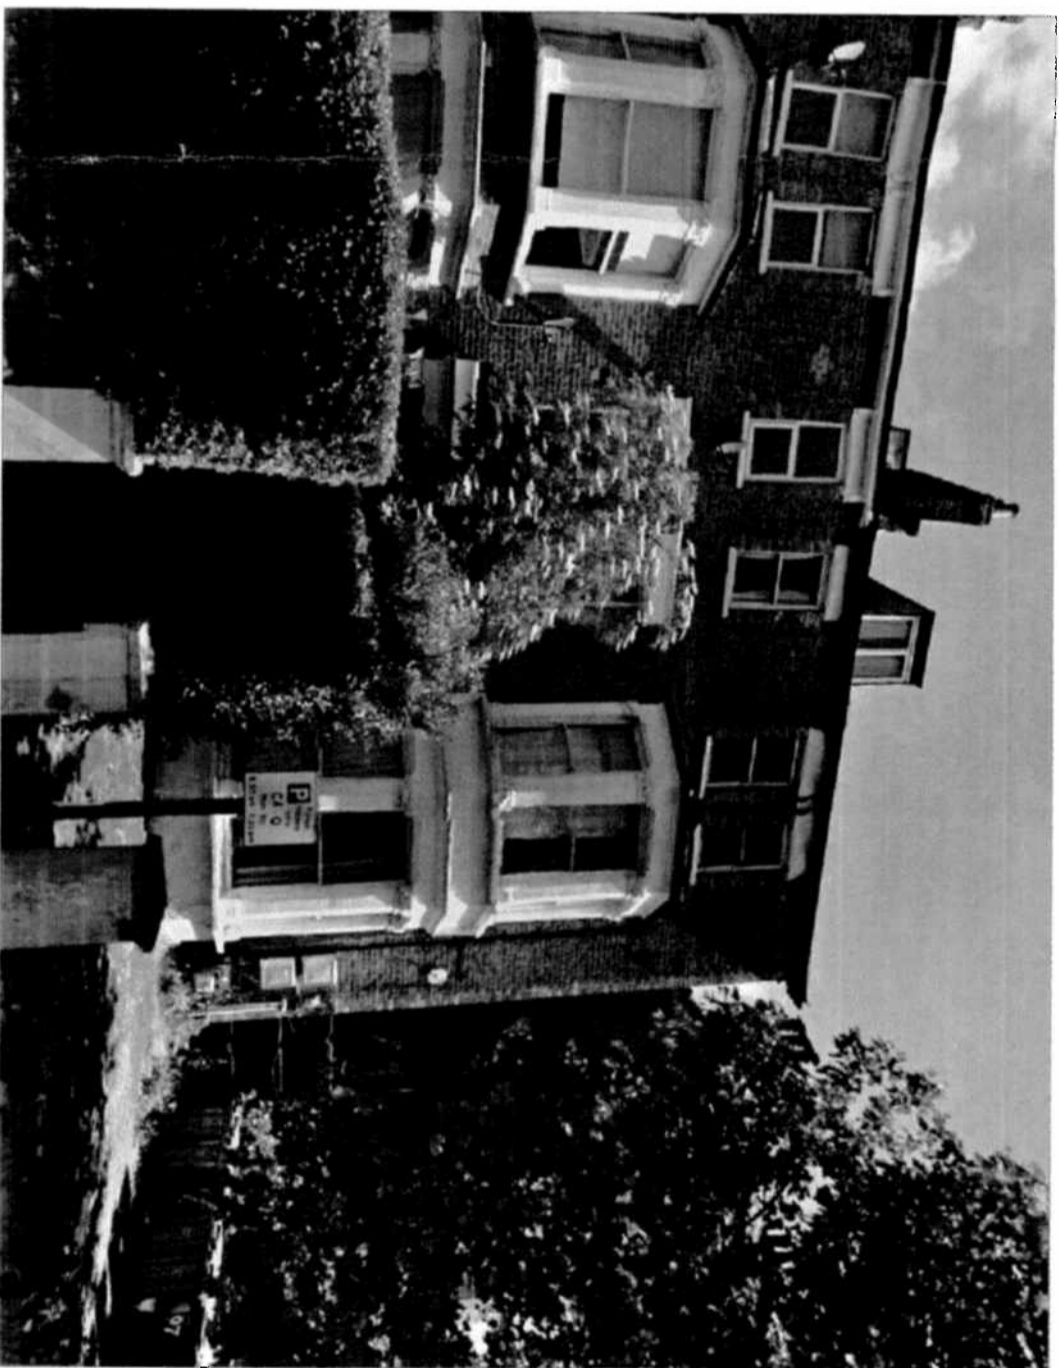

FRONT ELEVATION

TITLE	SURVEY DRAWINGS		ADDRESS	97 FORDWYCH ROAD LONDON, NW2	
CLIENT	MR. S. BENJAMIN		SCALE	1:1250 @ A3	
			DRAWING NO	170802/02	
			DATE	AUG 2017	
			REV		