



SITE PLAN
SCALE 1:1250

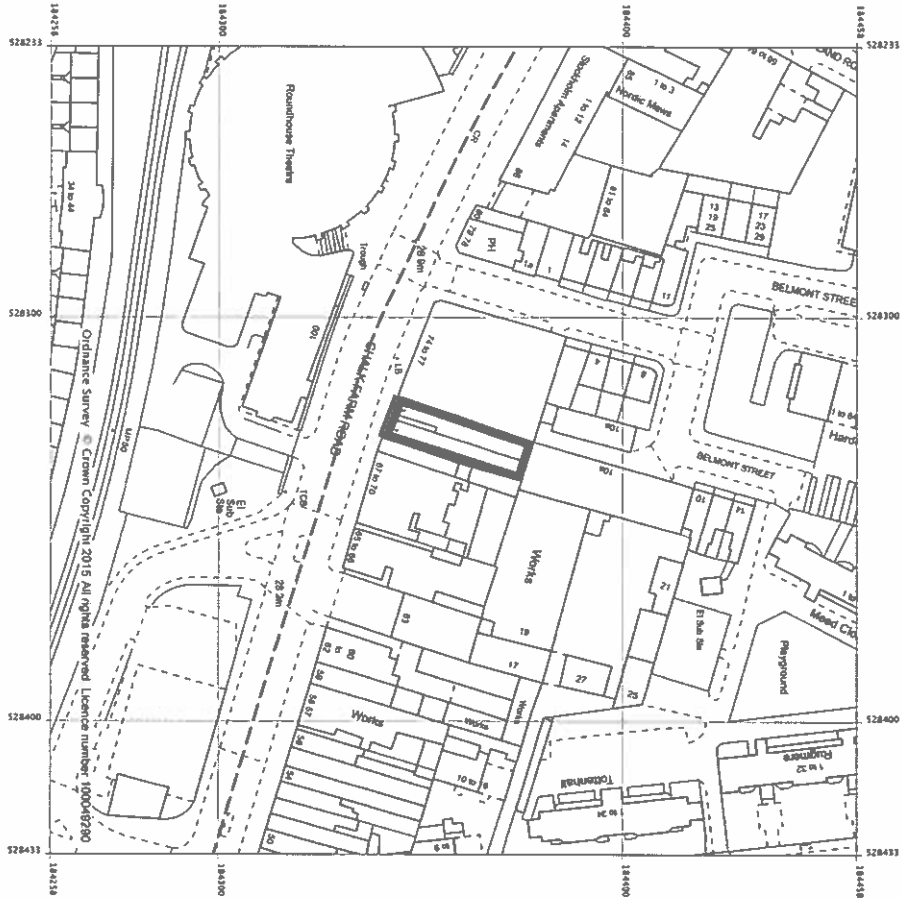

PROPOSED EXTERNAL SEATING AREA
SCALE 1:100

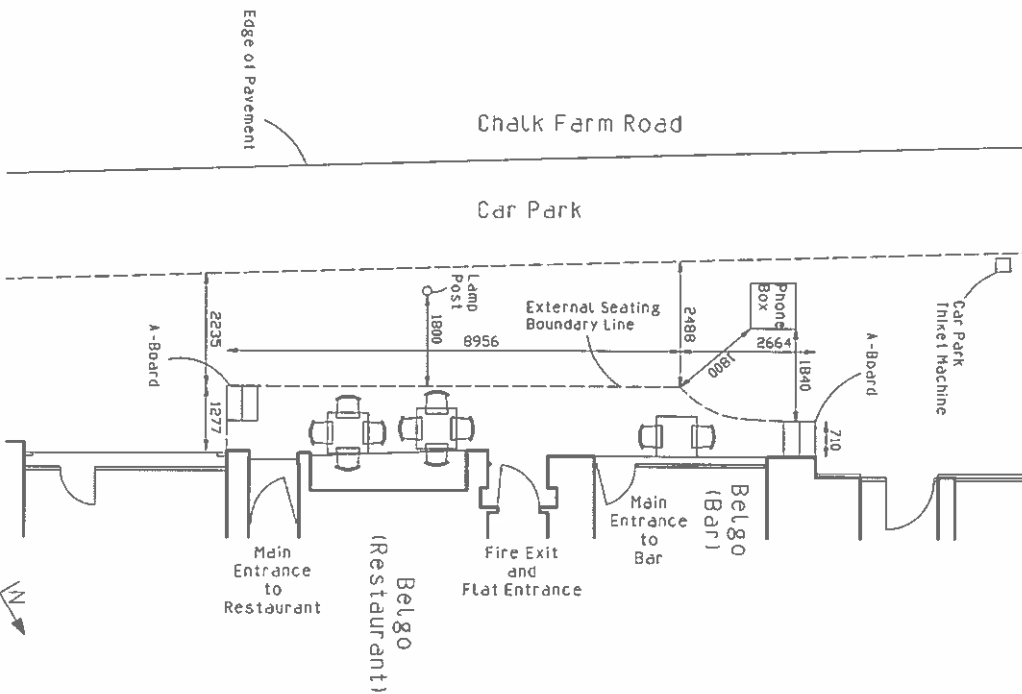

EXTERNAL SEATING AREA SCHEDULE
Tables 800mm x 800mm = 3
Chairs = 18



Valerio Sara Design
28 MacDonald House
Dagbalt Street
SW11 5DW
Tel: 020 7671 3200
Mob: 0794 3177 293
info@valeriosara.com
www.valeriosara.com

Valerio Sara
RIBA
Chartered Architect

Project:
Belgo
72 Chalk Farm Rd.
London
NW1 8AN

Client:
CDG

Drawing Title:
- Proposed External Seating Area
- Site Plan

Scale:
1:100 @ A3

Date:
26/08/2015

Drawing number:
B/Chalk Farm/2015/2