


1m 2m 3m 4m 5m



STREET REAR ELEVATION




COURTYARD REAR ELEVATION

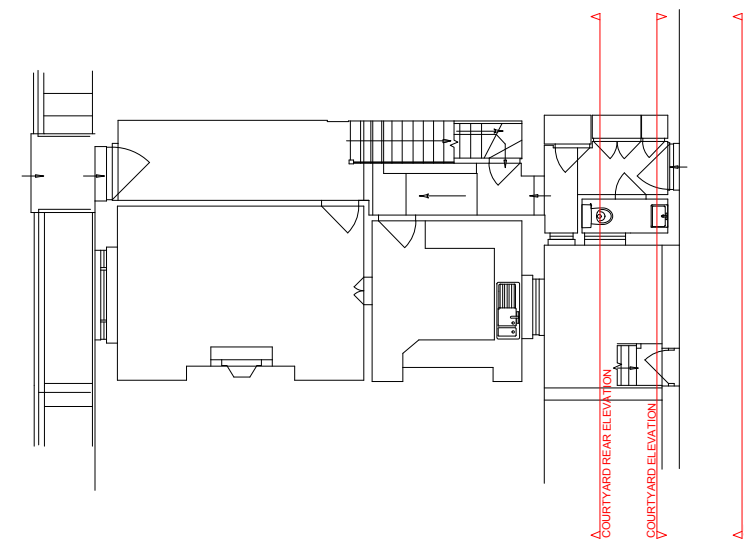

CHESTER PLACE

ALBANY STREET

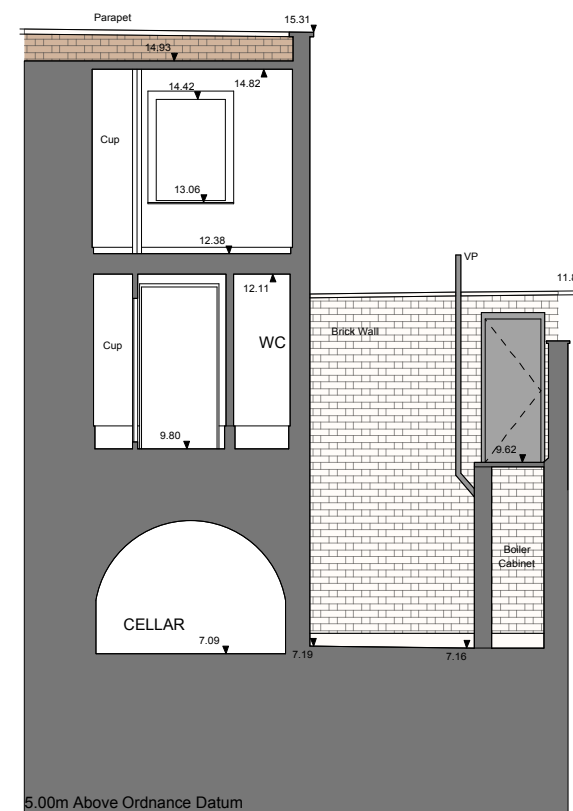

COURTYARD ELEVATION

NOTES:
 · DO NOT SCALE FROM THIS DRAWING.
 · ALL DIMENSIONS TO BE CHECKED ON SITE.
 · ALL OMISSIONS AND DISCREPANCIES TO BE REPORTED TO THE ARCHITECT IMMEDIATELY

TF ARCHITECTURE
 2-3 WOODSTOCK STREET
 LONDON W1C 2AB
 T. 020 7052 0756
 F. 020 7052 0757
 E. info@tfarchitecture.com

CLIENT	CROWN STATE				
PROJECT	10 CHESTER PLACE, LONDON NW1				
DRAWING TITLE	PLANNING	REAR ELEVATION_AS EXISTING			
DATE 170811	SCALE 1:50@A3	JOB NO. 471	DRWG NO. EX.201	REV.	