


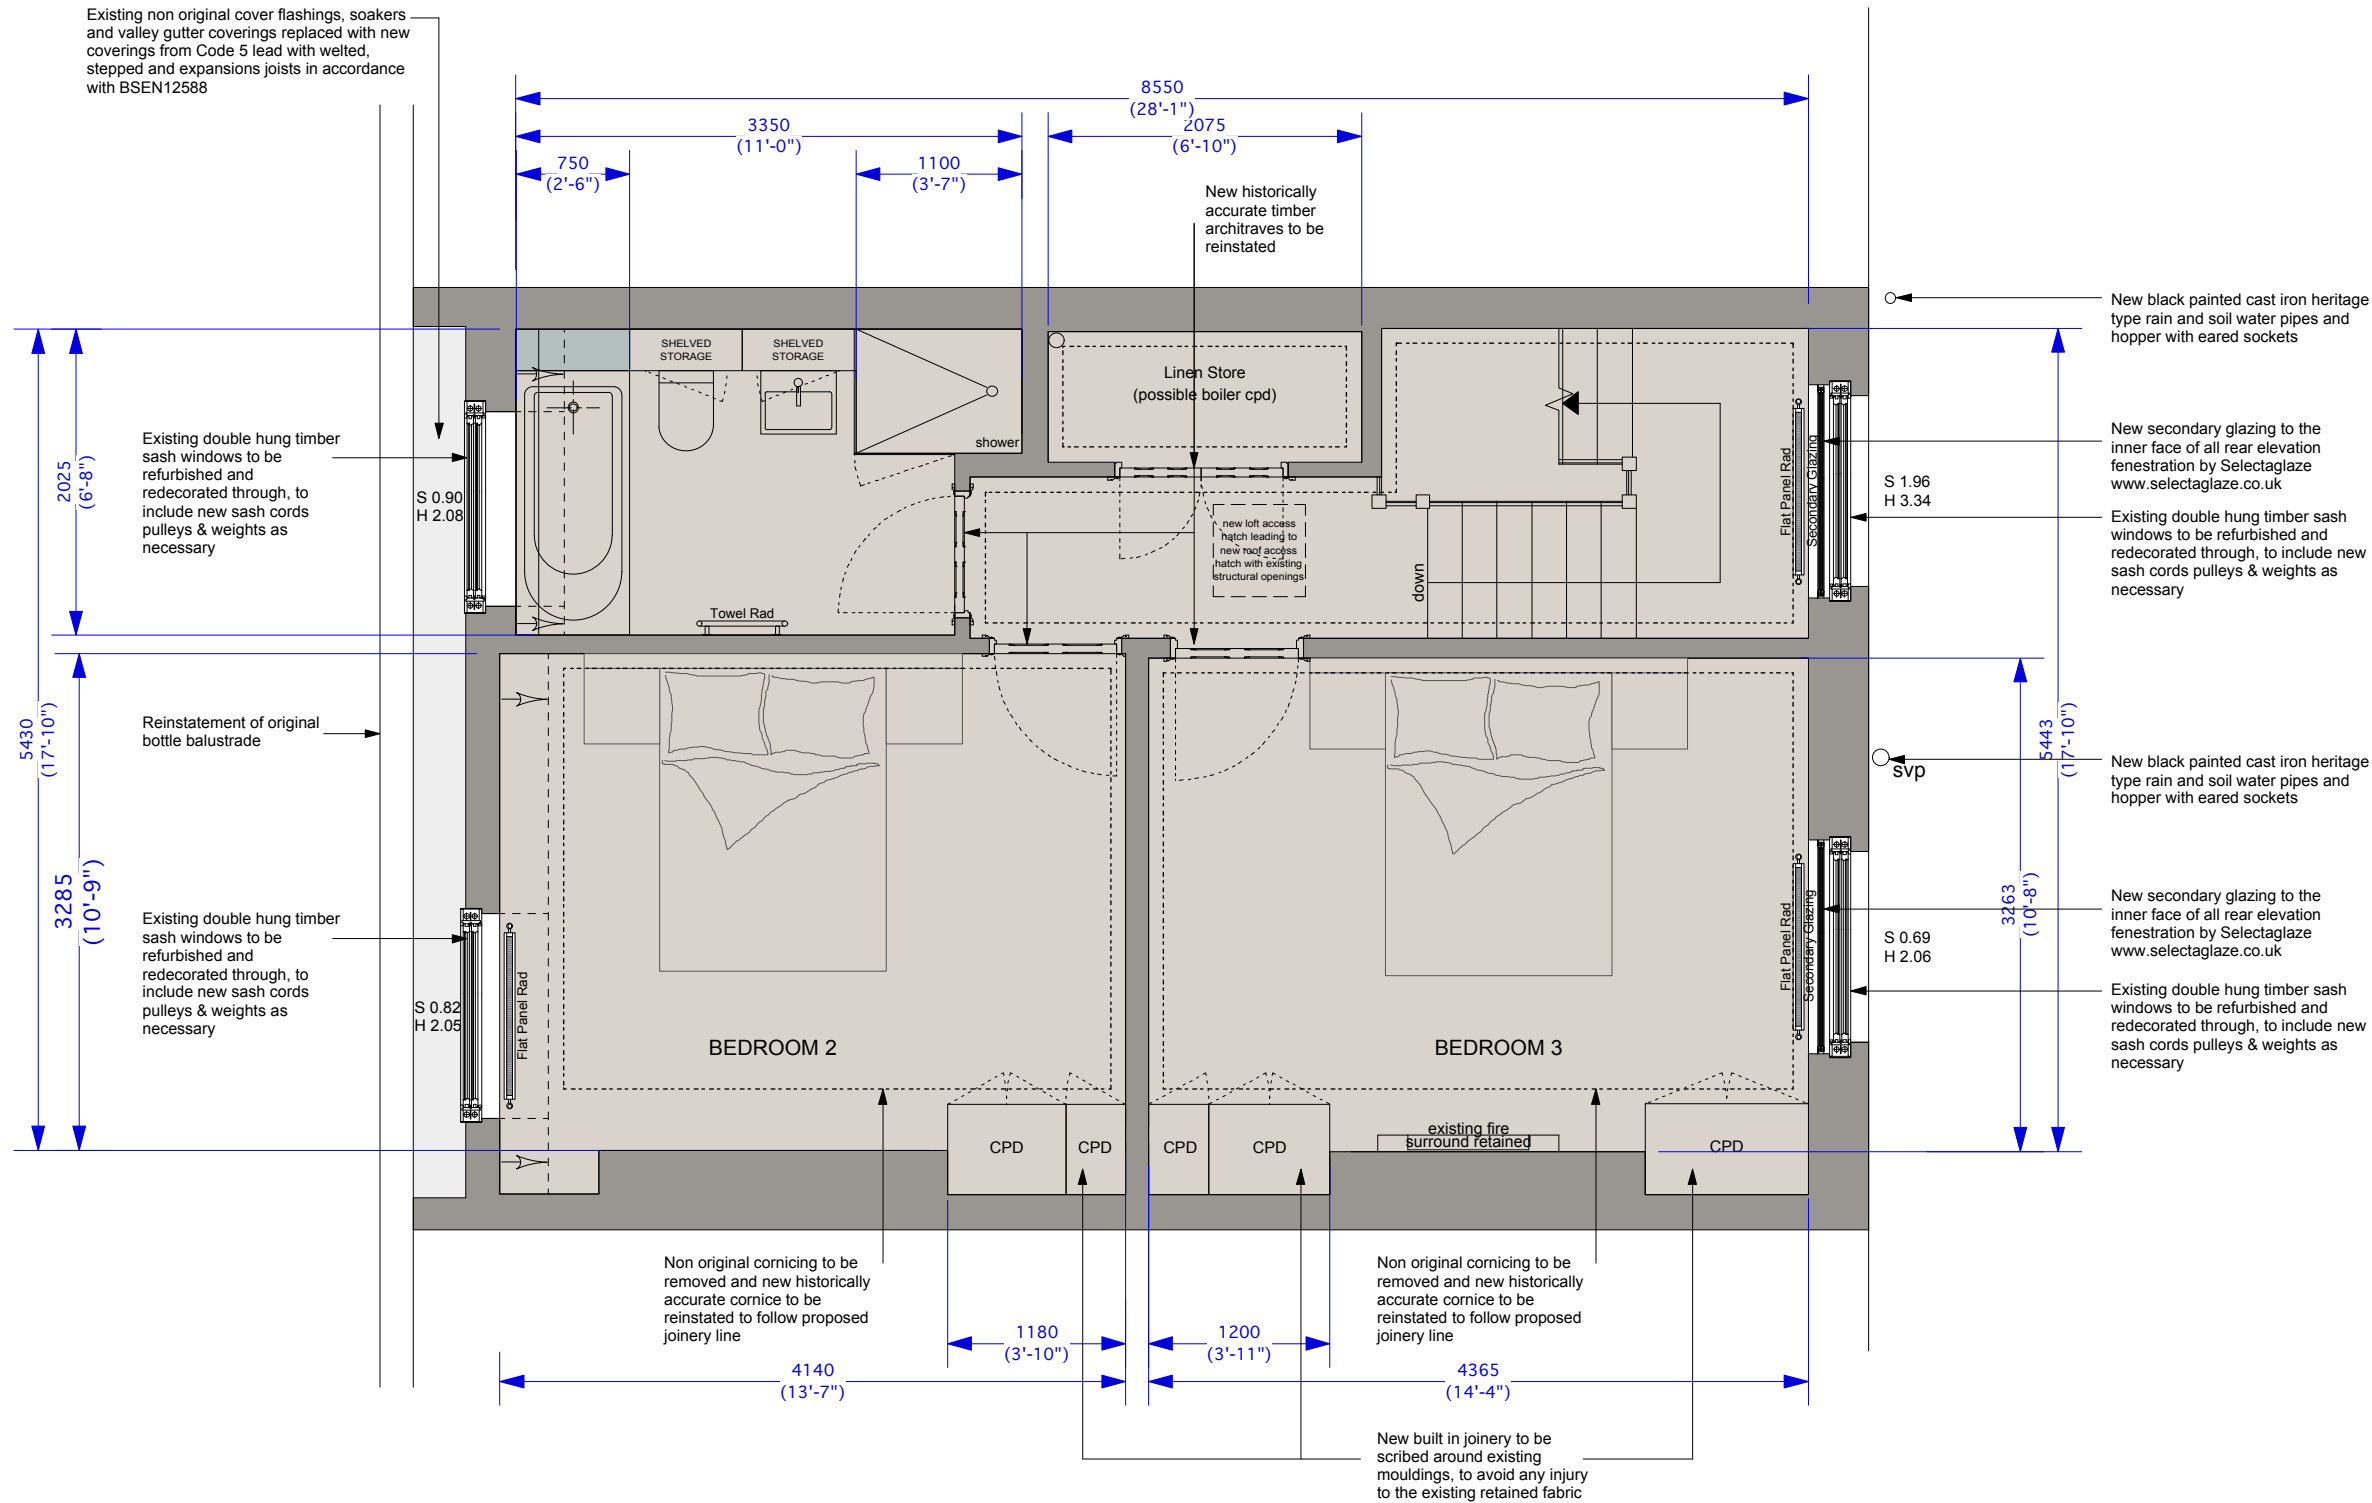


1:50@A3



NOTES:  
DO NOT SCALE FROM THIS DRAWING.  
ALL DIMENSIONS TO BE CHECKED ON SITE.  
ALL OMISSIONS AND DISCREPANCIES TO BE REPORTED TO THE ARCHITECT IMMEDIATELY

NORTH POINT

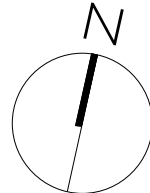

TF ARCHITECTURE

2-3 WOODSTOCK STREET  
LONDON W1C 2AB

T. 020 7052 0756  
F. 020 7052 0757  
E. [info@tfarchitecture.com](mailto:info@tfarchitecture.com)

CLIENT	CROWN STATE			
PROJECT	10 CHESTER PLACE, LONDON NW1			
DRAWING TITLE	THIRD FLOOR PLAN_AS PROPOSED			
DATE	170811	SCALE	1:50@A3	JOB NO. 471
DRWG NO.	PR.104	REV.		