



1m 2m 3m 4m 5m

1:50@A3

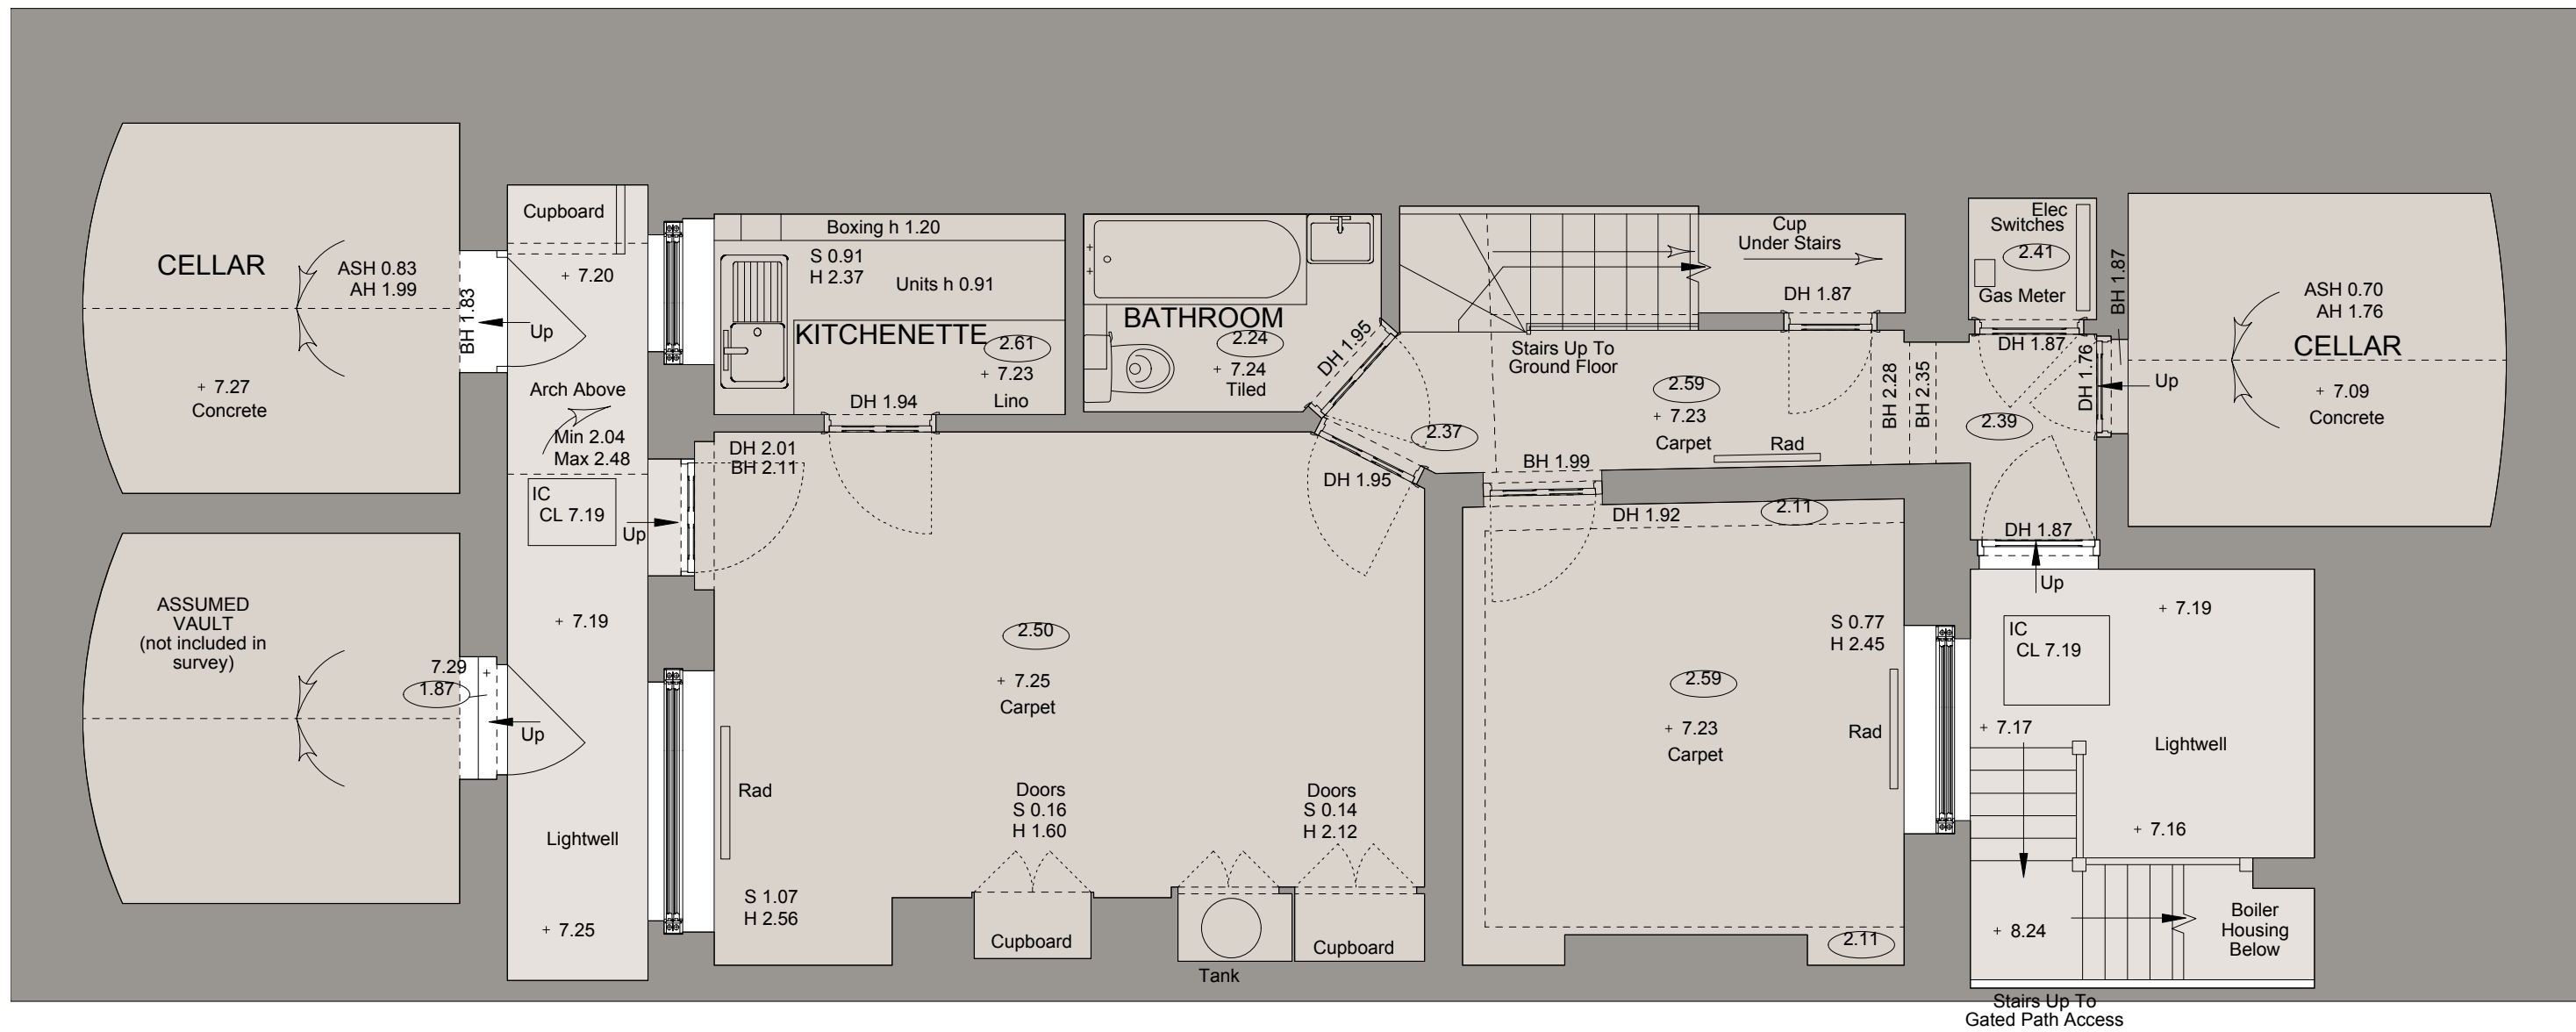

Existing load bearing and non load bearing walls

**NOTES:**  
 · DO NOT SCALE FROM THIS DRAWING.  
 · ALL DIMENSIONS TO BE CHECKED ON SITE.  
 · ALL OMISSIONS AND DISCREPANCIES TO BE REPORTED TO THE ARCHITECT IMMEDIATELY

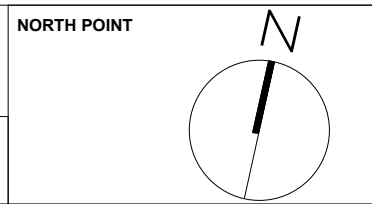

**TF ARCHITECTURE**  
 2-3 WOODSTOCK STREET  
 LONDON W1C 2AB  
 T. 020 7052 0756  
 F. 020 7052 0757  
 E. info@tfarchitecture.com

CLIENT	CROWN STATE				
PROJECT	10 CHESTER PLACE, LONDON NW1				
DRAWING TITLE	<b>PLANNING</b>	L/GROUND FLOOR PLAN_AS EXISTING			
DATE	170811	SCALE	1:50@A3	JOB NO.	471
DRWG NO.	EX.100	REV.			