



PRE-EXISTING FRONT ELEVATION
Scale 1:50

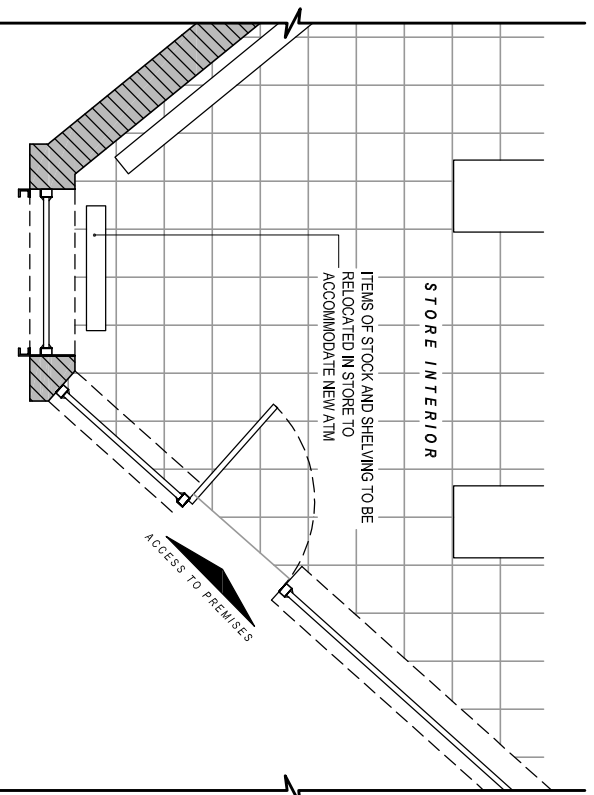

PRE-EXISTING PART PLAN
Scale 1:50

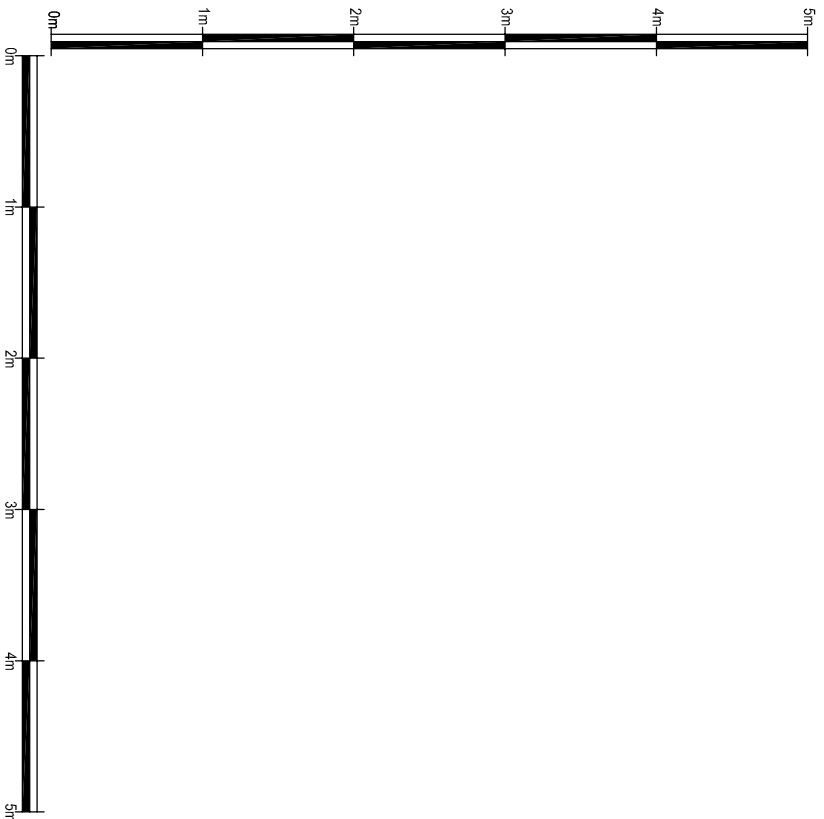

Date: _____ By: _____

Comments: _____

GENERAL NOTES:
1) All dimensions in millimeters unless otherwise stated.

Site:
METRO NEWS
143 Kings Cross Road
London
WC1Z 9BN

Drawing Title:
Pre-Existing Elevations and Plans

Ref: NM-08-2017-10-1	Date: 10-08-2017	Rev:
Scale: 1:50	Paper: A3	Date Rev: