


REDMOND IVIE ARCHITECTS
 THE BARLEY MOW CENTRE
 10 BARLEY MOW PASSAGE
 LONDON W4 4PH
 tel 020 8742 1775/ 020 8996 1686
 e-mail info@redmondvie.com
 www.redmondvie.com

250 AND 252
 KILBURN HIGH ROAD
 LONDON NW6 2BD

EXISTING 3RD FLOOR
 PLANS

SCALE: 1:50 @ A3
 DATE: JULY 2017
 DRAWN: RCE
 9/1/01

DO NOT SCALE FOR CONSTRUCTION

 



REDMOND IVIE ARCHITECTS

THE BARLEY MOW CENTRE
 10 BARLEY MOW PASSAGE
 LONDON W4 4PH
 tel 020 8742 1775/ 020 8996 1686
 e-mail info@redmonddivie.com
 www.redmonddivie.com

250 AND 252
 KILBURN HIGH ROAD

EXISTING ROOF PLANS


SCALE: 1:50 @ A3
 DATE: AUGUST 2017
 DRAWN: RCI
 9/1/02

DO NOT SCALE FOR CONSTRUCTION
 VERIFY ALL DIMENSIONS ON SITE





SOUTH WEST ELEVATION

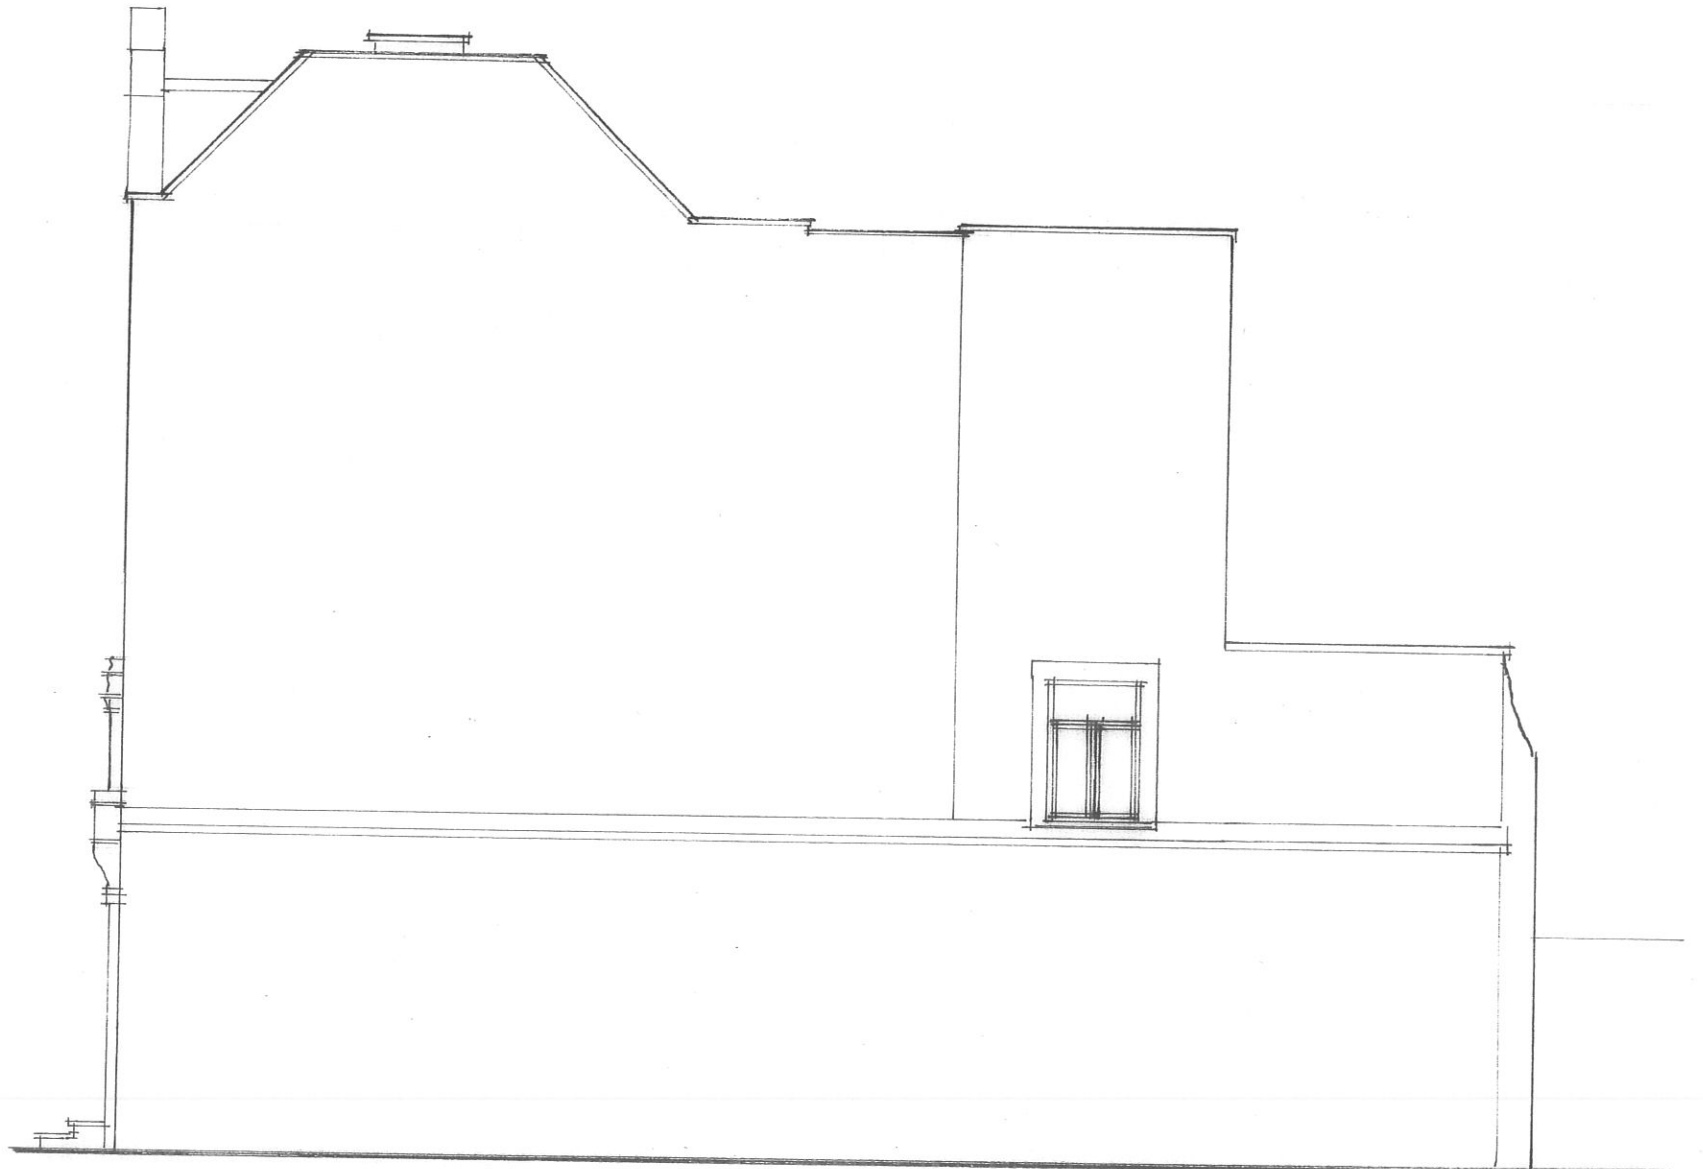

SOUTH EAST ELEVATION

REDMOND IVIE ARCHITECTS

THE BARLEY MOW CENTRE
 10 BARLEY MOW PASSAGE
 LONDON W4 4PH
 tel 020 8742 1775/ 020 8996 1686
 e-mail info@redmondvie.com
 www.redmondvie.com

250 AND 252 KILBURN
 HIGH ROAD NW6 2BS


EXISTING SE AND SW
 ELEVATIONS

SCALE: 1:100 @ A3
 DATE: JULY 2017
 DRAWN: RCC


09/1/03



DO NOT SCALE FOR CONSTRUCTION
 VERIFY ALL DIMENSIONS ON SITE

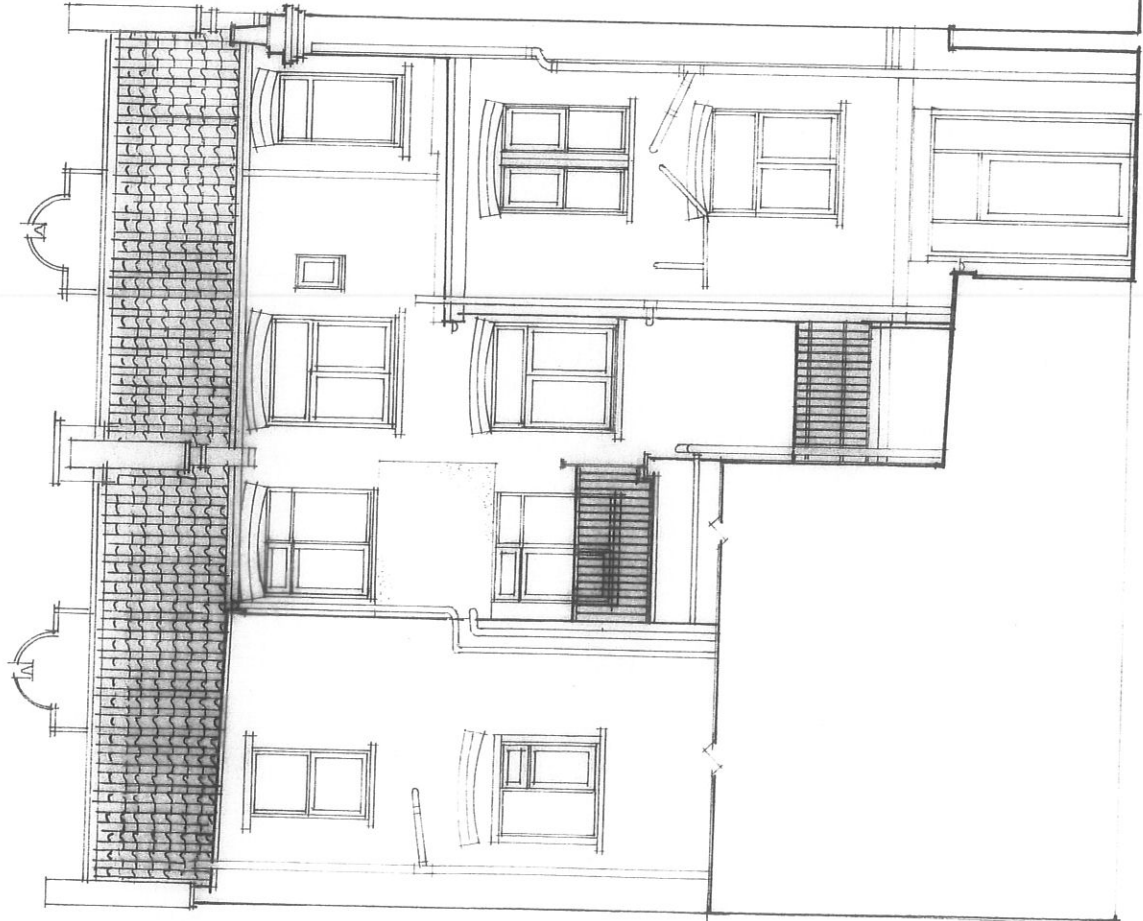

NORTH EAST ELEVATION

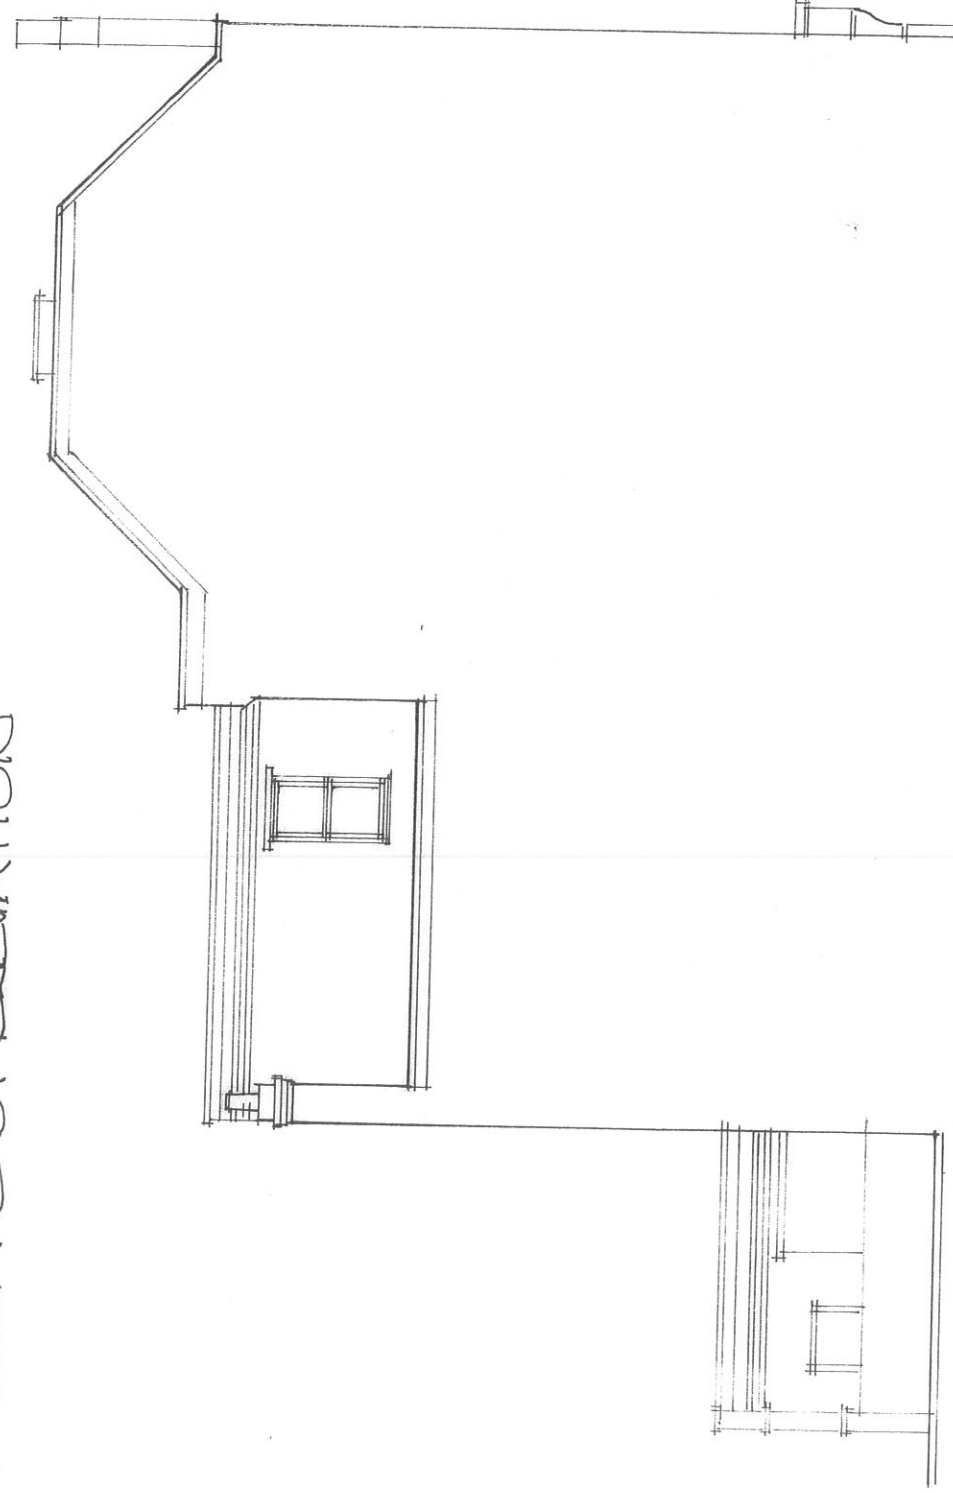

NORTH WEST ELEVATION

REDMOND IVIE ARCHITECTS
 THE BARLEY MOW CENTRE
 10 BARLEY MOW PASSAGE
 LONDON W4 4PH
 tel 020 8742 1775 / 020 8996 1686
 e-mail info@redmonddivie.com
 www.redmonddivie.com

250-252 KILBURN
 HIGH RD. UWG 2BS

EXISTING IVE AND NW
 ELEVATIONS

SCALE: 1:100 @ A3
 DATE:
 DRAWN PBR/RA
 09/11/04



DO NOT SCALE FOR CONSTRUCTION
 VERIFY ALL DIMENSIONS ON SITE