




**GROUND FLOOR**

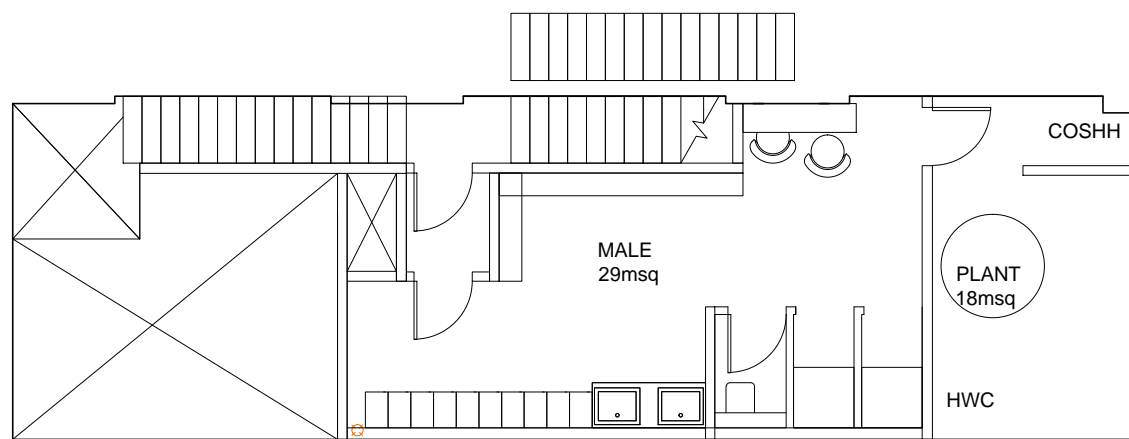

**MEZZANINE**

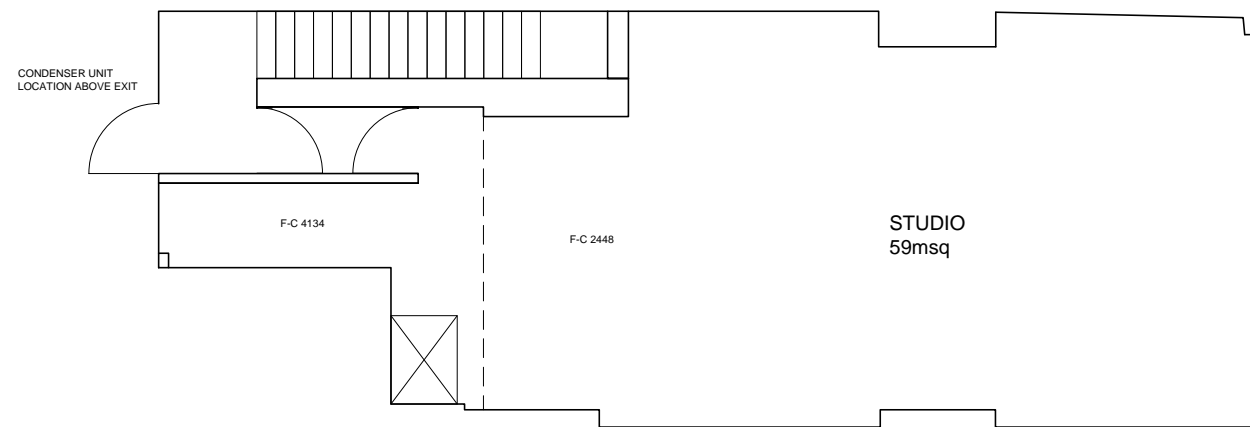

**BASEMENT**

 

NOTE:

CLIENT: TFS  
 PROJECT: Brunswick TFS  
 TITLE: Floor Plans Proposed Plan  
 JOB NUMBER: 0045  
 DATE: 24/07/2017 REVISION: QA  
 SCALE: 1:100 (A3) DRAWN BY: WHW  
 1:50 (A1) CHECKED: JT  
 DRAWING NUMBER: 0045 /A-101- X0



Telephone: 01332220615

e-mail: info@wiltonpropertygroup.com

Web: www.wiltonpropertygroup.com

PROPRIETY OF THE DRAWING IS RESERVED FOR THE CLIENT AND IT IS NOT TO BE REPRODUCED IN ANY WAY WITHOUT CONSENT.