
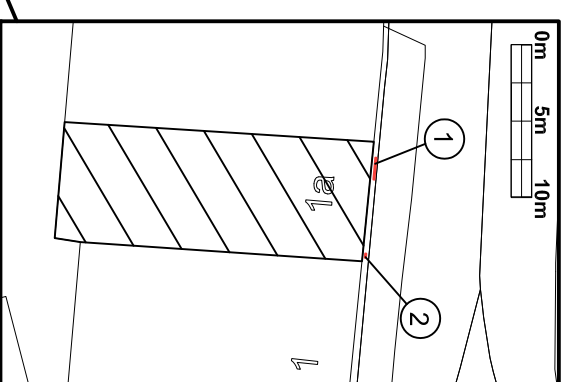



Plan

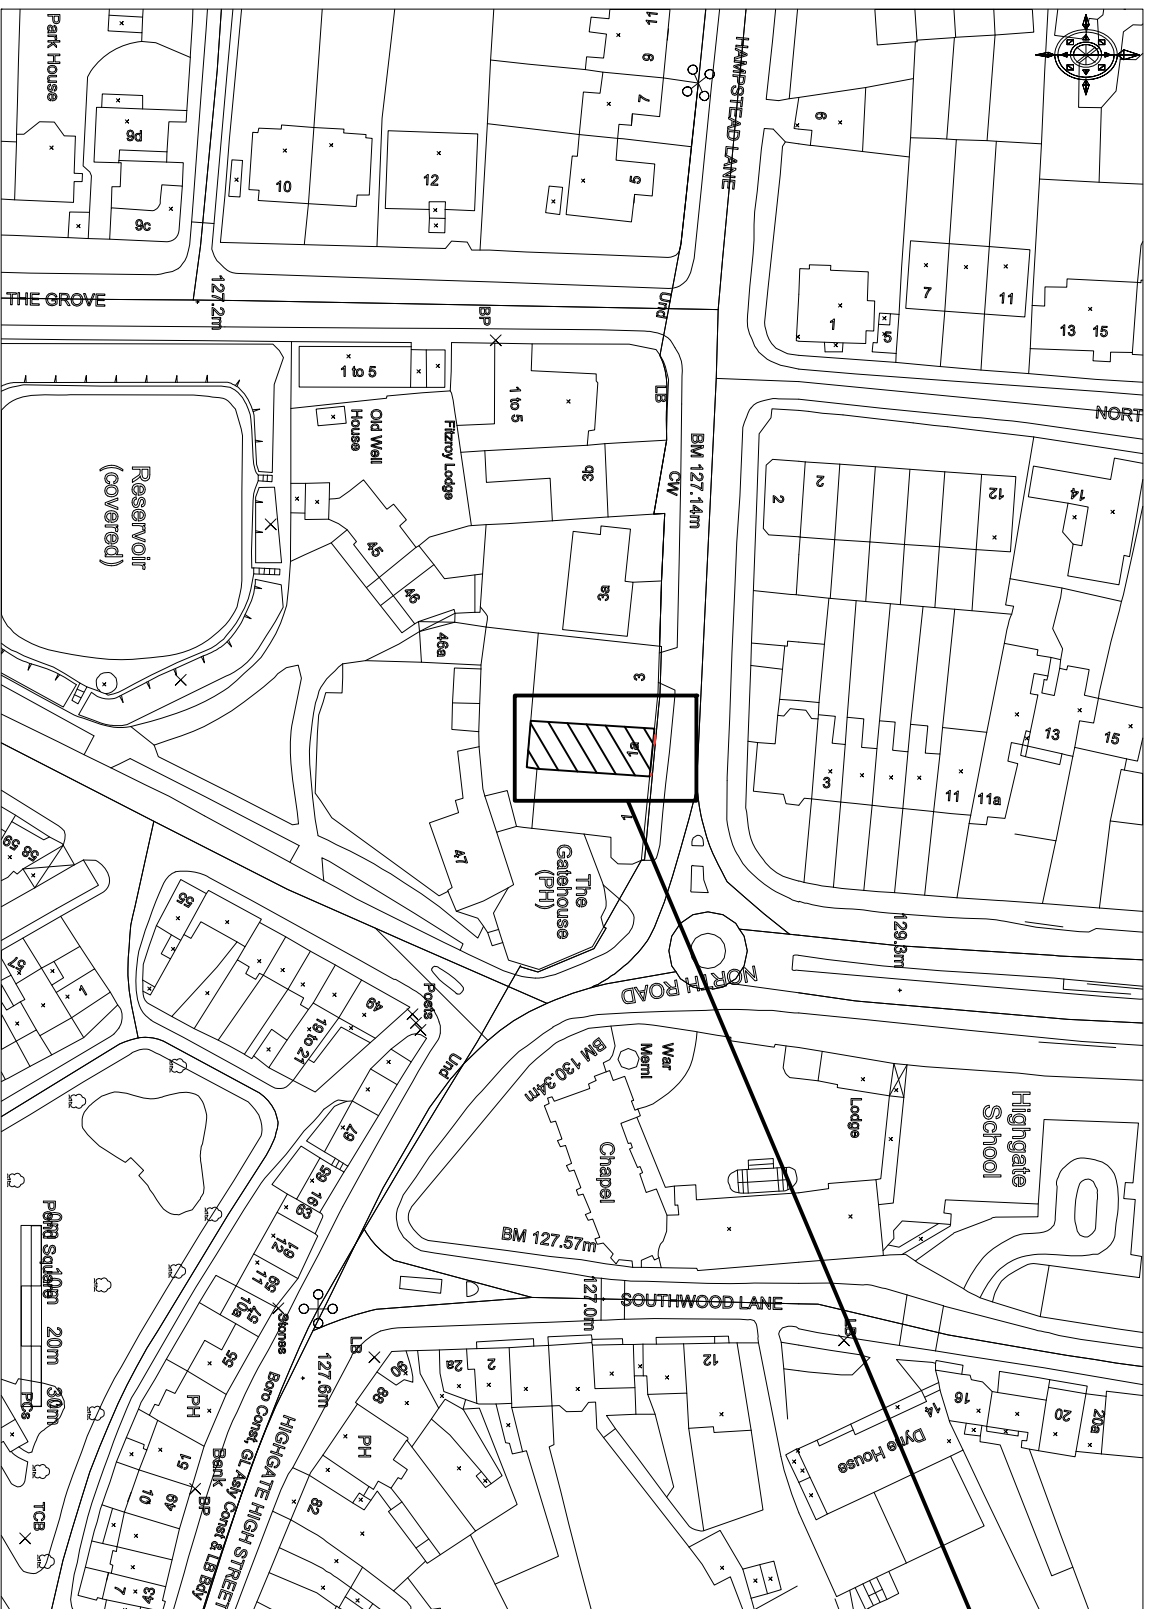

Block Plan
Scale 1:500

- ① Signwritten fascia text
- ② Menu

Site Plan
Scale 1:1250

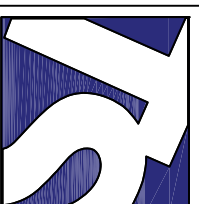

Technical Signs
 Floor 1 - Unit 3
 Hillie Business Centre
 132 St Albans Road
 Watford, Herts, WD24 4AE
 Tel: 01923 811999
 Fax: 01923 811998
 E-mail: info@technicalsigns.co.uk

Client: Centuno	
Address/Job details 1a Hampstead Lane Highgate N6 4RS	
Site Plan	
Job No: 2236	Date: 16/08/17
Drawn by: DN	Drawing No: 5957/91-3
Scale: As specified (A3)	Rev: