
 


Details of this drawing are the copyright of Berry Construction and must not be reproduced or copied without prior written consent. Any errors or omissions are to be reported to the Architect immediately. All drawings to be read in conjunction with structural engineers drawings and all related Architects and consultant drawings and other relevant information.

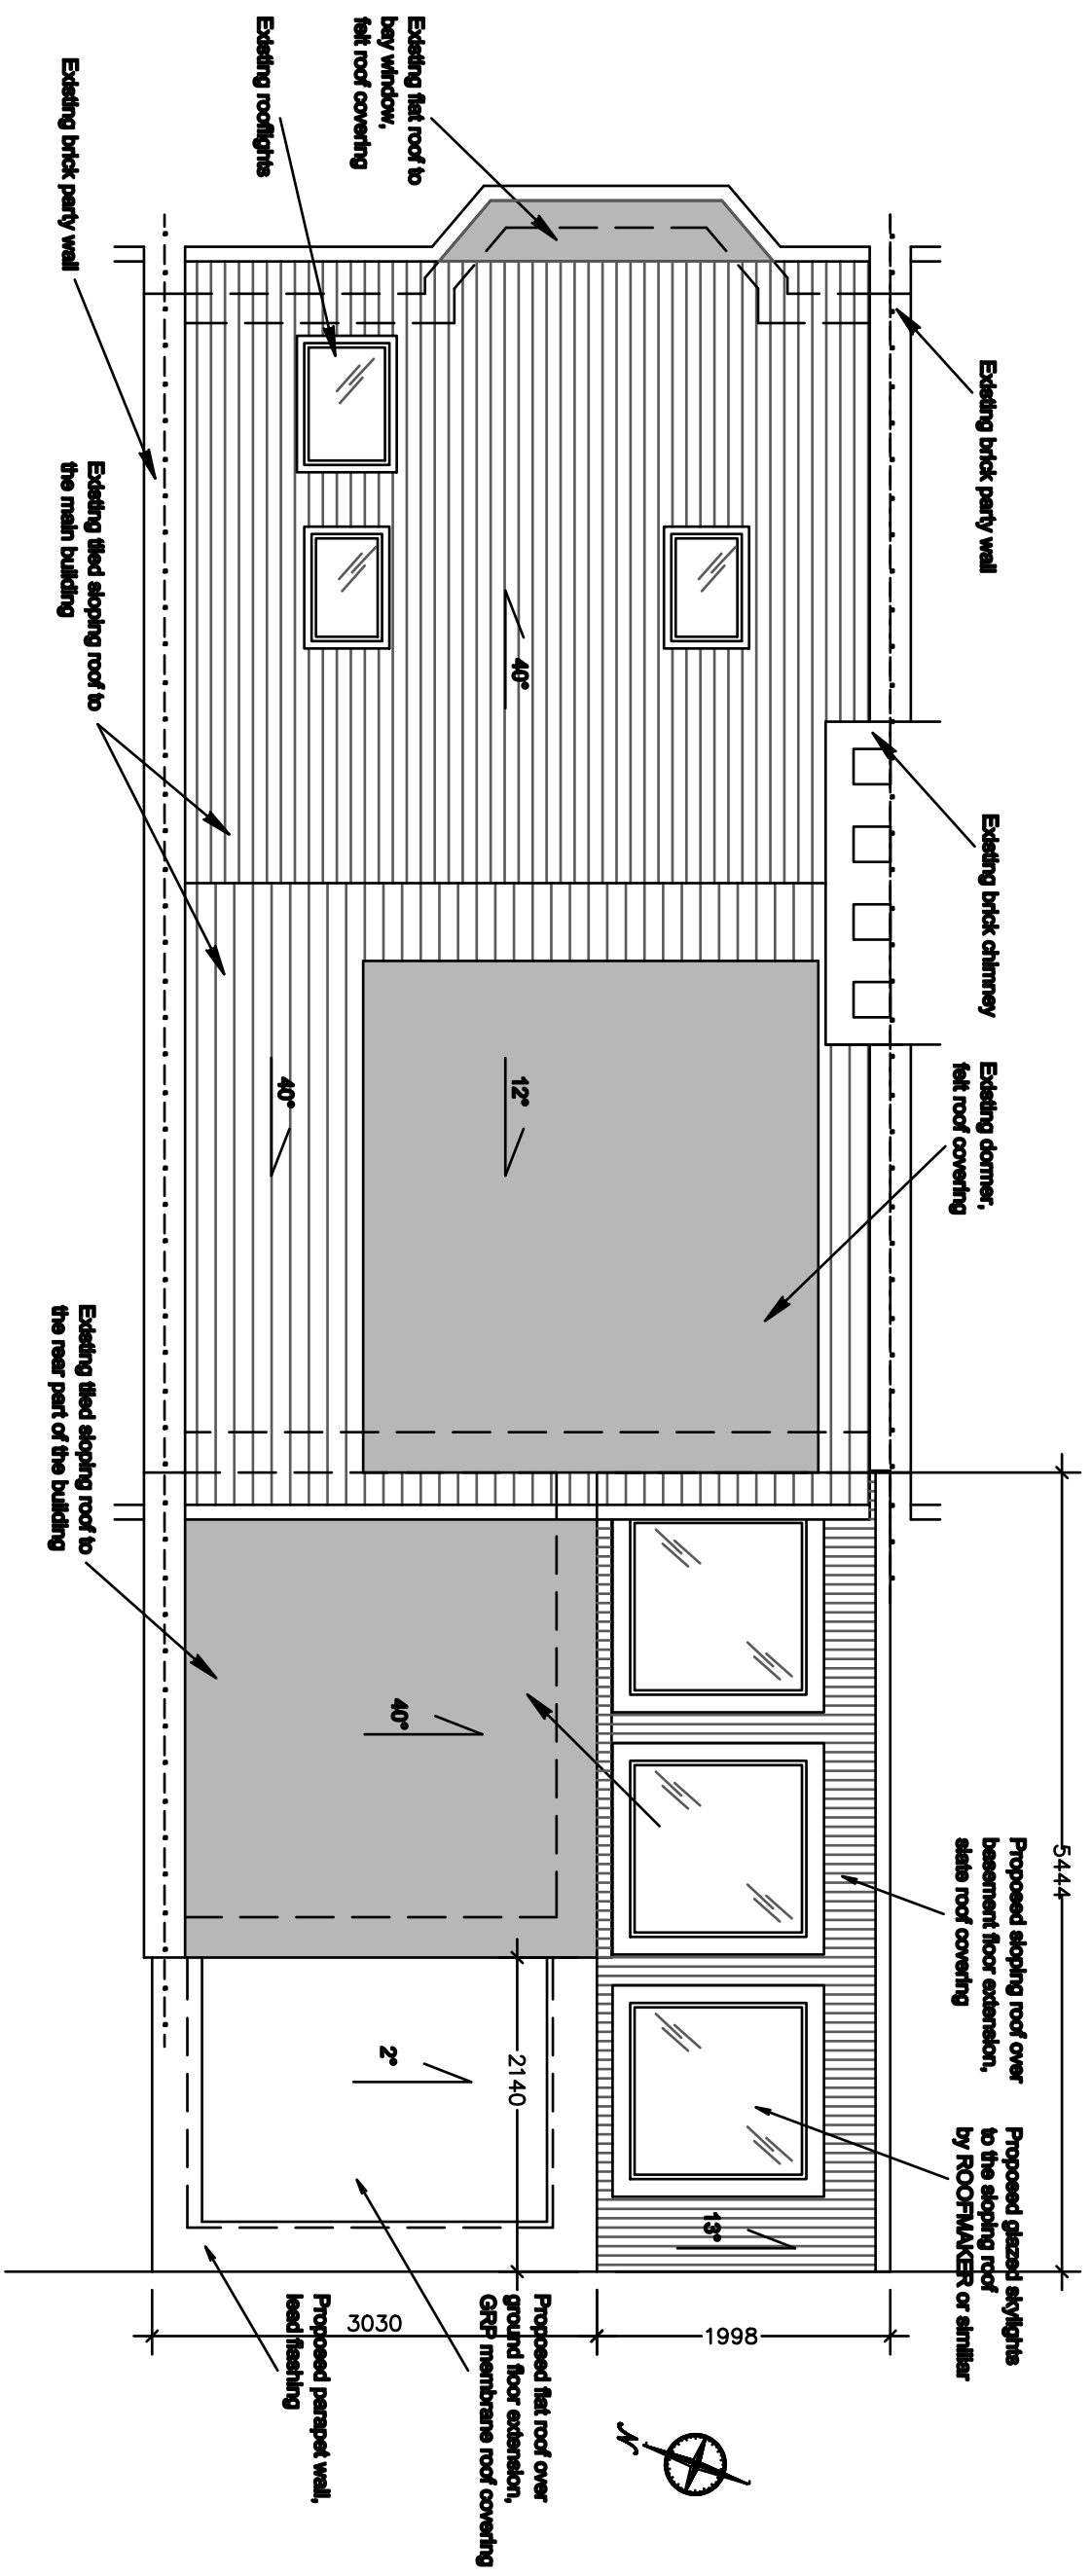

PROPOSED ROOF PLAN
SCALE 1:50

PLANNING

REV NO.	DATE	DESCRIPTION	BY	CHKD

PROJECT
PROPOSED HOUSE EXTENSION
33 SUMATRA ROAD
NW6 1PS, LONDON

DRAWING TITLE
PROPOSED ROOF PLAN

DRAWN BY AP	CHECKED BY	DRAWING NO. 1059-113	REV
SCALE 1:50@A3	DATE AUG 17		