


Legend of Vertical Elements:

- 200W R.C Wall
- 250W R.C Wall
- 250W R.C Liner Wall
- 300W R.C Liner Wall
- Storey Height Beam
- Vertical Column
- Secant Wall Male Pile (6000)
- Secant Wall Female Pile (6000)
- Raft Pile (4500)

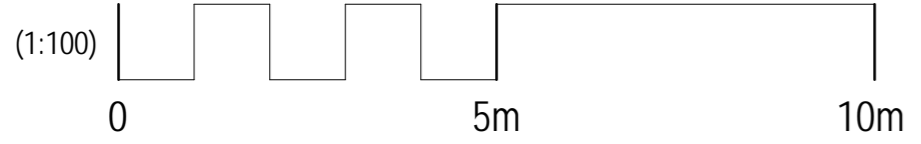

28 Redington Road
London
NW3

Proposed
Ground Floor Plan

CLIENT	<i>The Linton Group</i>
ARCHITECT	<i>Jo Cowen Architects</i>
PROJECT MANAGER	
QUANTITY SURVEYOR	
M+E ENGINEER	

No.	By	Description	Date
ROSS & PARTNERS			
CONSULTING CIVIL & STRUCTURAL ENGINEERS			
1 BASTWICK STREET CLERKENWELL LONDON EC1V 3NU		tel : (020)~7553~6050 fax : (020)~7253~6720 email : mail@ross-partners.co.uk	
DRN: KS	CHKD: MO'R	DATE: July 2017	
STATUS: Planning		SCALE: 1 : 100 @ A2	
Project No.	DRG. No.	Rev.	
11728/S/	02		