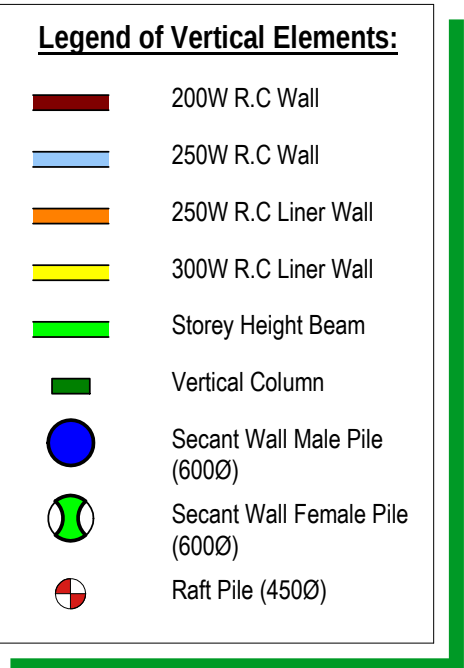


Proposed First Floor Plan

CLIENT	<i>The Linton Group</i>
ARCHITECT	<i>Jo Cowen Architects</i>
PROJECT MANAGER	
QUANTITY SURVEYOR	
M+E ENGINEER	

<i>No.</i>	<i>By</i>	<i>Description</i>	<i>Date</i>
ROSS & PARTNERS CONSULTING CIVIL & STRUCTURAL ENGINEERS 1 BASTWICK STREET tel : (020)~ 7553~ 6050 CLERKENWELL fax : (020)~ 7253~ 6720 LONDON EC1V 3NU email : mail@ross-partners.co.uk			
DRN: KS	CHKD: MO'R	DATE: July 2017	
STATUS: Planning		SCALE: 1 : 100 @ A2	
Project No.		DRG. No.	Rev.
11728/S/		03	