



EXISTING FRONT ELEVATION




NE  
SITE LOCATION  
PLAN  
1:1250

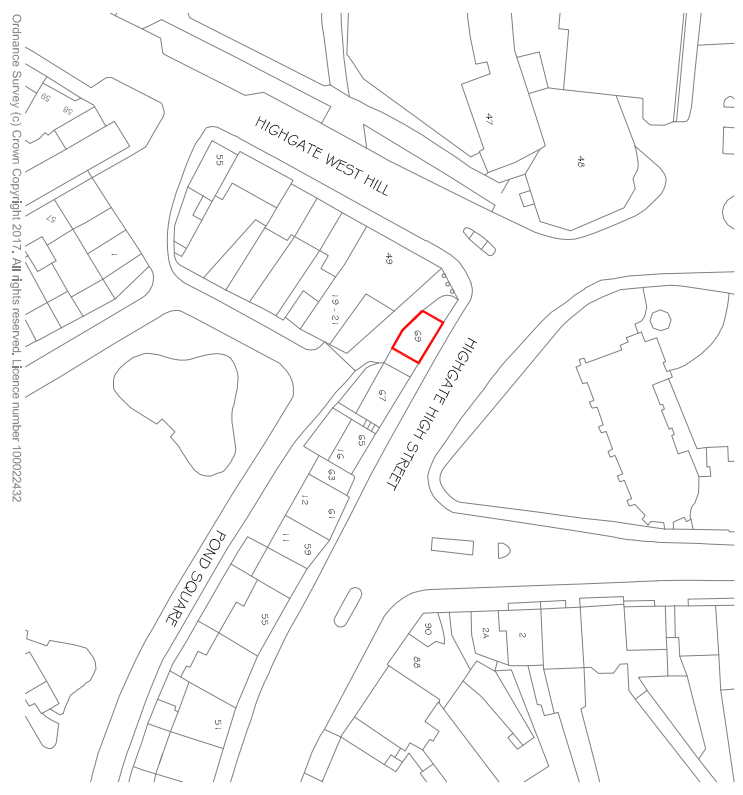

Ordnance Survey (c) Crown Copyright 2017. All rights reserved. License number 100022432

 

SCALE 1:100

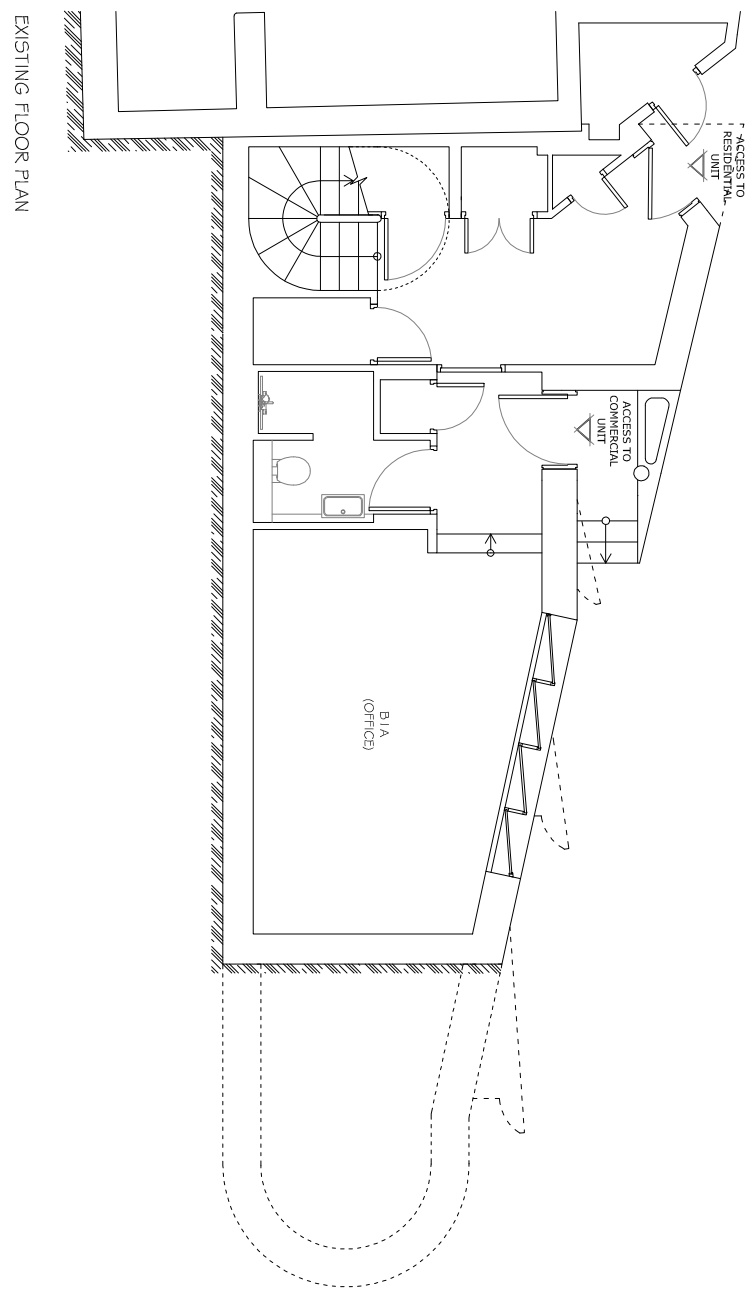

EXISTING FLOOR PLAN

REVISION NOTES:

REV:	DATE:	NOTES:

DRAWING TITLE:  
EXISTING FLOOR PLAN, ELEVATION & SITE  
LOCATION PLAN

CLIENT:  
MR IAIN BREWSTER

PROJECT NO:  
879

PROJECT ADDRESS:  
69 HIGHGATE HIGH STREET  
LONDON  
NG 7JX

DATE:  
JULY 2017

SCALE:  
1:100 1:500 @ A3

DRAWING NUMBER:  
01



CHANGE THE USE  
2 WEST STREET  
EWELL  
SURREY  
KT17 1JU  
t: 0208 393 2675  
m: info@changetheuse.co.uk  
w: www.changetheuse.co.uk