




01 PROPOSED ROOF PLAN SCALE 1:100

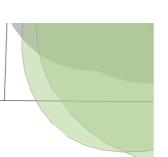

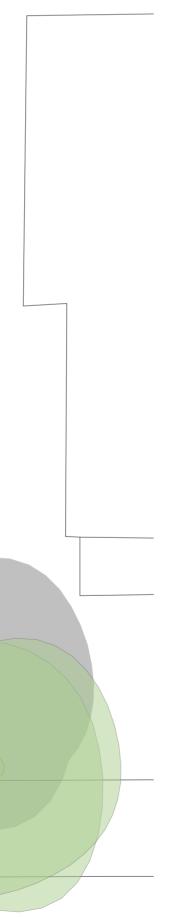

 

john pardey architects Beck Farm Studio St Leonards Road 
 East End
 Lymington
 Hampshire
 SO41 5SR

 www.johnpardeyarchitects.com
 01590 626465



scale @ A1:

status: PLANNING

drawing no: status of 1409\_2002 P1 status code/ revision:

date:

project: 5-7 LANCASTER GROVE

drawing: PROP ROOF PLAN

P1 23.10.2015 TW PLANNING AMENDMENT ISSUE rev date initials description

© john pardey architects john pardey architects
Do not Scale. Used figured dimensions only.
All dimensions to be checked on site.
All drawings to be read in conjunction with engineer's drawings. Any discrepancies between consultants drawings to be reported to the Architect before any work commences.
The Contractor's attention is drawn to the Health & Safety matters identified in the Health & Safety plan and on drawings as being potentially hazardous.
These items should not be considered as a full and final list.
The Work Package Contractor's normal Health & Safety obligations still apply when undertaking constructional operations both on and off site.