


SCALE IN METRES

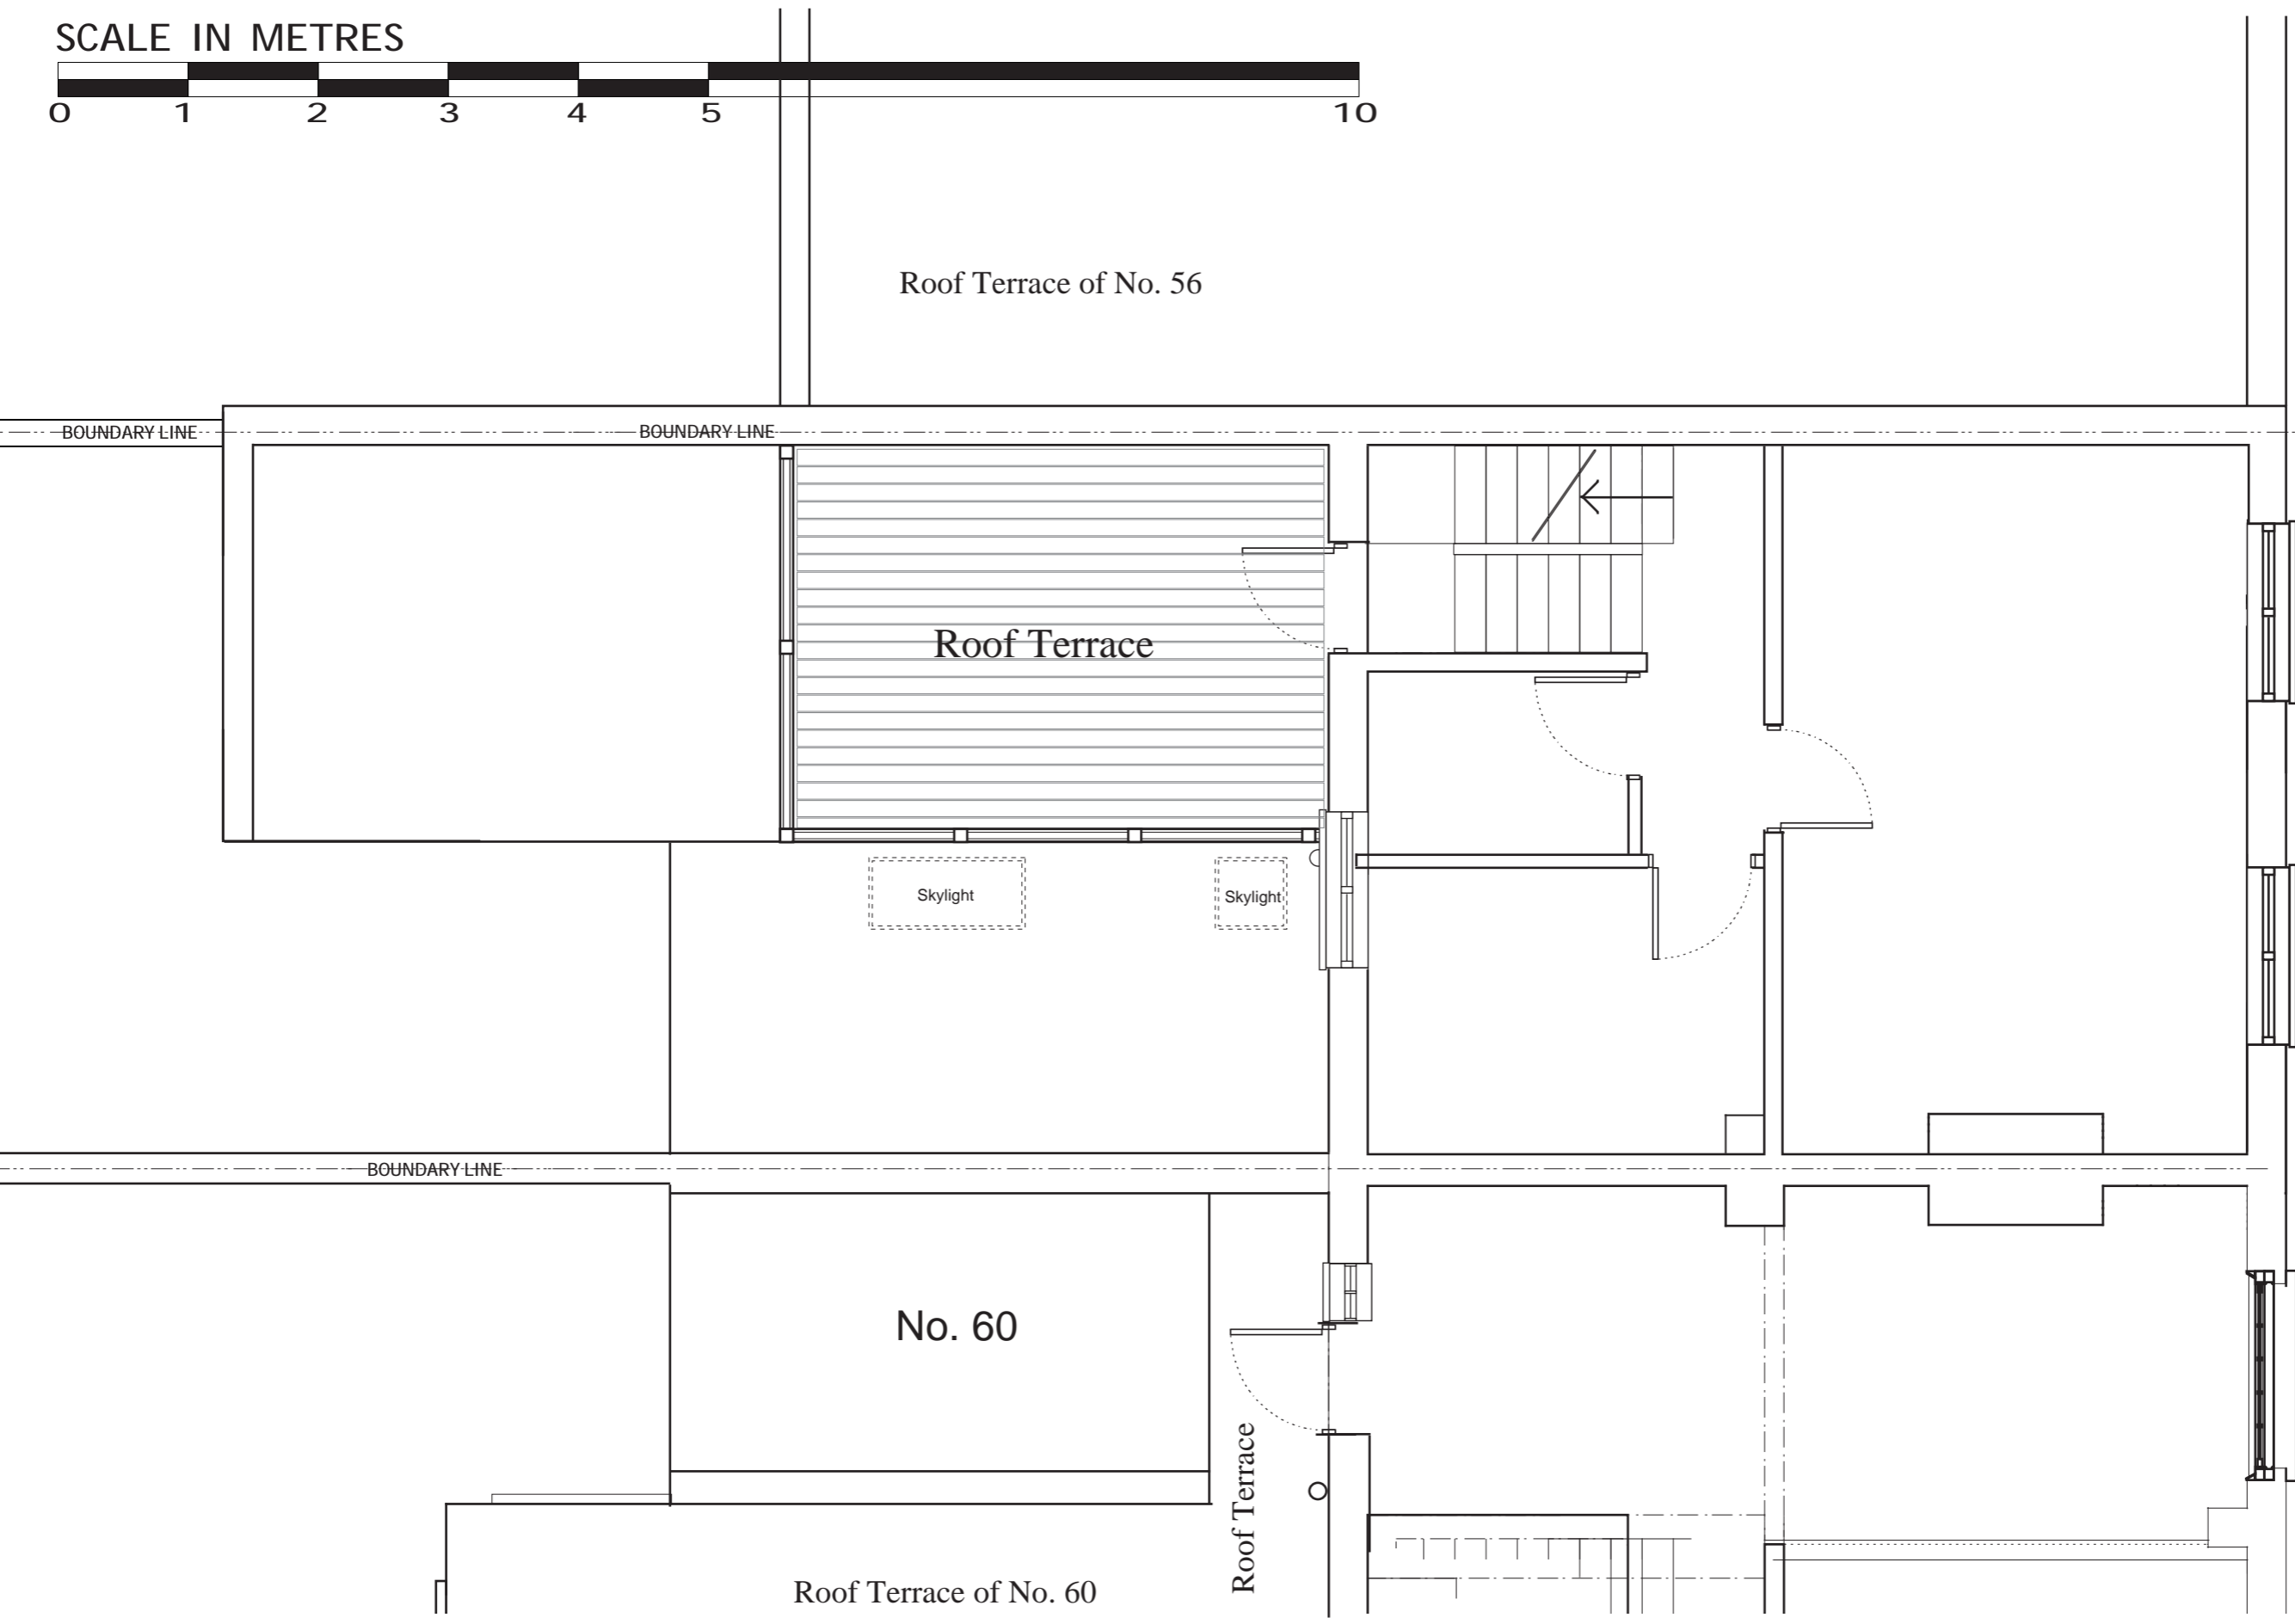

Proposed First Floor Plan

| | |
|--|---|
| | Allgreen Designs Ltd |
| | 23C High Street, Helpringham, Sleaford, NG34 0RA |
| | Tel: 01529-421583 Fax: 01529-421584 |
| Proposed Rear Extension at: 58 Grafton Road, Kentish Town, London | |
| Client: Ms Y. Liu | Drawn: J.P. |
| Date: 15 / 06 / 12 | Scale: 1:50 on A3 |
| Drawing No. 120207 | 1:100 on A4 |