


KEY PLAN

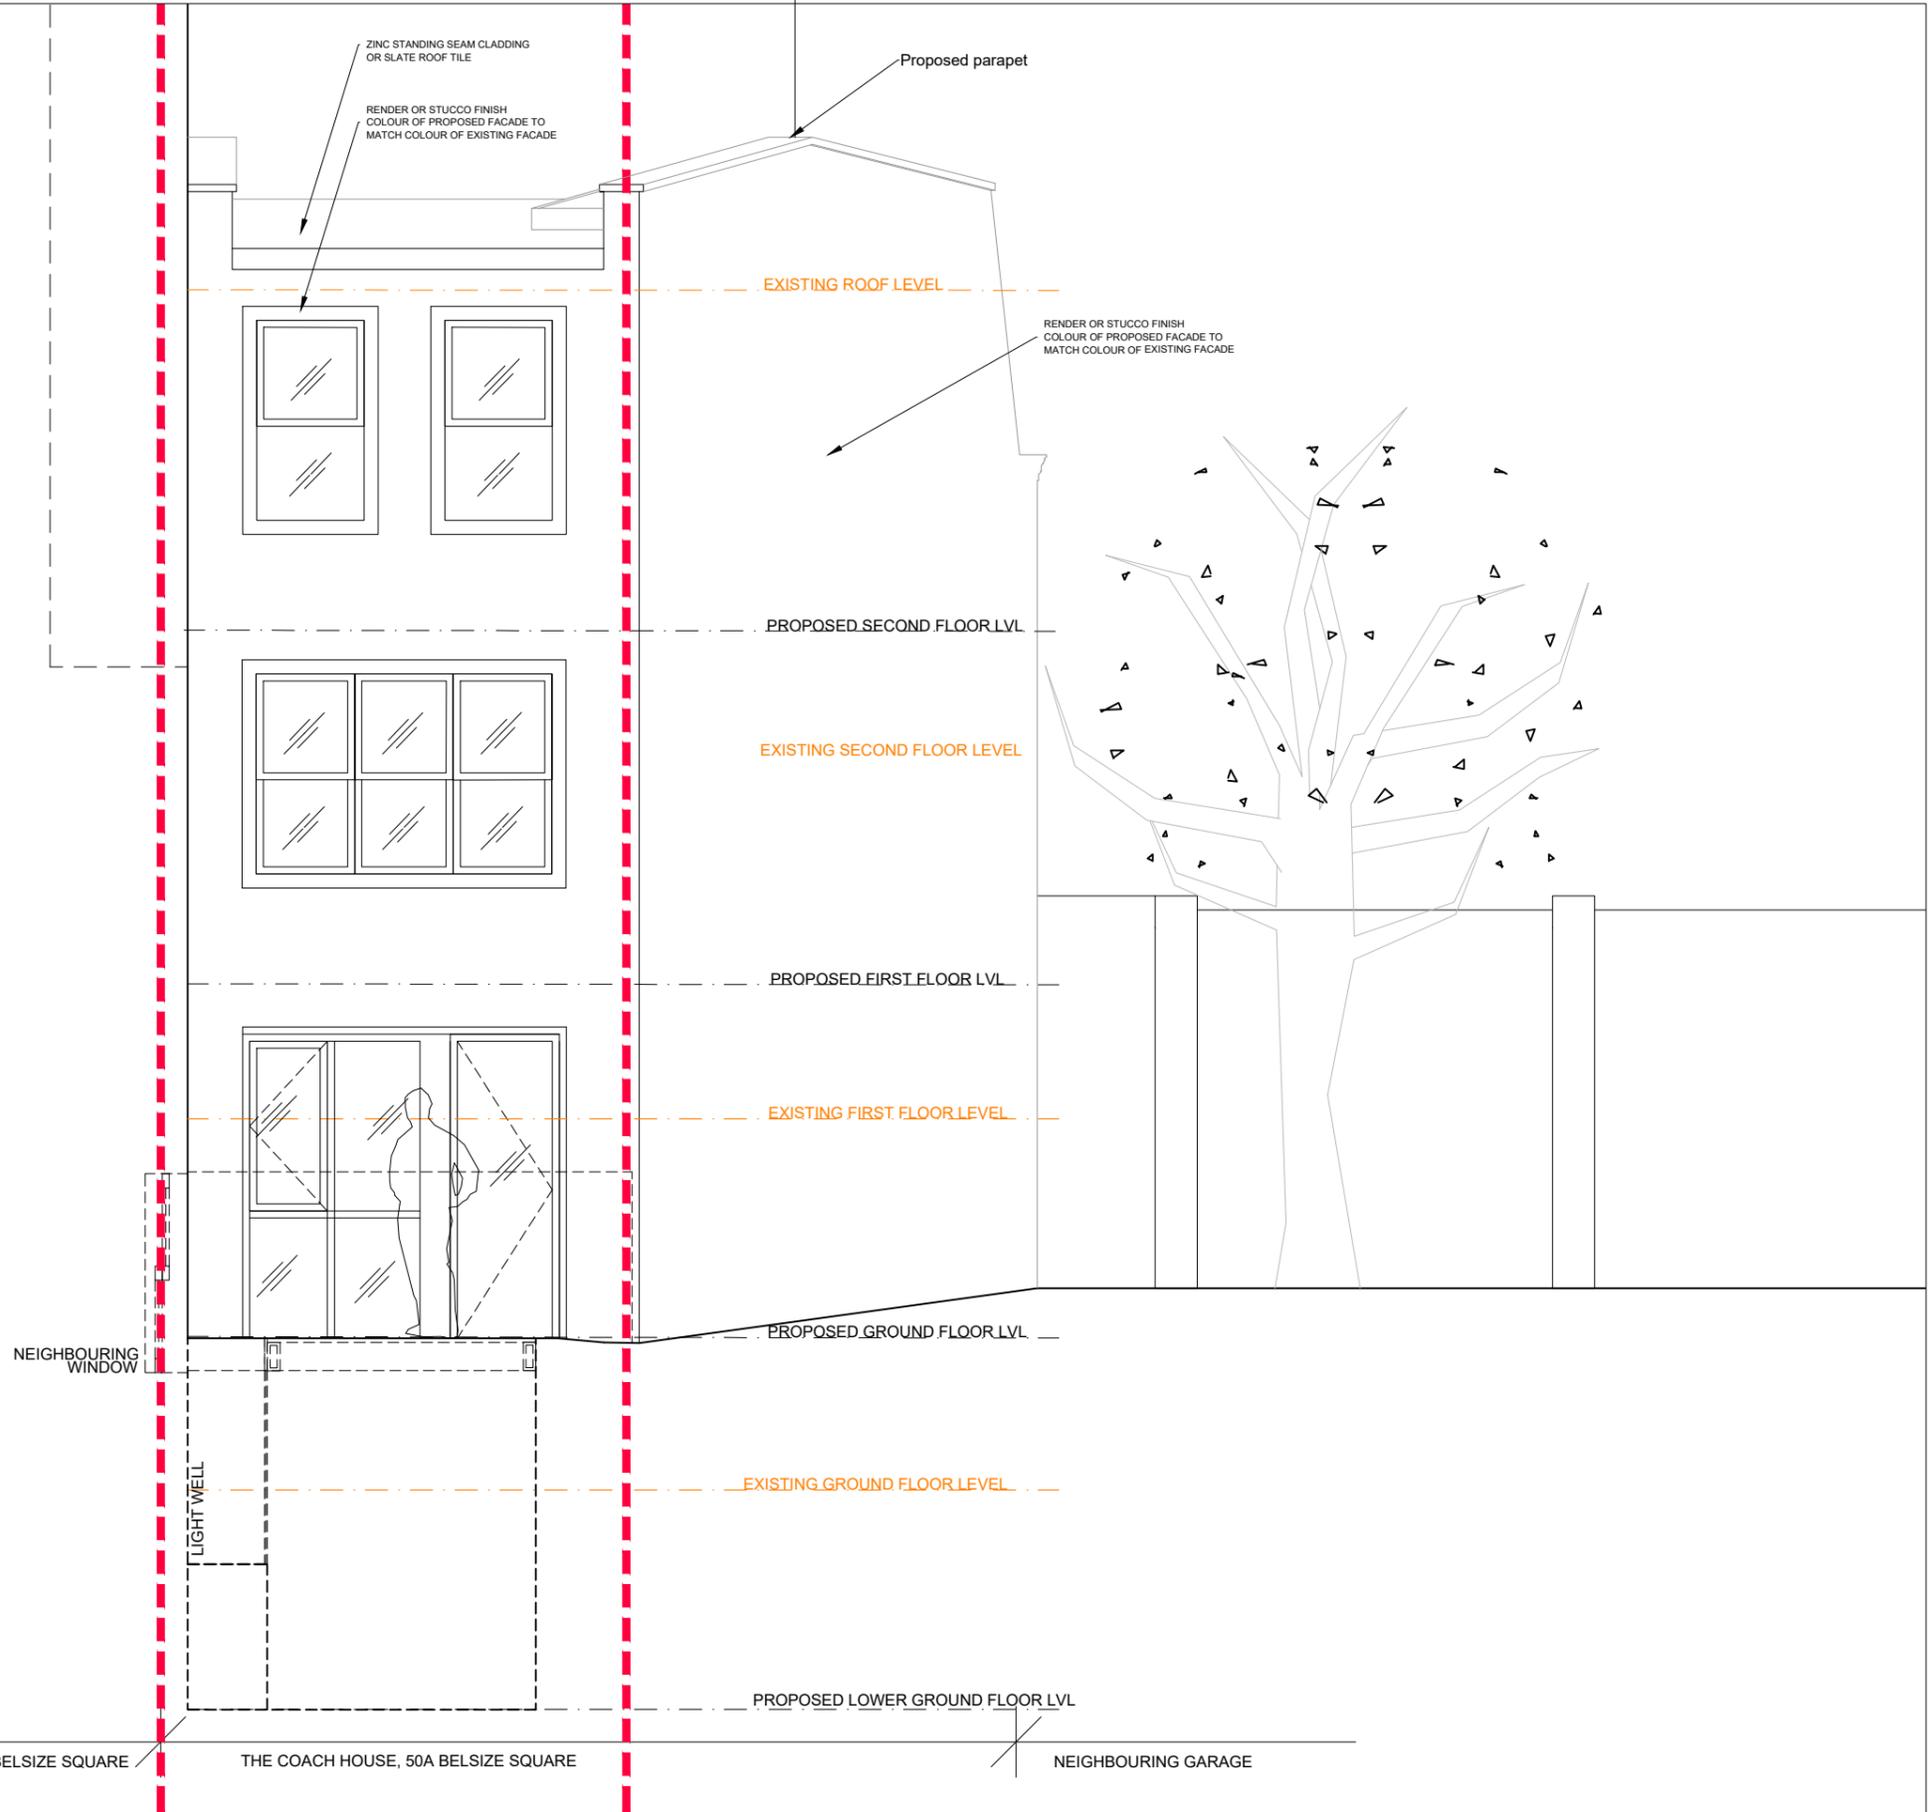

NOTE:

NOT FOR CONSTRUCTION.

All dimensions to be checked and verified on site prior to commencement of any works. Any discrepancies to be brought to the immediate attention of the architect.

KEY

- Site Boundary
- Existing Building Outline



Notes	Revision	Studio Gil LTD Floor 5 Hannibal House Elephant & Castle Shopping Centre London SE1 6TE T: +44(0)207 6177 932 E: mail@studio-gil.com	Project: THE COACH HOUSE, 50A BELSIZE SQUARE, LONDON NW3 4HN
	A - 10.08.2017 Rear extension removed. First Floor windows to front facade enlarged.		Drawing Title: Proposed Rear Elevation
<small>This drawing is to be read in conjunction with all related drawings. Do not scale from this drawing. All dimensions must be checked and verified on site before commencing any work or producing shop drawings. The regular should be verified immediately in the event of any discrepancy. This drawing is copyright and remains property of STUDIO GIL LTD and may not be reproduced without permission.</small>	Drawing Number: 1507_PL_011	Date: May 2017	Revision: A
	Scale: 1:50 @A3	<input checked="" type="checkbox"/> for information <input type="checkbox"/> for tender <input type="checkbox"/> for construction	