


Metres

<p>Do not scale from this drawing. All dimensions must be checked on site by the contractors. All dimensions in millimetres unless otherwise stated.</p>	<p>Key</p>	<p>Project Title: 59 Chalk Farm Road, London, NW1 8AN</p>		<p>Drawing Title: Front Elevation Existing</p>	<p>Issue Date: 18.07.2017</p>
		<p>Client Name: Kamal Hussin, Sea Fire Grill Ltd</p>	<p>Scale: 1:50 at A3</p>	<p>Drawing Name: 59 Chalk Farm Road - 003</p>	<p>Rev: -</p>

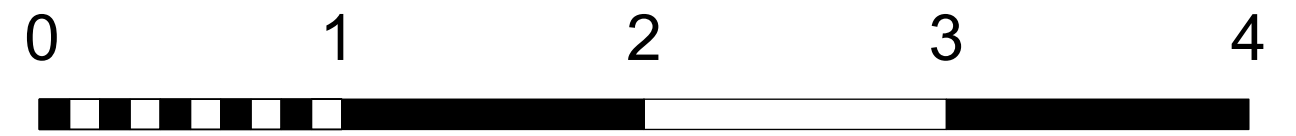

Metres

<p>Do not scale from this drawing. All dimensions must be checked on site by the contractors.</p> <p>All dimensions in millimetres unless otherwise stated.</p>	Key	Project Title: 59 Chalk Farm Road, London, NW1 8AN		Drawing Title: Front Elevation Proposed	Issue Date: 18.07.2017
		Client Name: Kamal Hussin, Sea Fire Grill Ltd	Scale: 1:50 at A3	Drawing Name: 59 Chalk Farm Road - 004	Rev: -