


USE FIGURED DIMENSIONS ONLY.
ALL DIMENSIONS MUST BE CHECKED ON SITE & ANY INCONSISTENCIES
MUST BE REPORTED BACK TO THE ARCHITECT.

THIS DRAWING AND ANY DESIGNS INDICATED THEREON ARE THE
COPYRIGHT OF THE ARCHITECT. ALL RIGHTS ARE RESERVED. NO PART
OF THIS WORK MAY BE REPRODUCED WITHOUT PRIOR PERMISSION IN
WRITING FROM THE ARCHITECT.

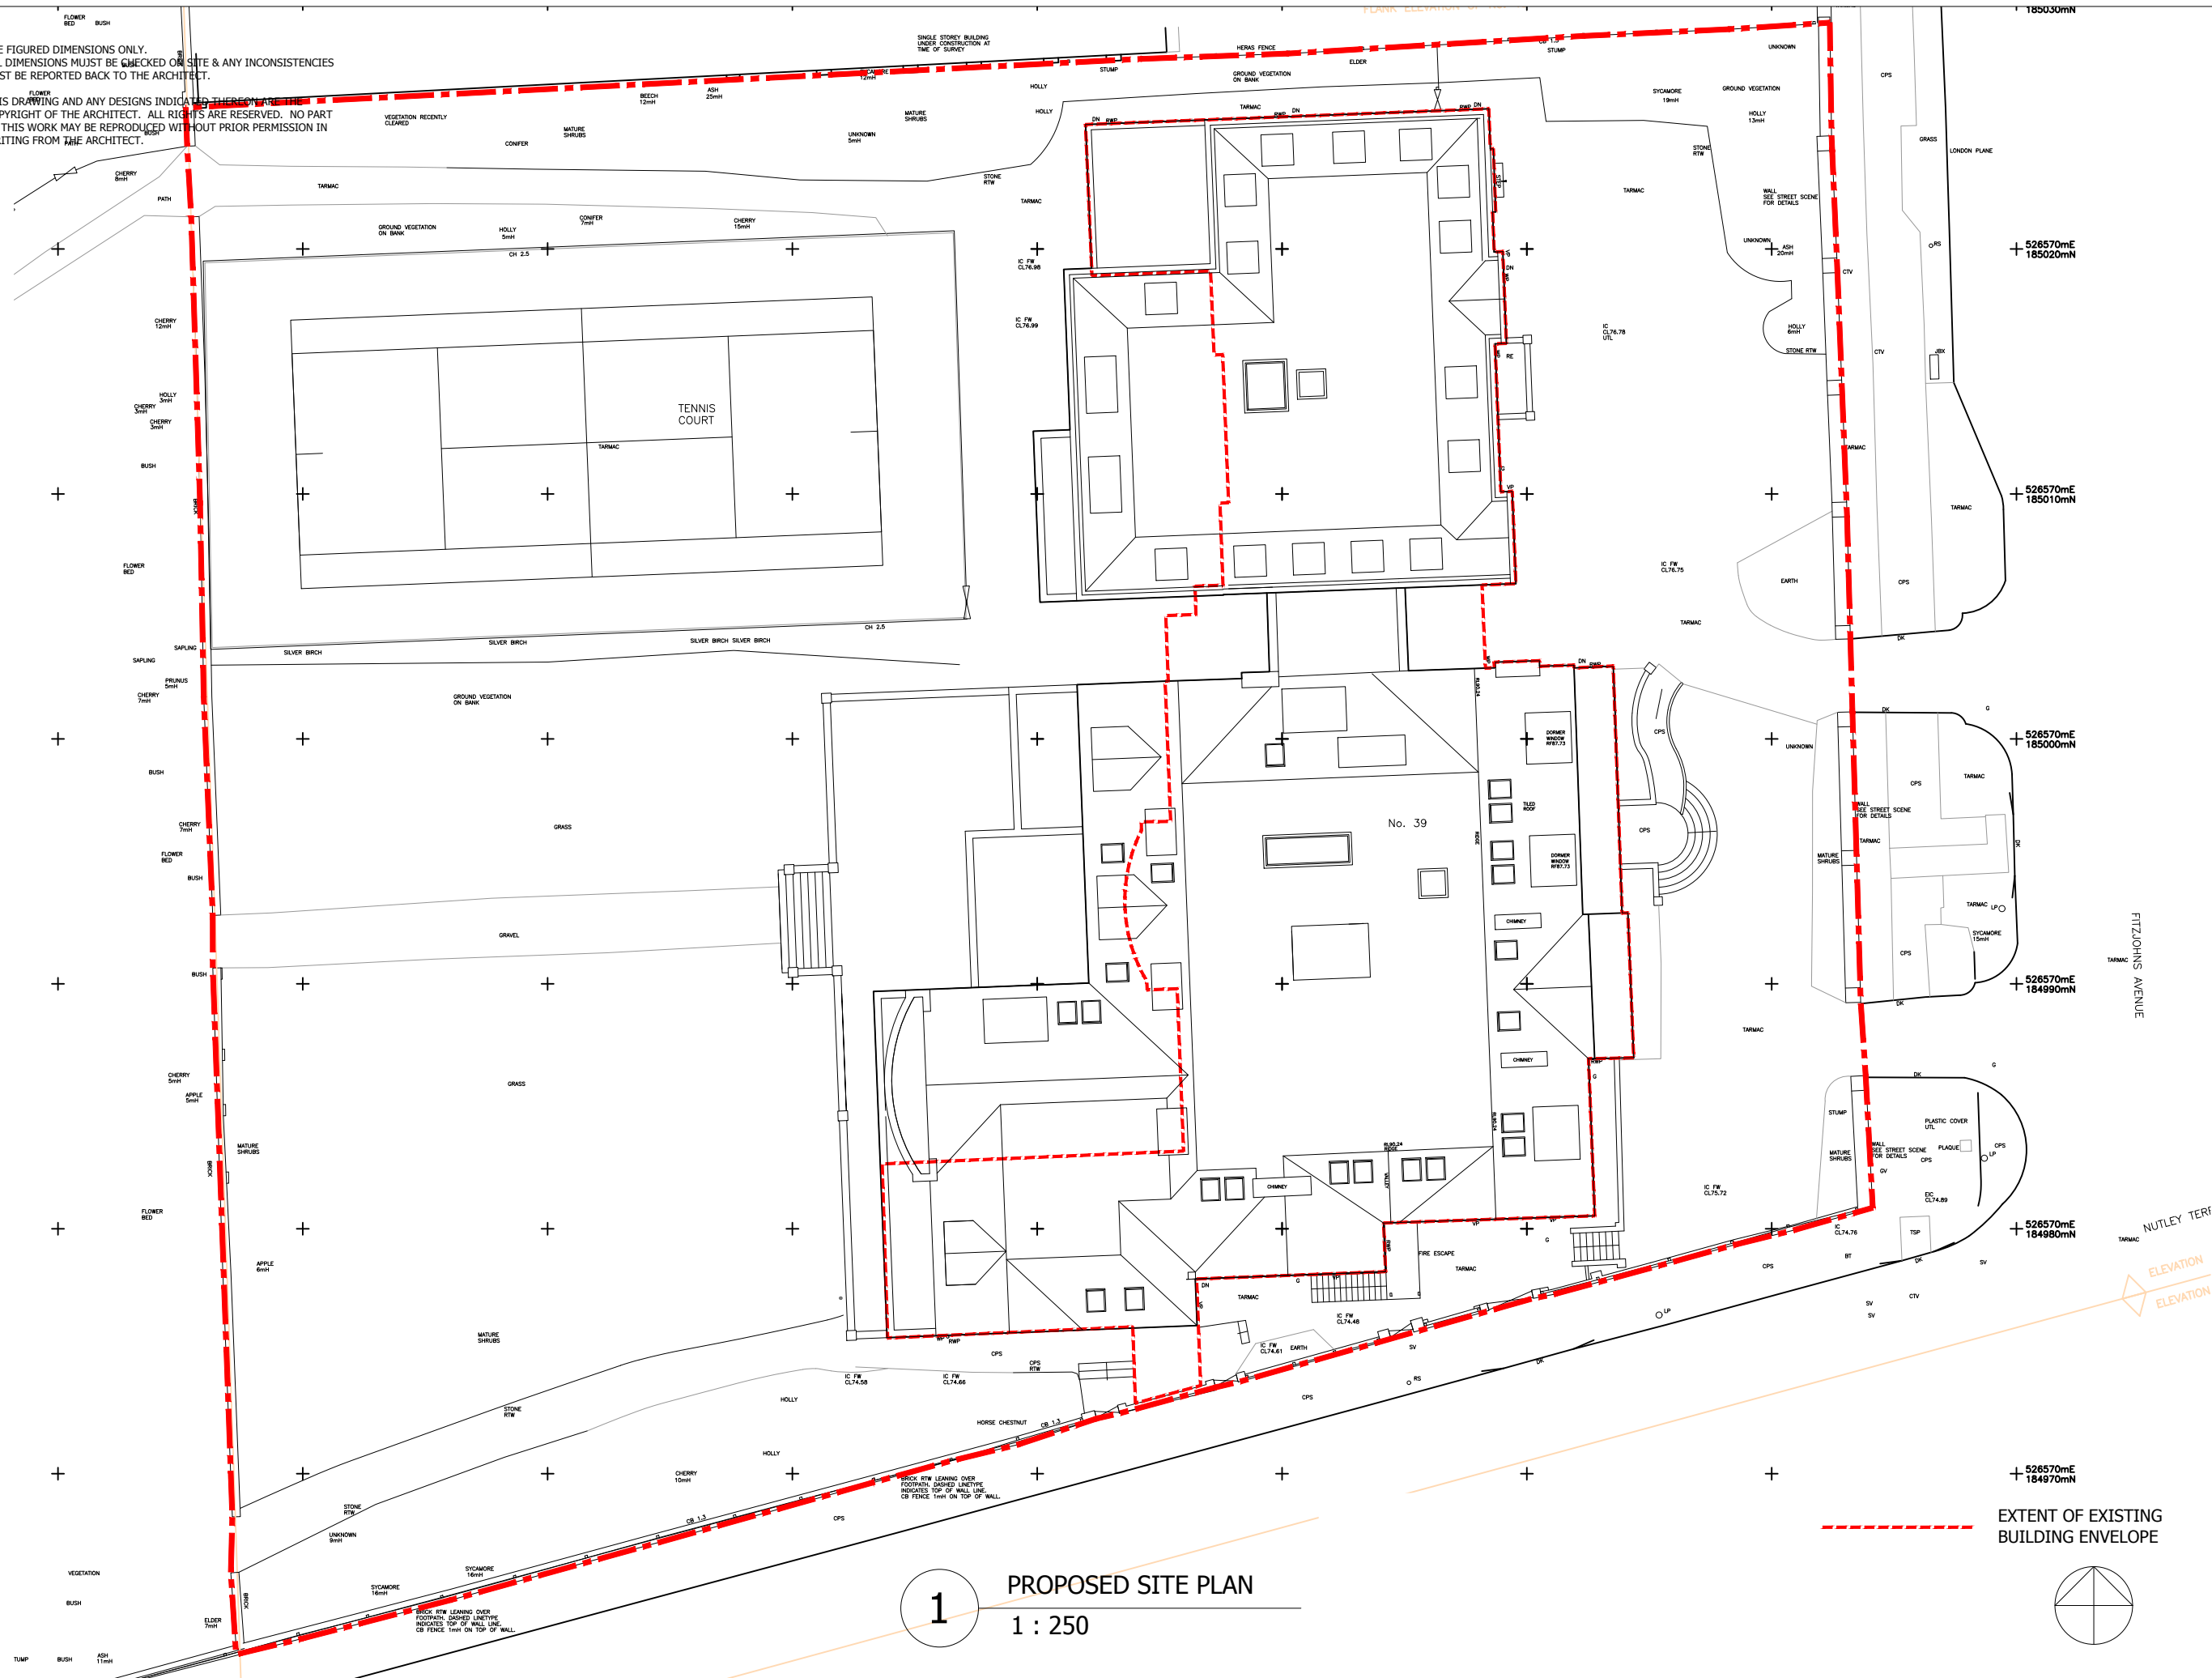

1 PROPOSED SITE PLAN
1 : 250

Bchitecture 11A Beresford Road London N2 8AT t 07932 796 407 e Bchitecture@gmail.com	
LOCATION 39 Fitzjohns Avenue London NW3 5JY	
DRAWING TITLE PROPOSED SITE PLAN	
DATE AUG 2017	SCALE 1:250@A3 1:125@A1
JOB NO 1515	DWG NO/REV 110/D