


USE FIGURED DIMENSIONS ONLY. DO NOT SCALE FROM THIS DRAWING.

ALL DIMENSIONS MUST BE CHECKED ON SITE & ANY INCONSISTENCIES MUST BE REPORTED BACK TO THE ARCHITECT.

THIS DRAWING AND ANY DESIGNS INDICATED THEREON ARE THE COPYRIGHT OF THE ARCHITECT. ALL RIGHTS ARE RESERVED. NO PART OF THIS WORK MAY BE REPRODUCED WITHOUT PRIOR PERMISSION IN WRITING FROM THE ARCHITECT.

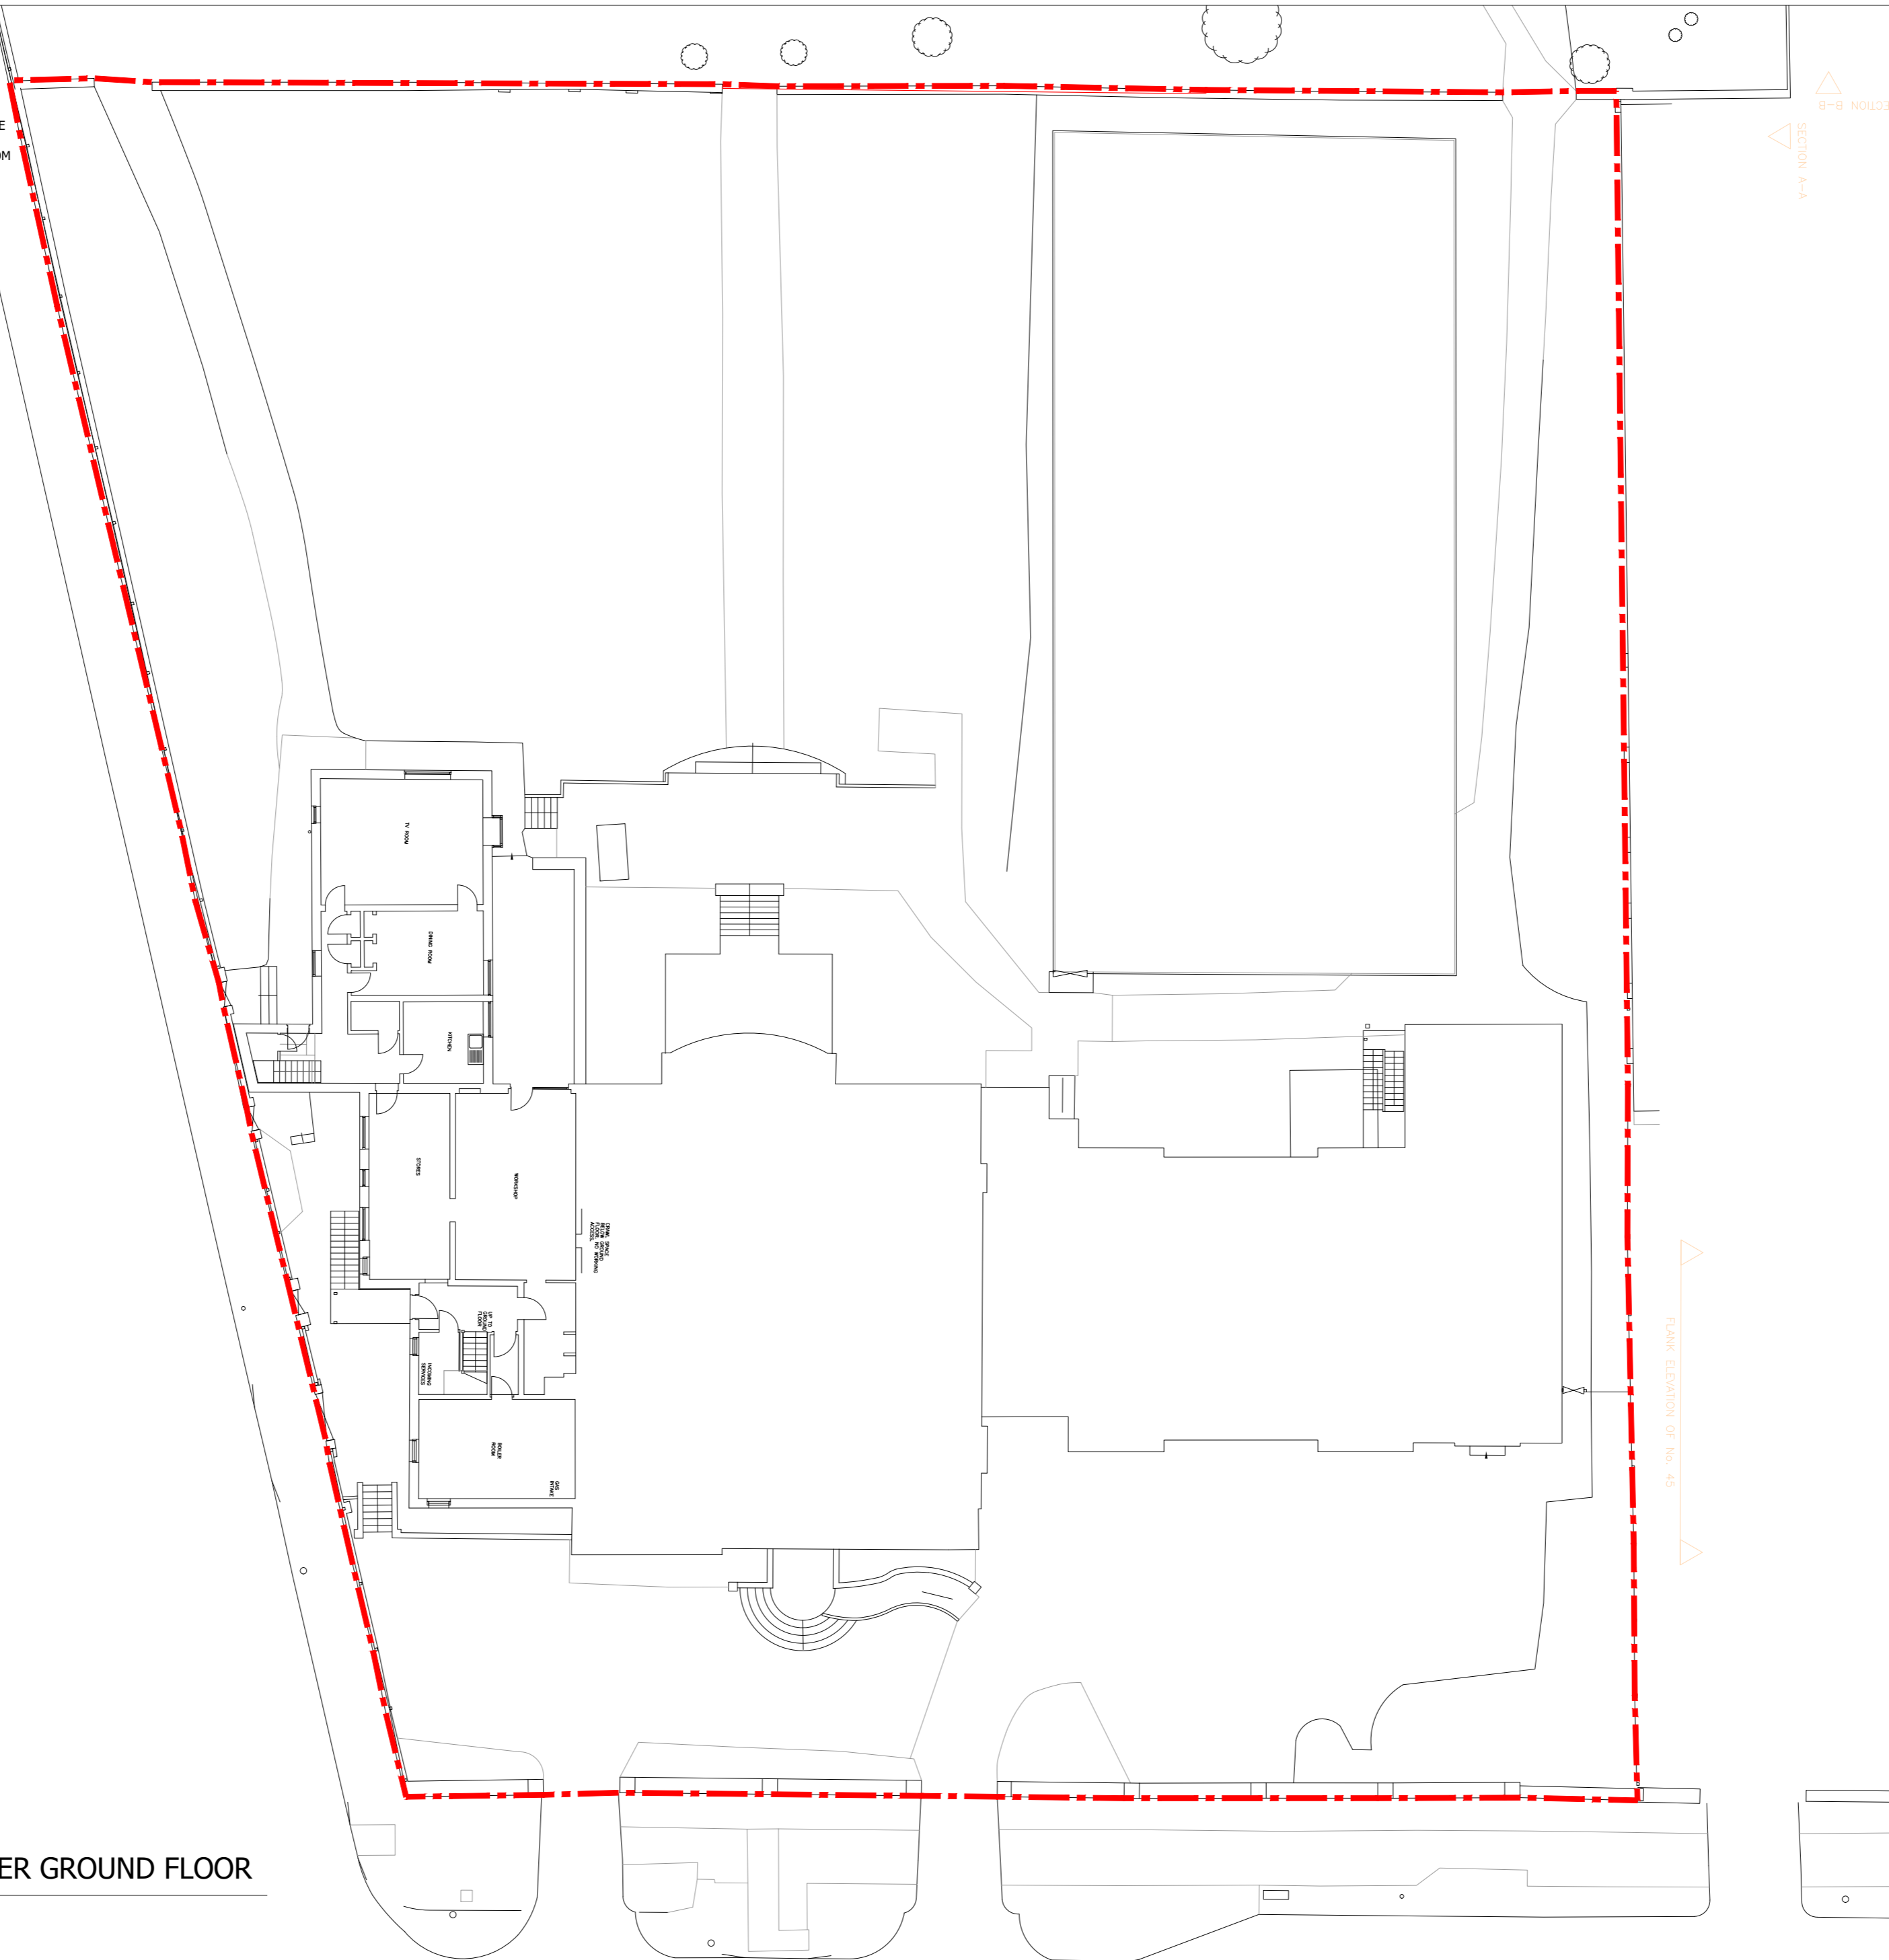

1 EXISTING LOWER GROUND FLOOR
1 : 100

B c h i t e c t u r e
11A Beresford Road London N2 8AT
t 07932 796 407 e Bchitecture@gmail.com

LOCATION
39 Fitzjohns Avenue
London NW3 5JY

DRAWING TITLE
EXISTING LOWER GROUND
FLOOR PLAN

DATE
AUG 2017

SCALE
1:100@A0
1:200@A2

JOB NO
1515

DWG NO/REV
101/B