


USE FIGURED DIMENSIONS ONLY. DO NOT SCALE FROM THIS DRAWING.

ALL DIMENSIONS MUST BE CHECKED ON SITE & ANY INCONSISTENCIES MUST BE REPORTED BACK TO THE ARCHITECT.

THIS DRAWING AND ANY DESIGNS INDICATED THEREON ARE THE COPYRIGHT OF THE ARCHITECT. ALL RIGHTS ARE RESERVED. NO PART OF THIS WORK MAY BE REPRODUCED WITHOUT PRIOR PERMISSION IN WRITING FROM THE ARCHITECT.

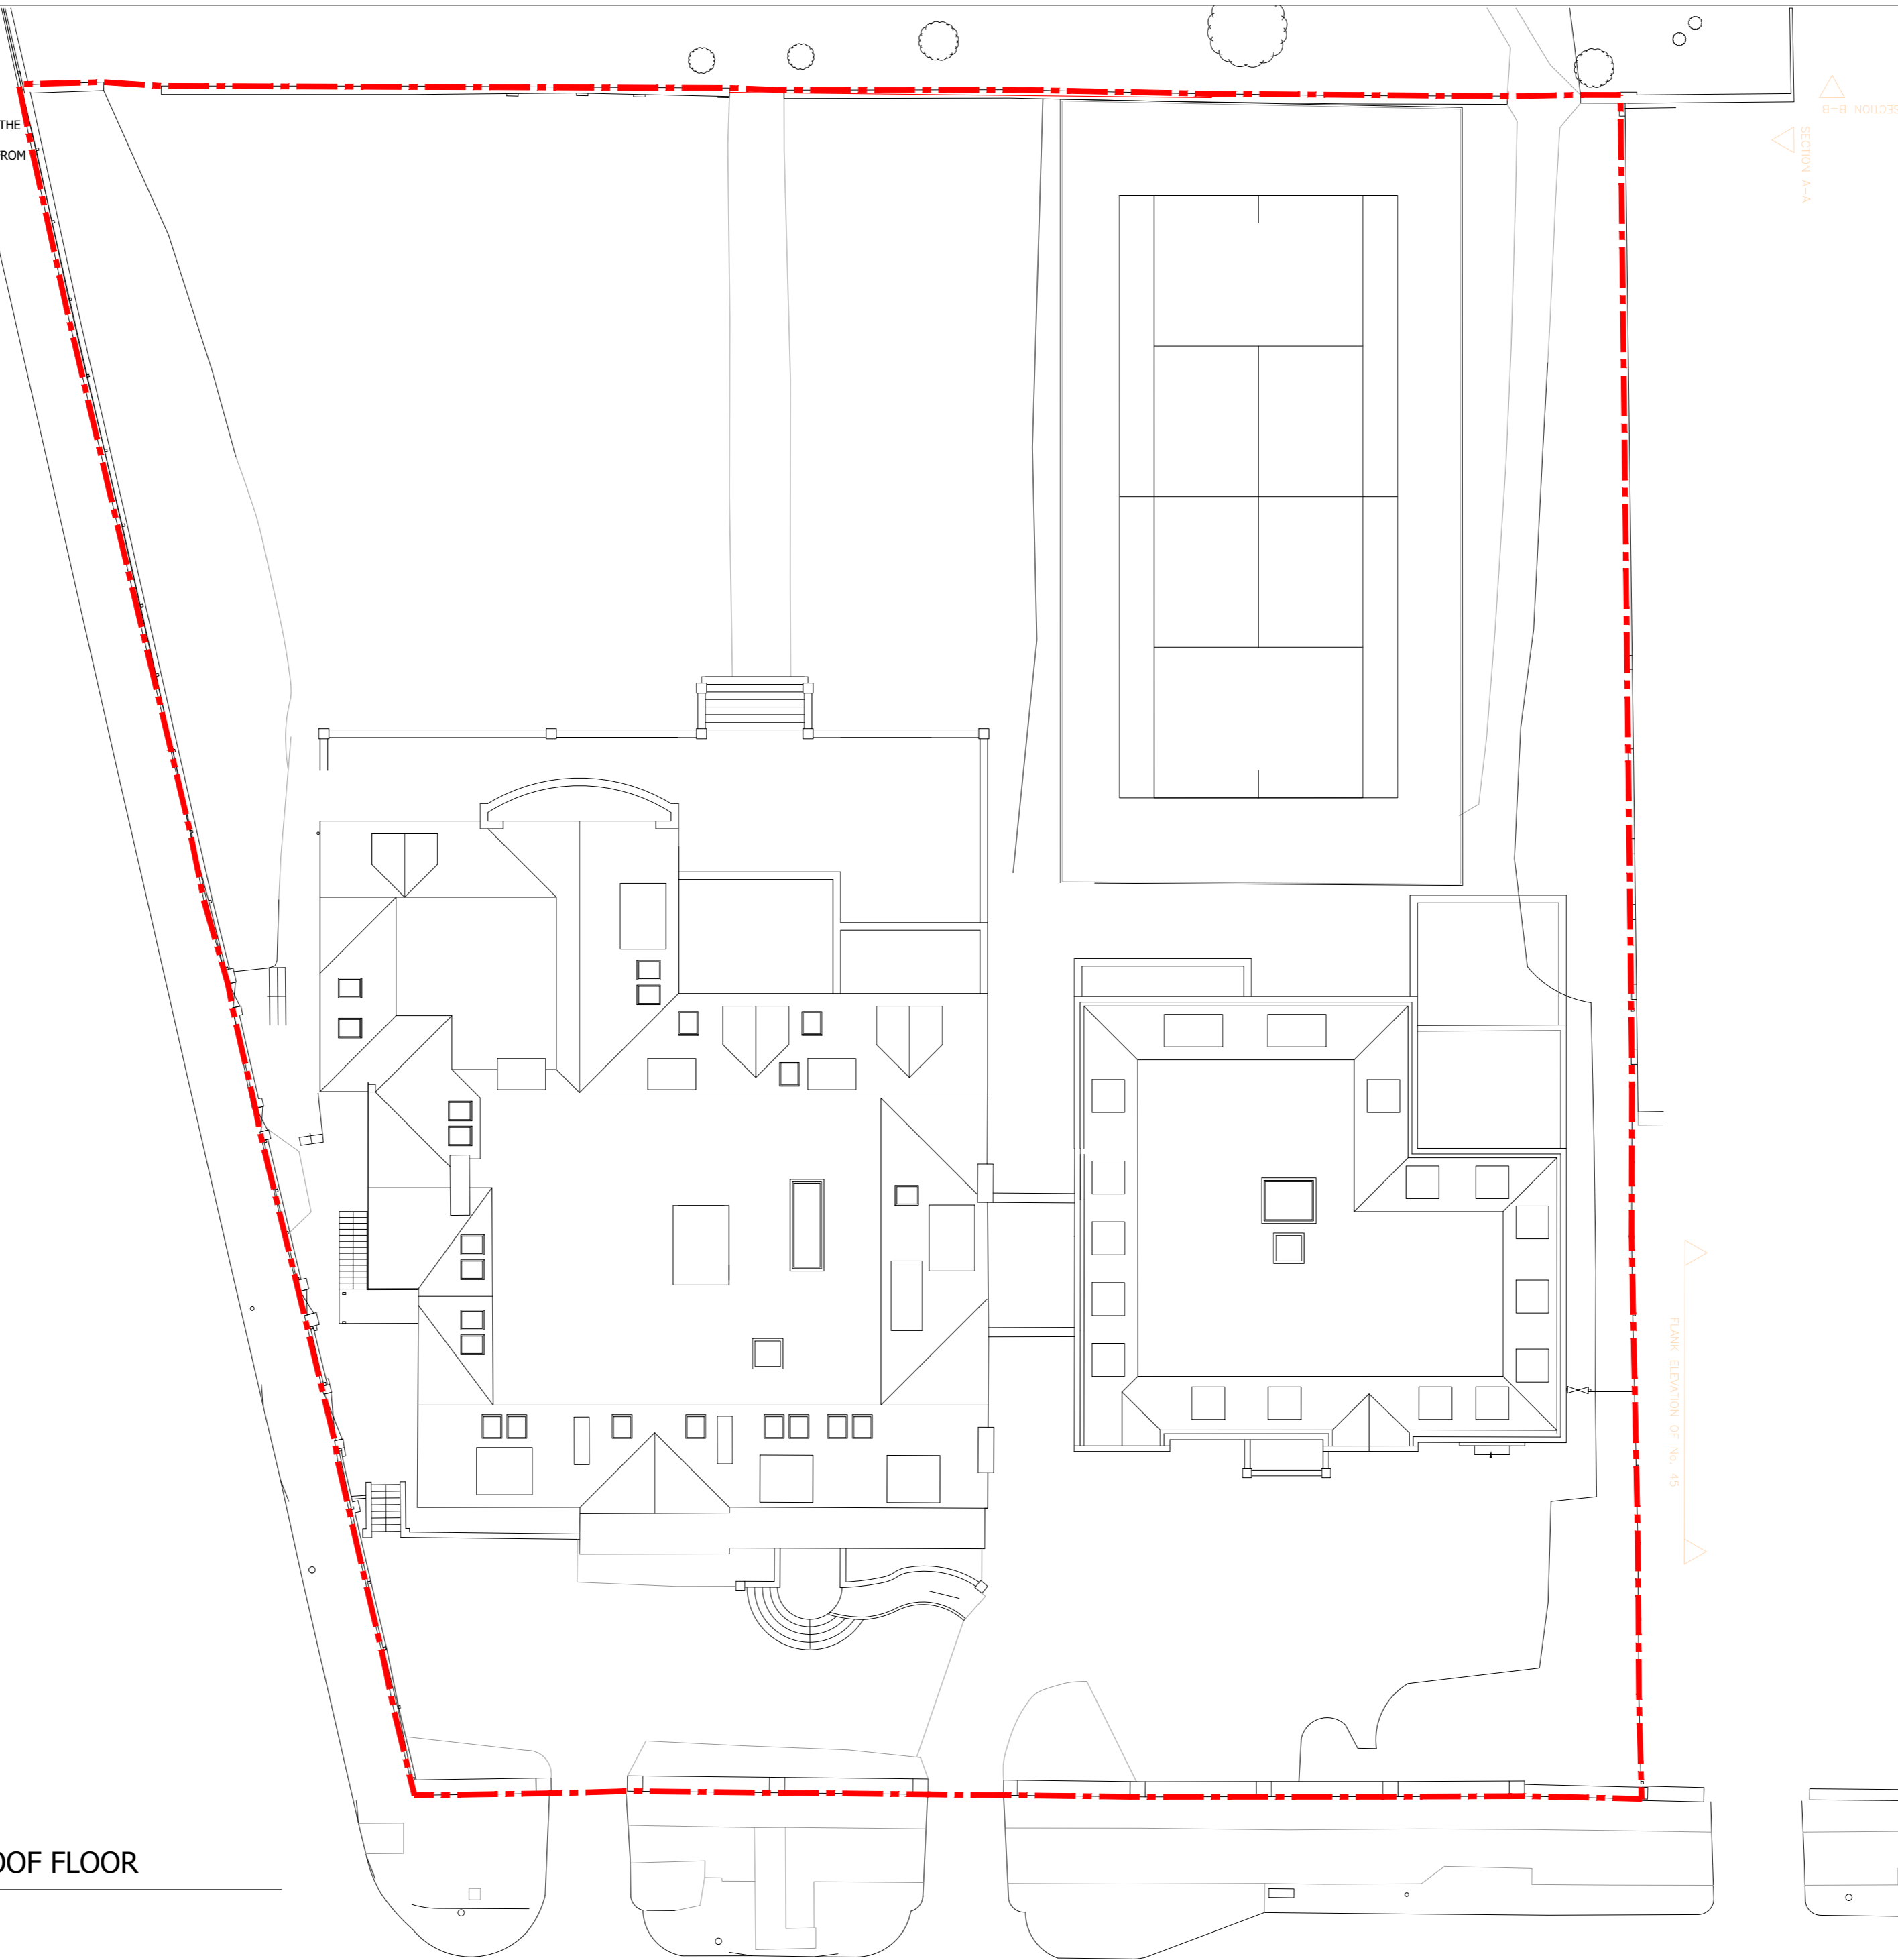

1

PROPOSED ROOF FLOOR
1 : 100

B c h i t e c t u r e
11A Beresford Road London N2 8AT
t 07932 796 407 e Bchitecture@gmail.com

LOCATION

**39 Fitzjohns Avenue
London NW3 5JY**

DRAWING TITLE

PROPOSED ROOF PLAN

DATE

AUG 2017

SCALE

**1:100@A0
1:200@A2**

JOB NO

1515

DWG NO/REV

116/C