



USE FIGURED DIMENSIONS ONLY.
ALL DIMENSIONS MUST BE CHECKED ON SITE & ANY INCONSISTENCIES
MUST BE REPORTED BACK TO THE ARCHITECT.

THIS DRAWING AND ANY DESIGNS INDICATED THEREON ARE THE
COPYRIGHT OF THE ARCHITECT. ALL RIGHTS ARE RESERVED. NO PART
OF THIS WORK MAY BE REPRODUCED WITHOUT PRIOR PERMISSION IN
WRITING FROM THE ARCHITECT.

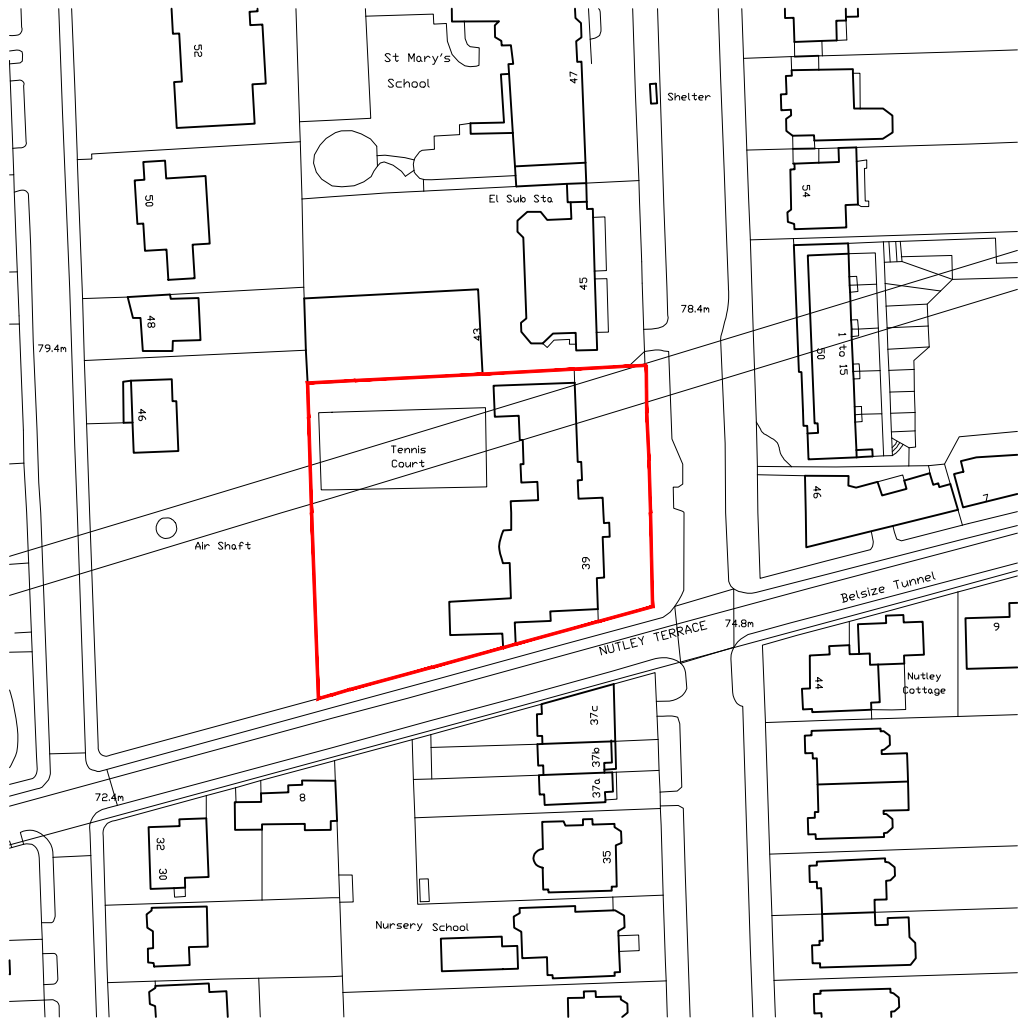

1 SITE LOCATION PLAN
1 : 1500

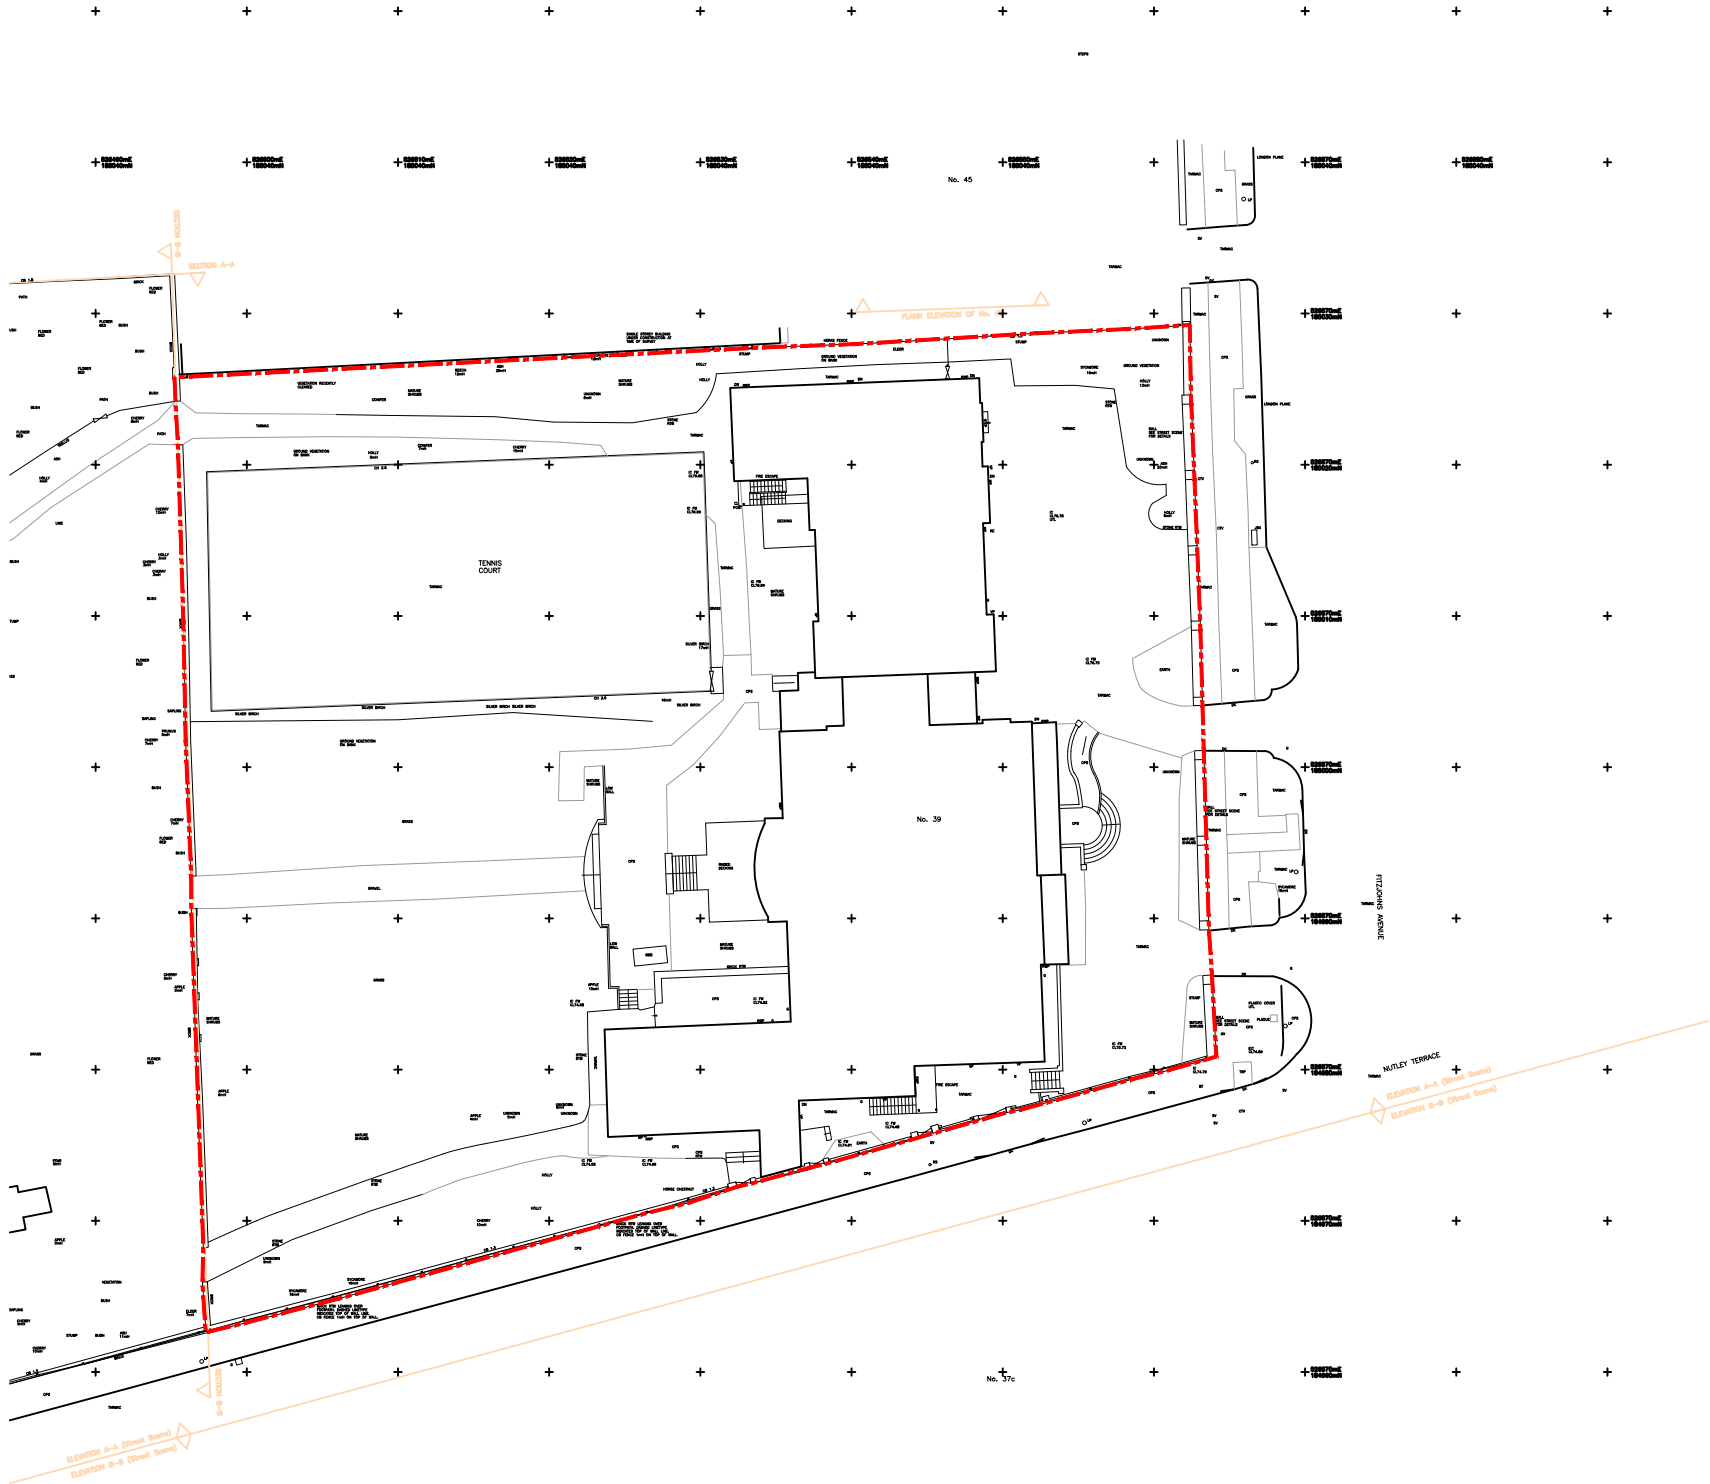

2 EXISTING SITE PLAN
1 : 500

Bchitecture
11A Beresford Road London N2 8AT
t 07932 796 407 e Bchitecture@gmail.com

LOCATION
39 Fitzjohns Avenue
London NW3 5JY

DRAWING TITLE
**SITE LOCATION PLAN
& EXISTING SITE PLAN**

DATE
AUG 2017

SCALE
**1:1500
1:500
@A3**

JOB NO
1515

DWG NO/REV
100/C