



Unlocking  
space.  
Empowering  
people.

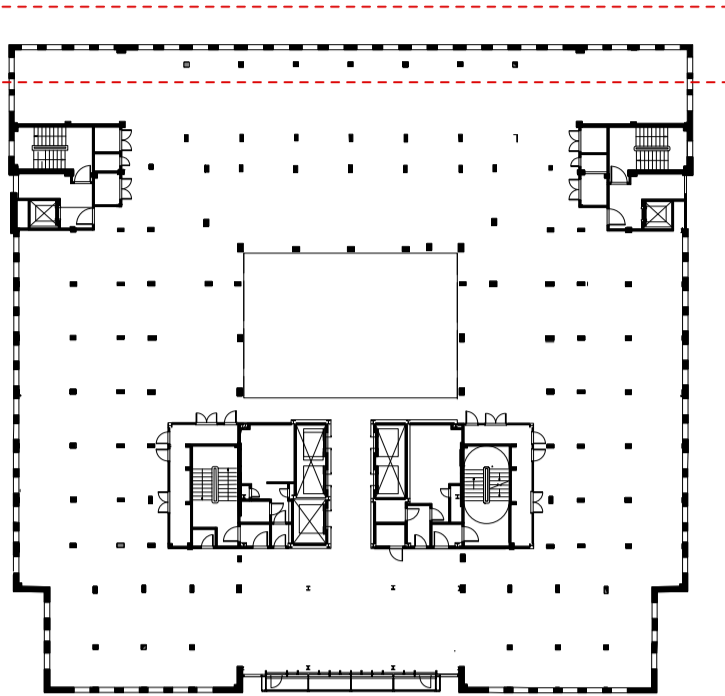

Key Plan  
Not to scale

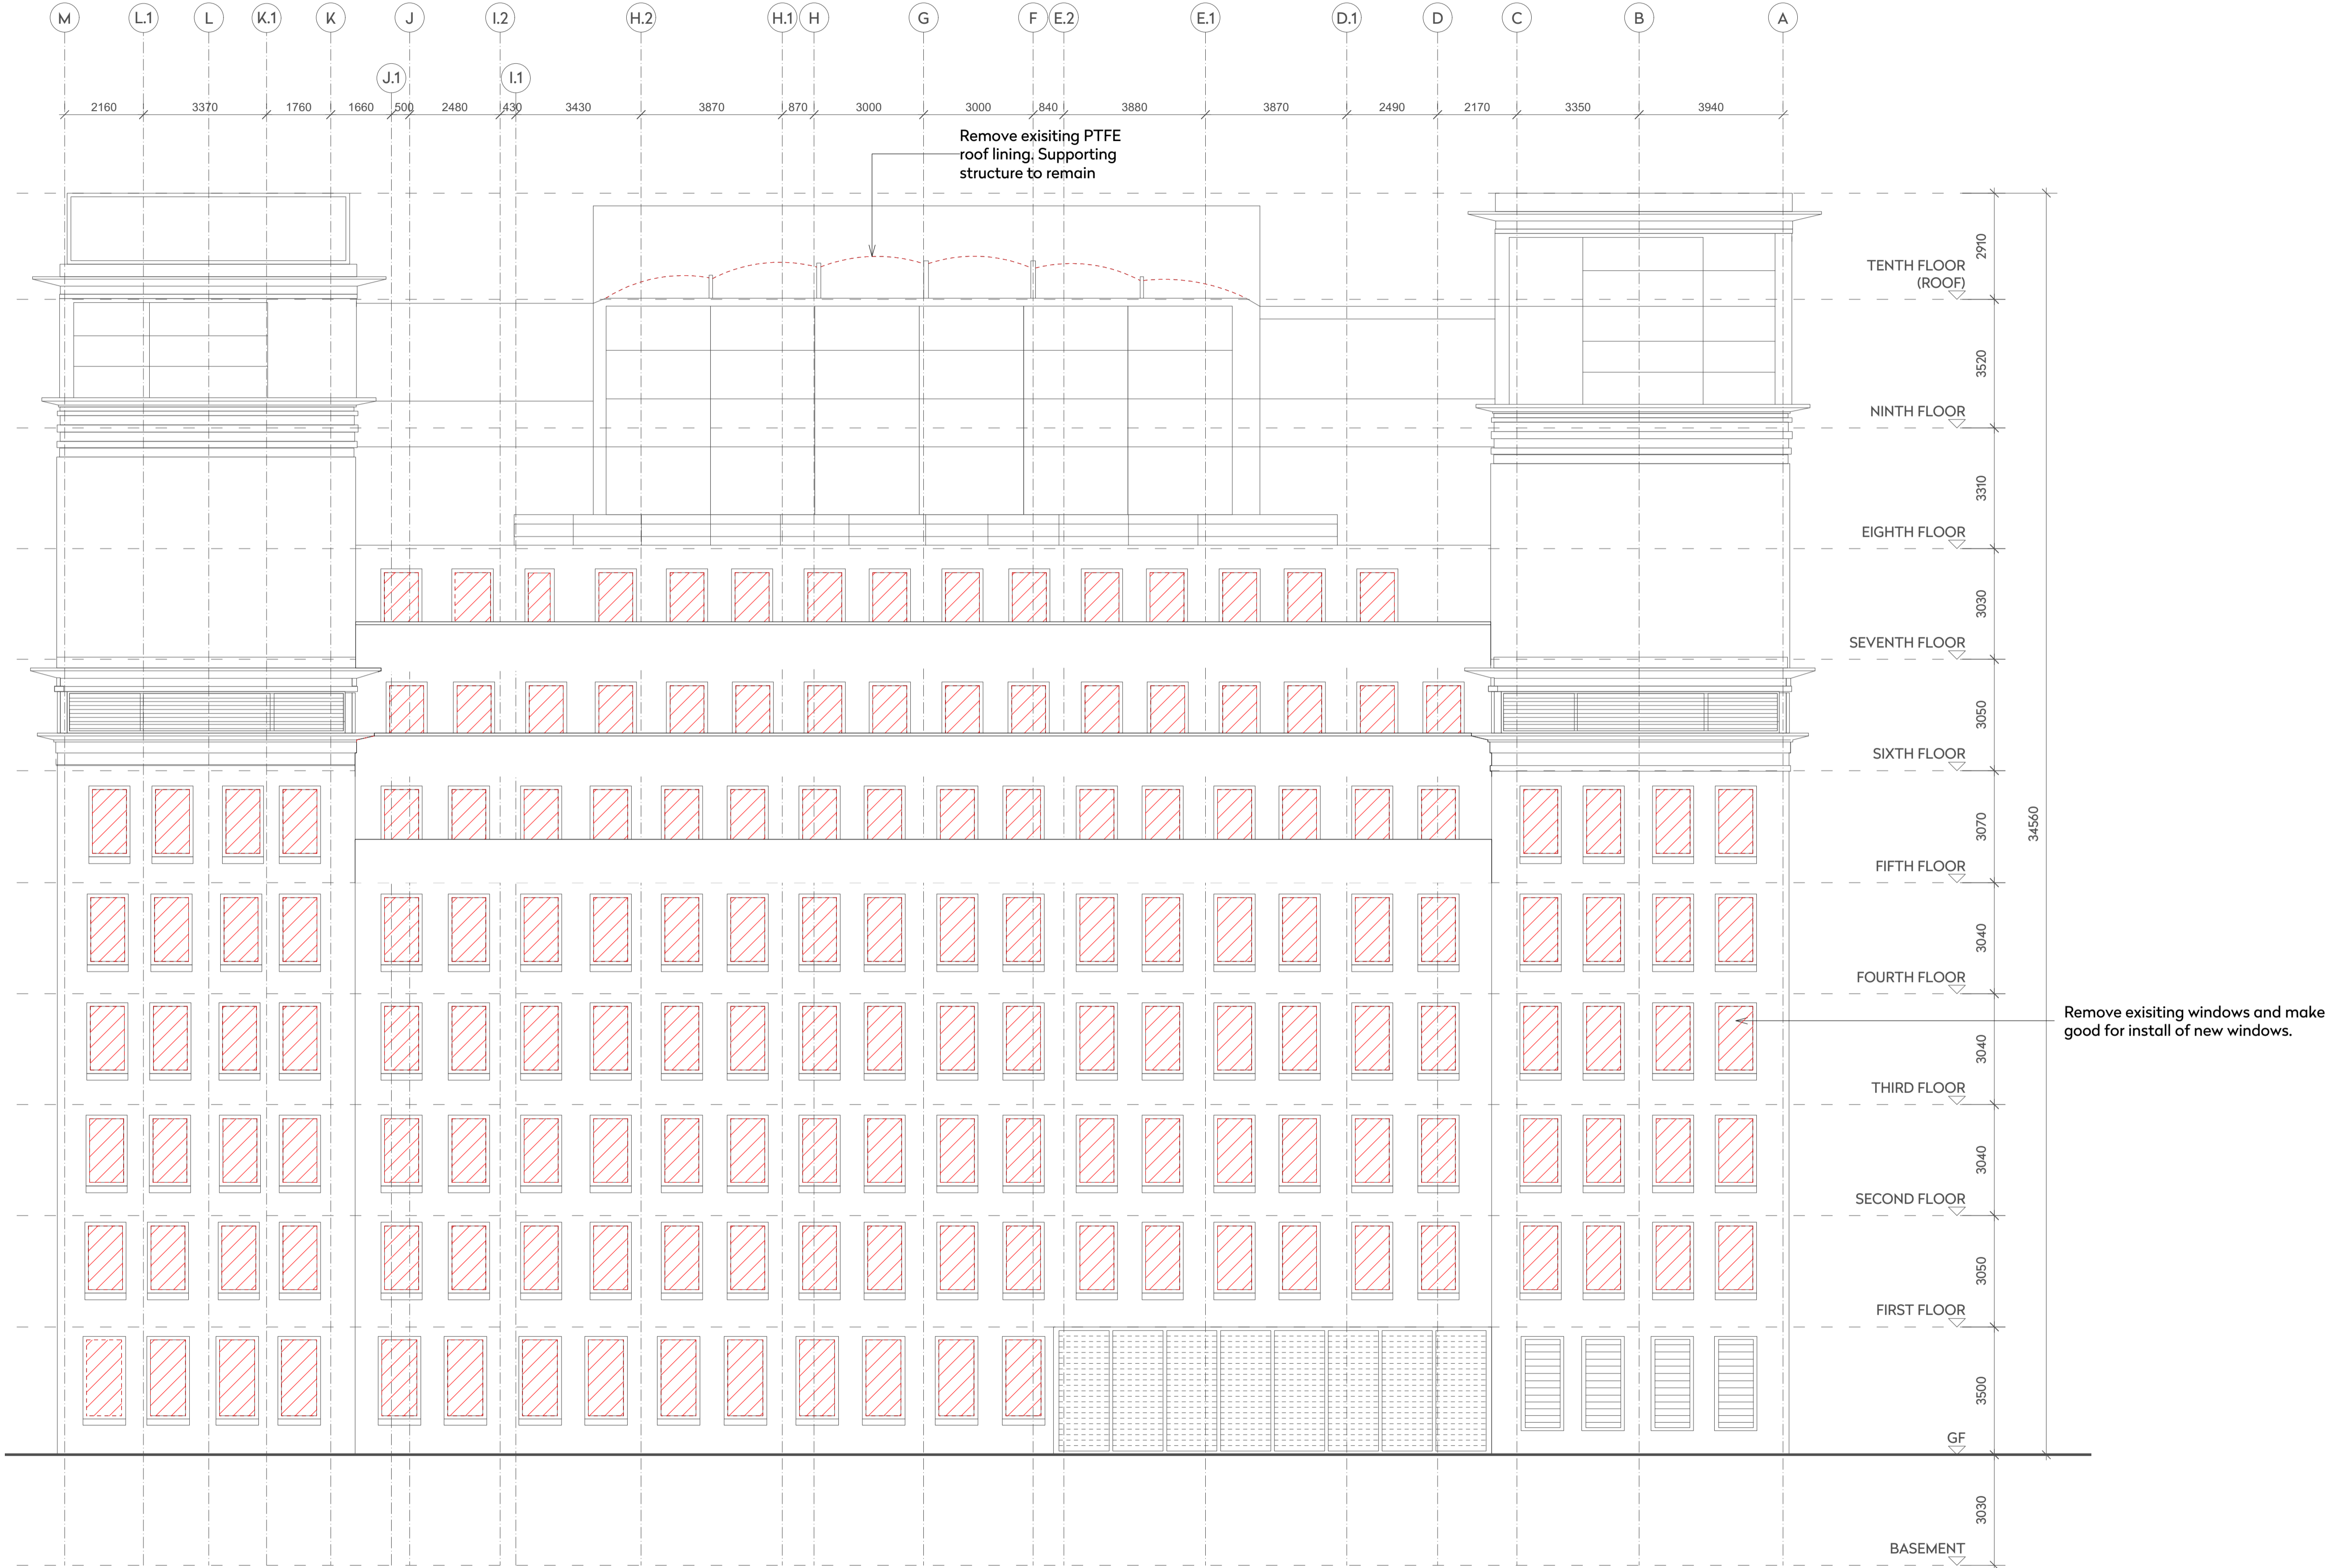

Rev.	Date	Details	By

Warner Bros.

Project name

Project Phoenix

Drawing title

Existing North Elevation

Status

Planning Application

Scale	Drawn by
1:100@A1, 1:200@A3	CF
Date	Checked by
Aug 2017	RL
Drawing number	Revision
1539-P-202-Ex. North Elev.	-

This drawing is copyright. Do not scale off dimensions.  
All dimensions are to be checked on site by contractor.  
Contractor to report any dimensional discrepancies, errors  
or omissions prior to commencing in site.