
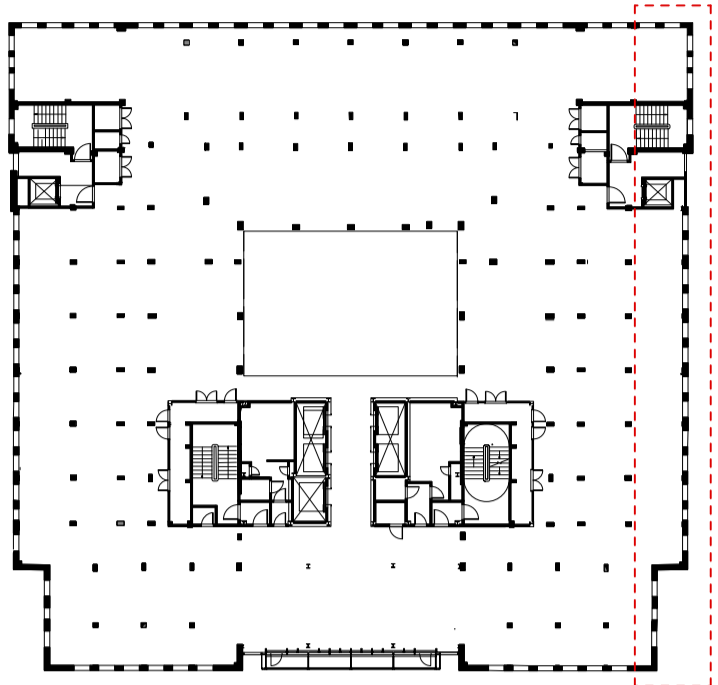


Demolition Legend:

- Existing
- Demolition/Strip Out Works

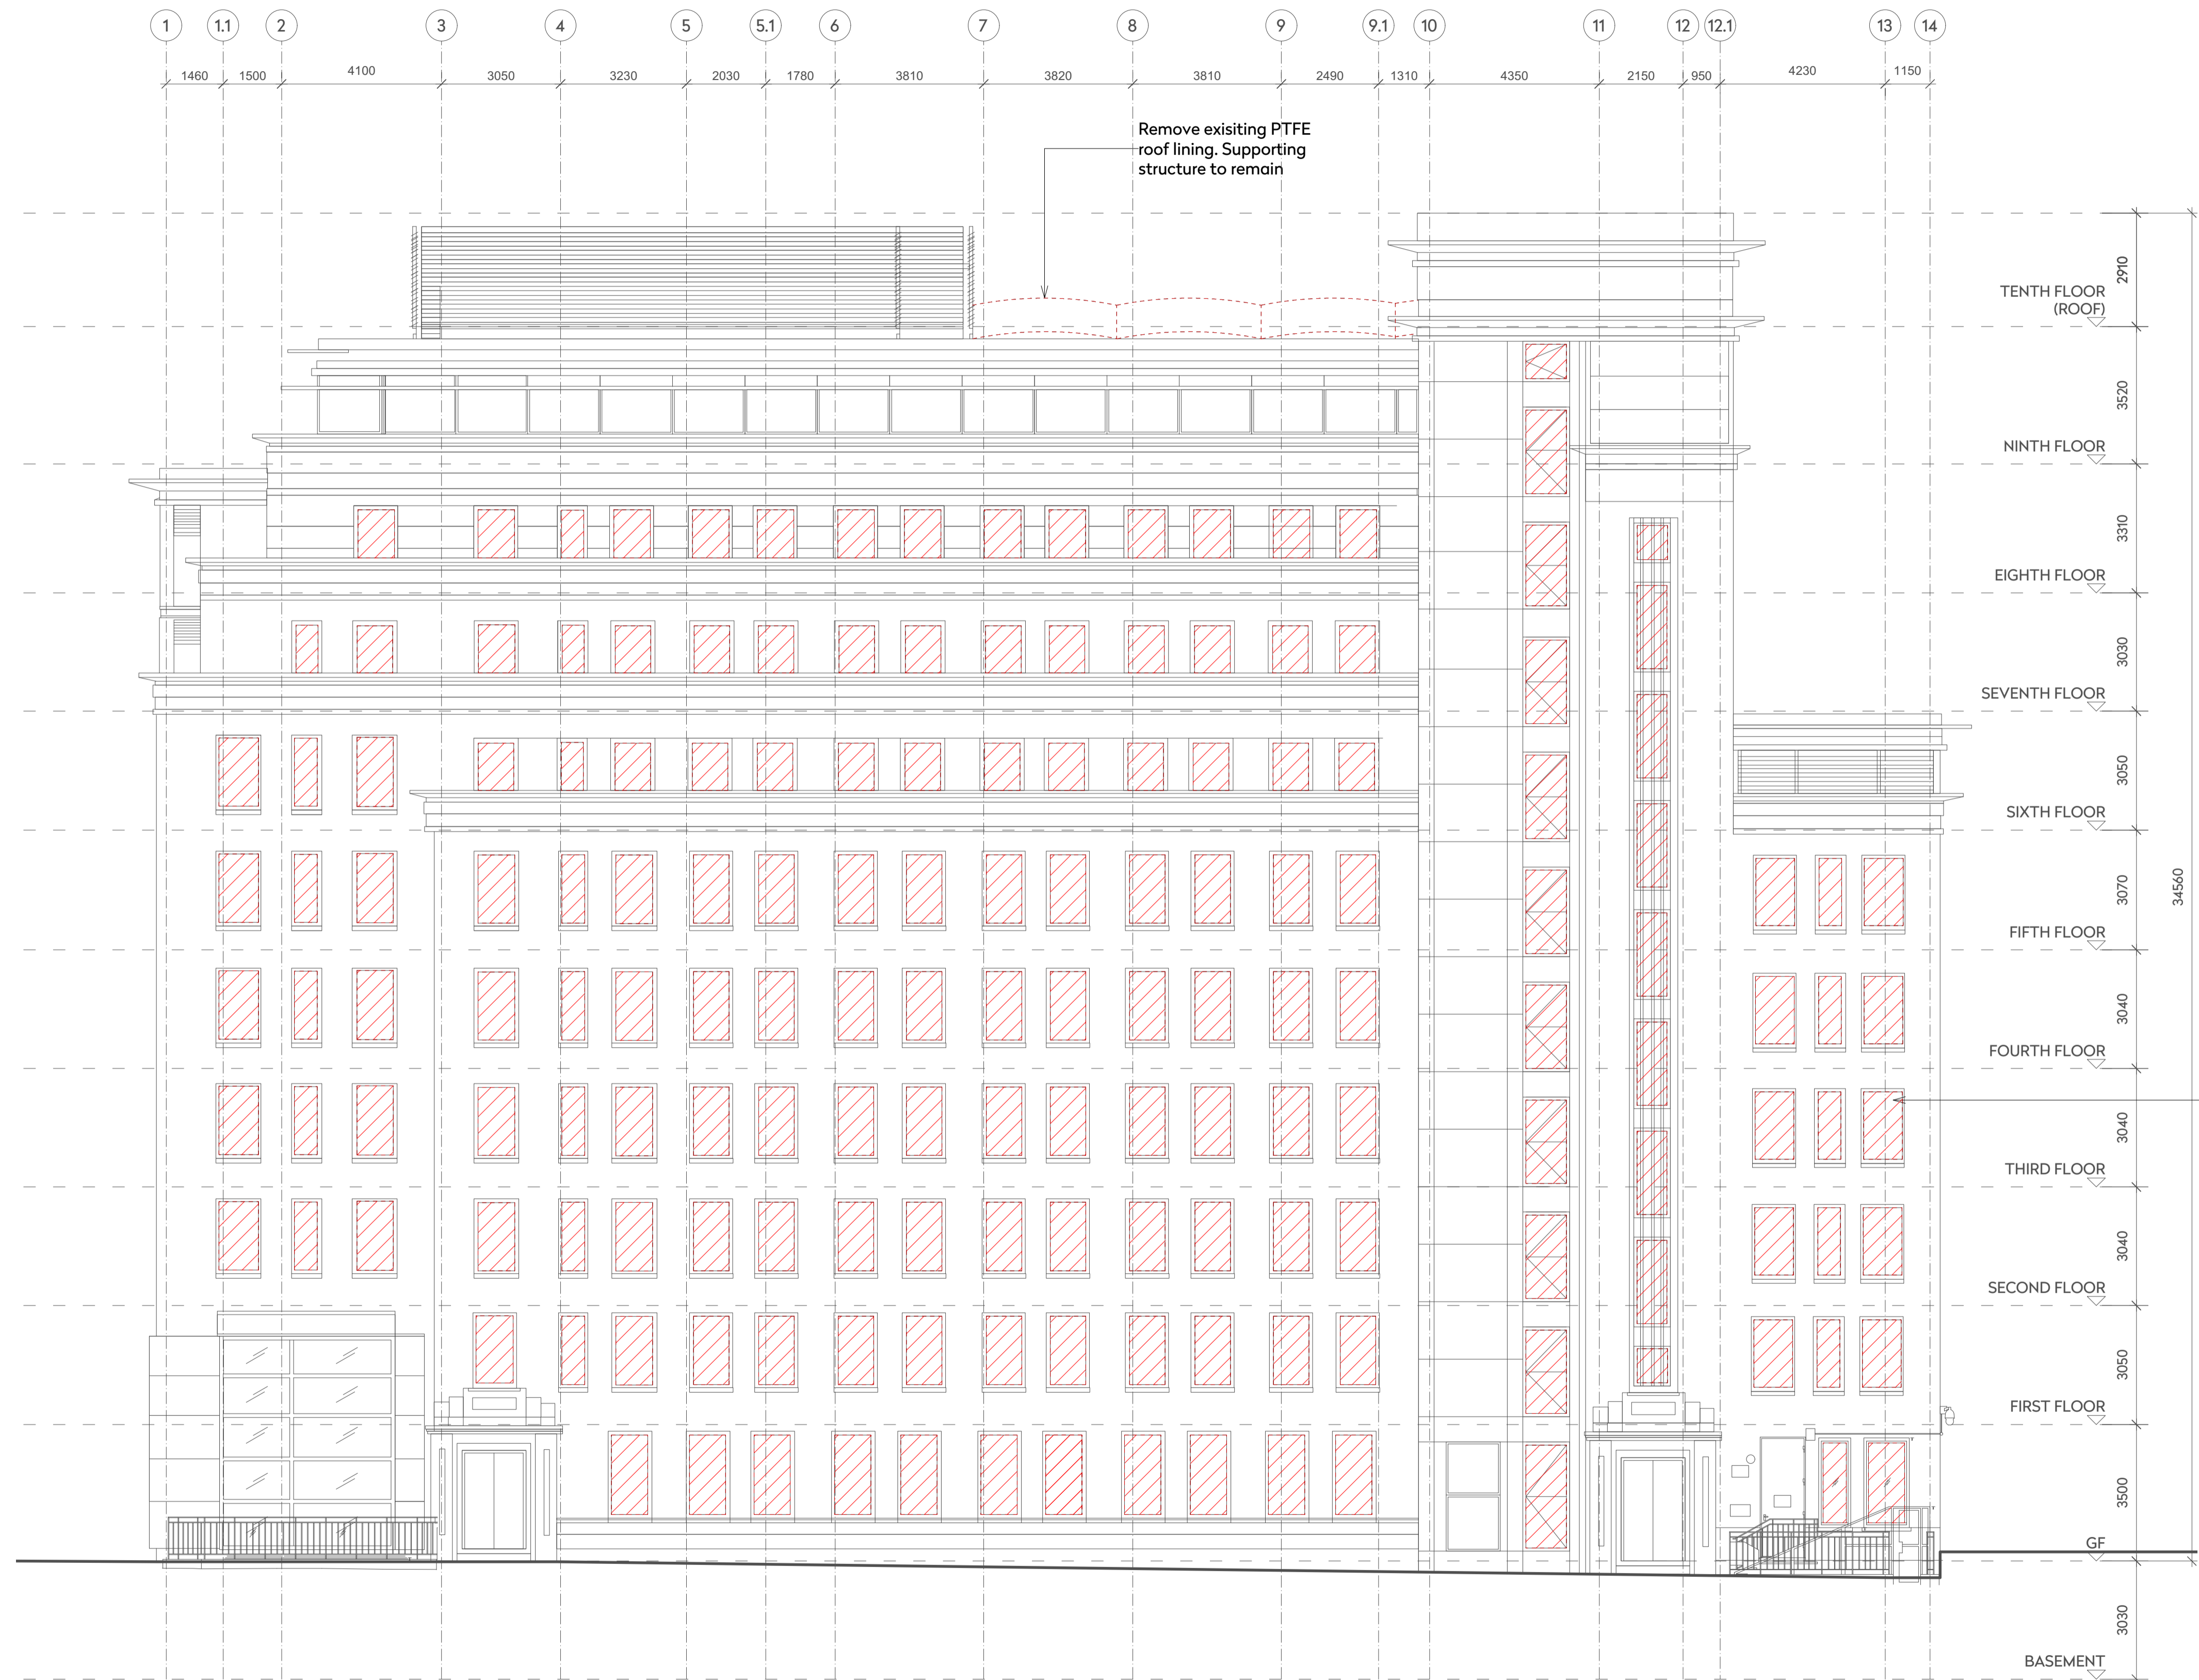

Key Plan
Not to scale

Rev.	Date	Details	By	Appr

Client

Warner Bros.

Project name

Project Phoenix

Drawing title

Existing East Elevation

Status

Planning Application

Scale	Drawn by
1:100@A1, 1:200@A3	CF
Date	Checked by
Aug 2017	RL
Drawing number	Revision
1539-P-201-Ex. East Elev.	-

This drawing is copyright. Do not scale off dimensions. All dimensions are to be checked on site by contractor. Contractor to report any dimensional discrepancies, errors or omissions prior to commencing in site.

01 Existing East Elevation
1:100@A3/ 1:200@A1