



Unlocking space.
Empowering people.

Demolition Legend:

- Existing
- Demolition/Strip Out Works

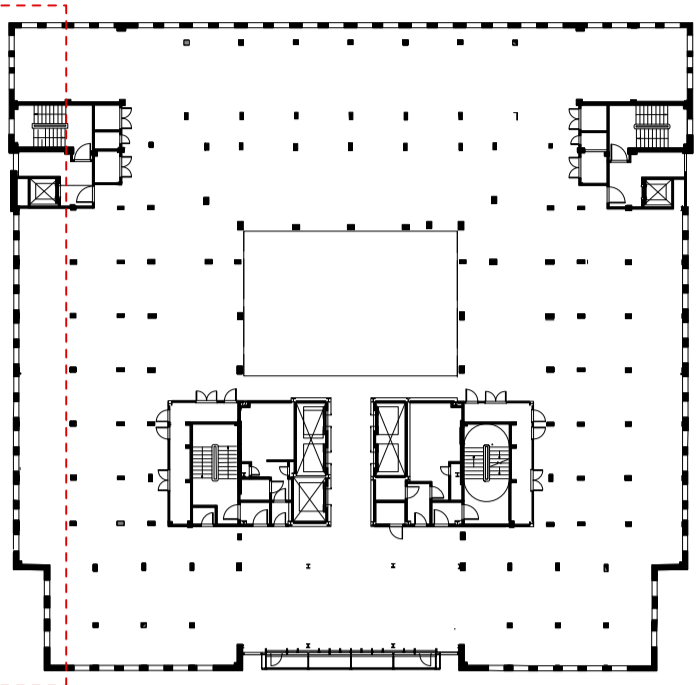

Key Plan
Not to scale

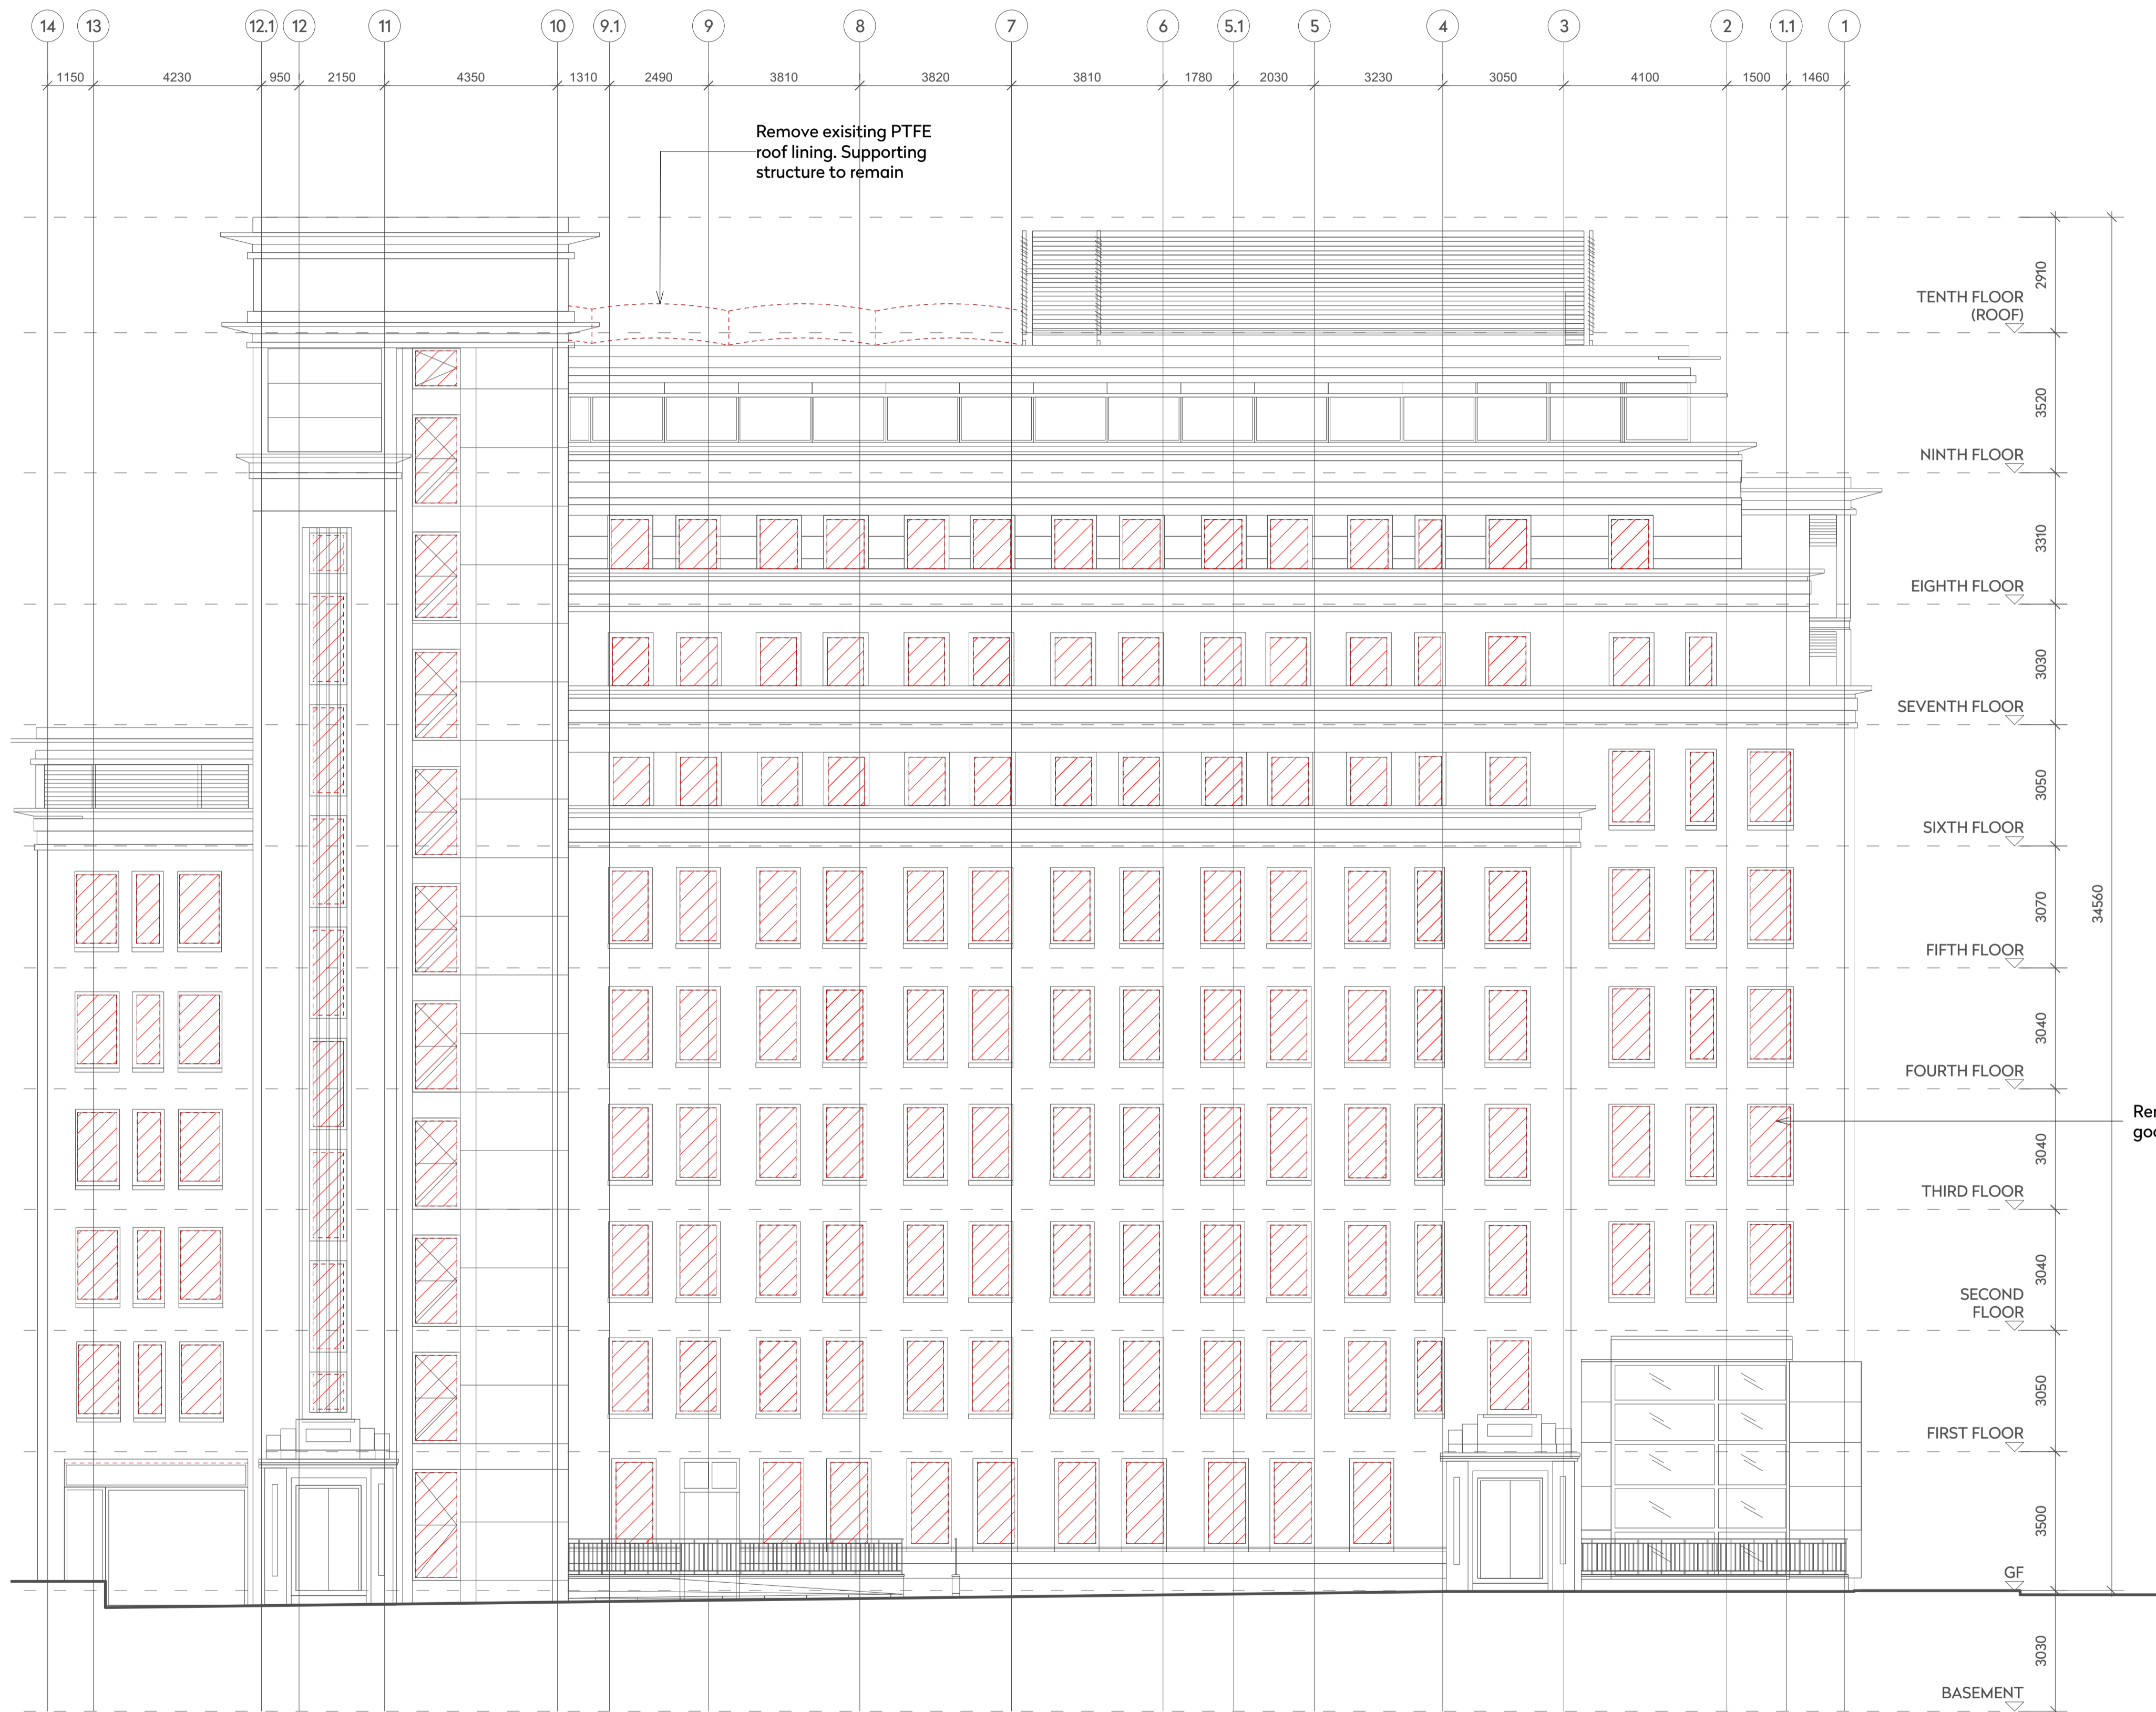

01 Existing West Elevation
1:100@A3/ 1:200@A1

Rev.	Date	Details	By	Client

Warner Bros.

Project name
Project Phoenix

Drawing title
Existing West Elevation

Status
Planning Application

Scale
1:100@A1, 1:200@A3

Drawn by
CF

Date
Aug 2017

Checked by
RL

Drawing number
1539-P-203-Ex. West Elev.

Revision
-

This drawing is copyright. Do not scale off dimensions. All dimensions are to be checked on site by contractor. Contractor to report any dimensional discrepancies, errors or omissions prior to commencing in site.